


GUARDRAIL-TO-PIER CLEARANCE

NOTE:

- ① Washers required for each post in this section shall be rectangular plate washers, as shown on Standard Drawing 601-WBGC-02.

All Dimensions are in mm unless otherwise specified.

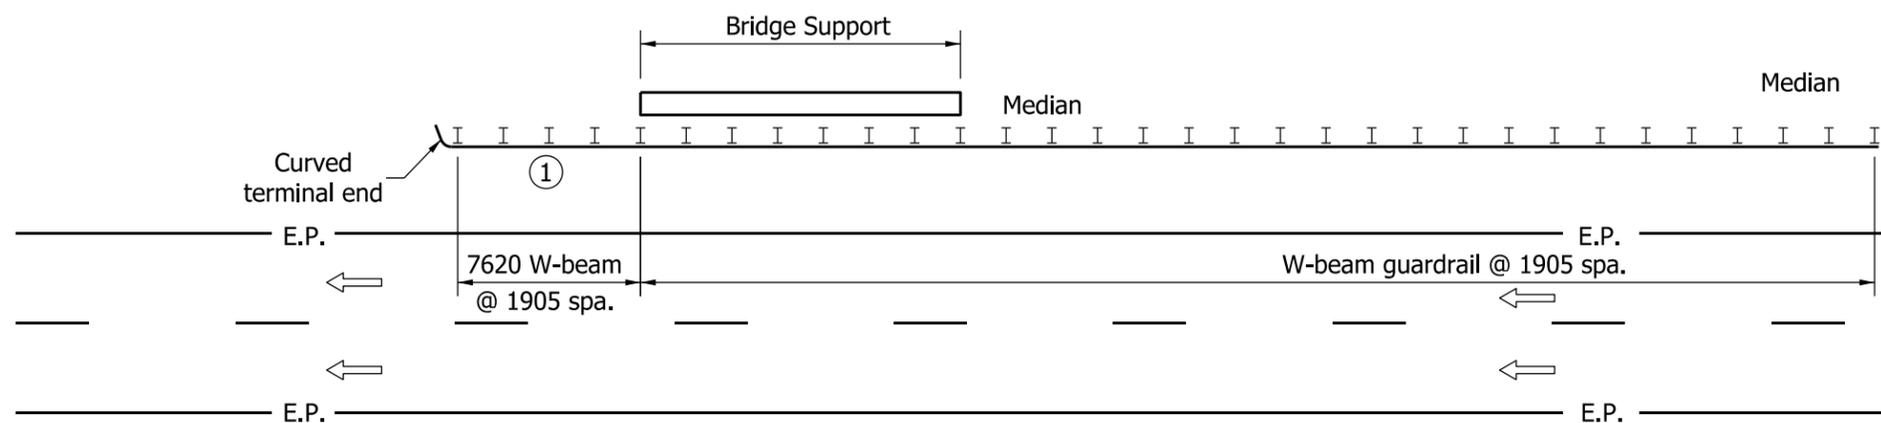

DOWNSTREAM GUARDRAIL TREATMENT

INDIANA DEPARTMENT OF TRANSPORTATION											
GUARDRAIL AT BRIDGE SUPPORT											
SEPTEMBER 2011											
STANDARD DRAWING NO. 601-GRBS-08											
	<table style="width: 100%; border-collapse: collapse;"> <tr> <td style="width: 80%;"><i>/s/ Richard L. VanCleave</i></td> <td style="width: 20%; text-align: right;">09/01/11</td> </tr> <tr> <td>DESIGN STANDARDS ENGINEER</td> <td style="text-align: right;">DATE</td> </tr> <tr> <td colspan="2" style="padding-top: 10px;"><hr/></td> </tr> <tr> <td><i>/s/ Mark A. Miller</i></td> <td style="text-align: right;">09/01/11</td> </tr> <tr> <td>CHIEF HIGHWAY ENGINEER</td> <td style="text-align: right;">DATE</td> </tr> </table>	<i>/s/ Richard L. VanCleave</i>	09/01/11	DESIGN STANDARDS ENGINEER	DATE	<hr/>		<i>/s/ Mark A. Miller</i>	09/01/11	CHIEF HIGHWAY ENGINEER	DATE
<i>/s/ Richard L. VanCleave</i>	09/01/11										
DESIGN STANDARDS ENGINEER	DATE										
<hr/>											
<i>/s/ Mark A. Miller</i>	09/01/11										
CHIEF HIGHWAY ENGINEER	DATE										
DESIGN STANDARDS ENGINEER											