


PARTIAL PLAN

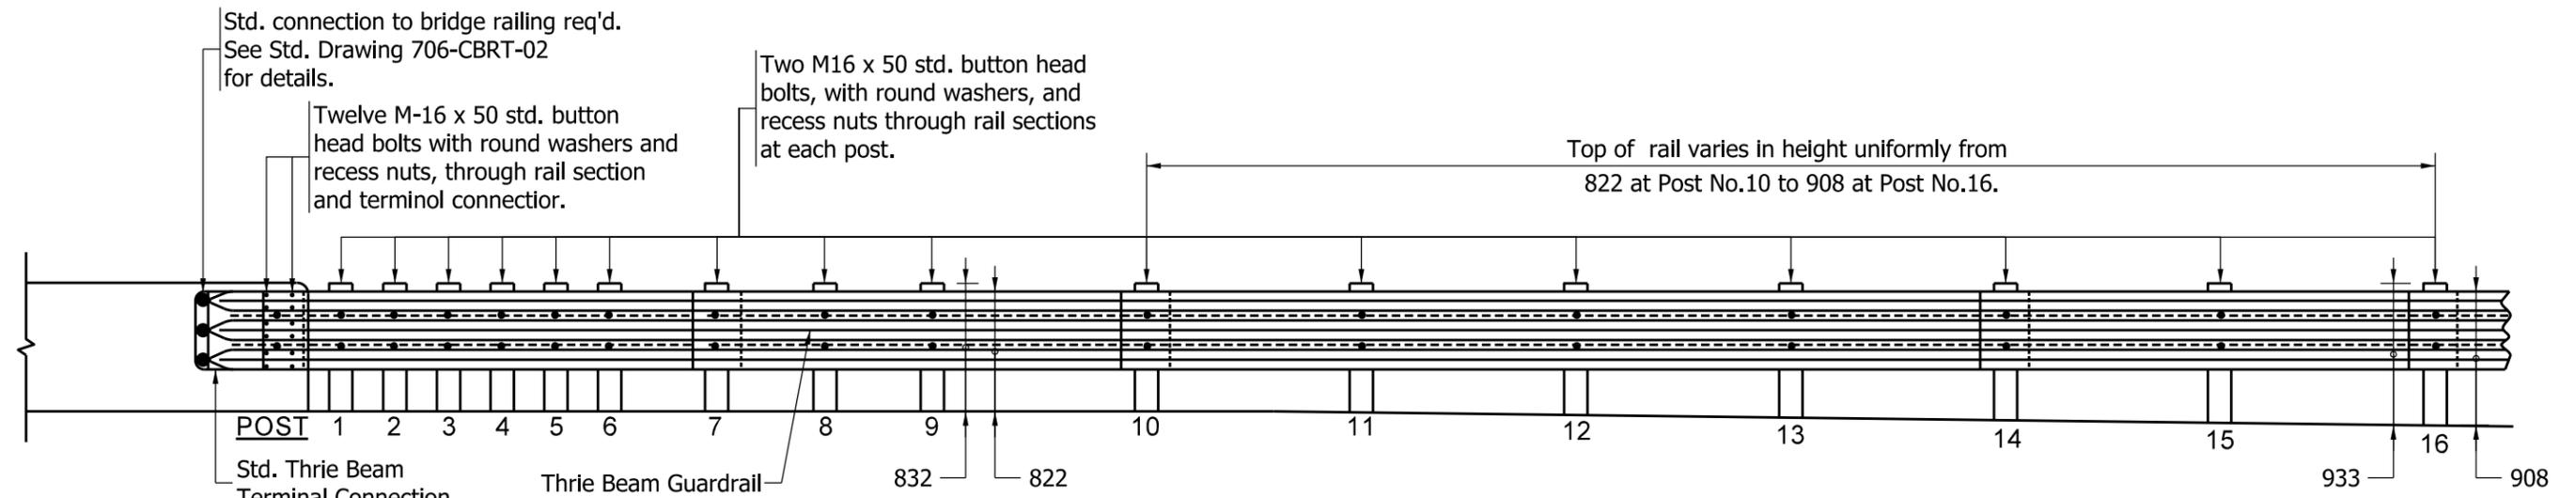

PARTIAL ELEVATION

NOTES:

1. See Standard Drawings 601-TTGB-01 and 601-TTGB-03 for Thrie Beam Guardrail post and blockout details from bridge rail to Post No. 10.
2. See Standard Drawing 601-TTGB-03 for Thrie Beam Guardrail post and blockout details with the exception of height above shoulder surface for Posts No. 11 thru 16.

All Dimensions are in mm unless otherwise specified.

INDIANA DEPARTMENT OF TRANSPORTATION											
THRIE BEAM GUARDRAIL TO THRIE BEAM GUARDRAIL TRANSITION, TTT SEPTEMBER 2011											
STANDARD DRAWING NO. 601-TMTT-01											
	<table style="width: 100%; border-collapse: collapse;"> <tr> <td style="width: 80%;"><i>/s/ Richard L. VanCleave</i></td> <td style="width: 20%; text-align: right;">09/01/11</td> </tr> <tr> <td>DESIGN STANDARDS ENGINEER</td> <td style="text-align: right;">DATE</td> </tr> <tr> <td colspan="2"> </td> </tr> <tr> <td><i>/s/ Mark A. Miller</i></td> <td style="text-align: right;">09/01/11</td> </tr> <tr> <td>CHIEF HIGHWAY ENGINEER</td> <td style="text-align: right;">DATE</td> </tr> </table>	<i>/s/ Richard L. VanCleave</i>	09/01/11	DESIGN STANDARDS ENGINEER	DATE			<i>/s/ Mark A. Miller</i>	09/01/11	CHIEF HIGHWAY ENGINEER	DATE
<i>/s/ Richard L. VanCleave</i>	09/01/11										
DESIGN STANDARDS ENGINEER	DATE										
<i>/s/ Mark A. Miller</i>	09/01/11										
CHIEF HIGHWAY ENGINEER	DATE										
DESIGN STANDARDS ENGINEER											