


PARTIAL PLAN VIEW

Post	Blockouts
1	W-Beam
2	225 x 150
3	250 x 150
4	275 x 150
5	300 x 150
6	325 x 150
7	W 14 x 22
8	W 14 x 22

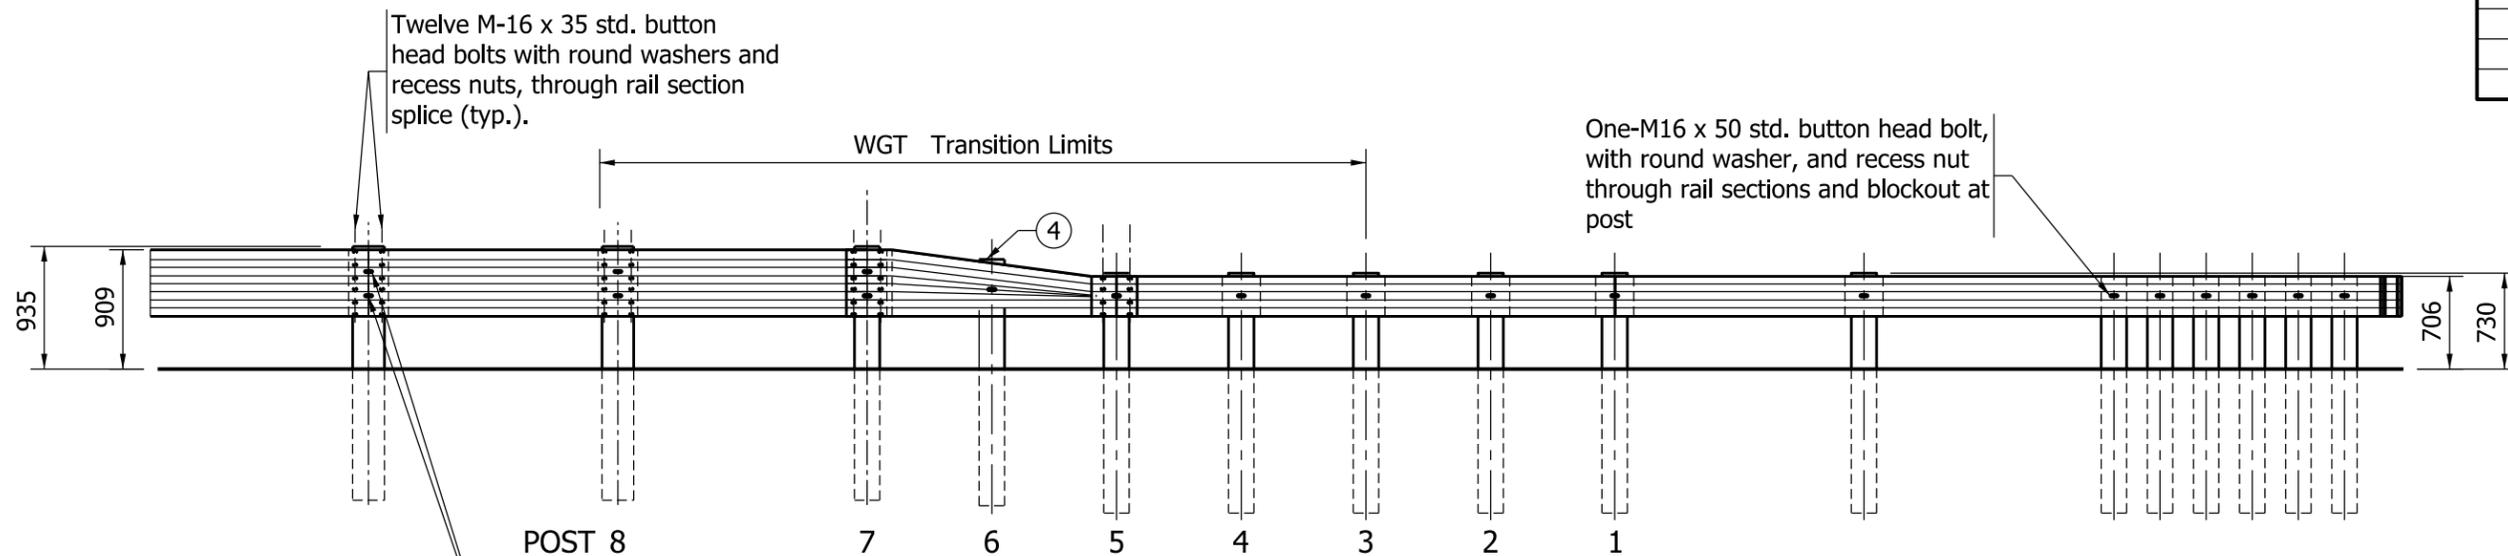

Two M-16 x 38 std. button head bolts with round washers and recess nuts, through blockout and post (1 each side) (typ.).

LEGEND:

- ┃ - W 150 x 14 Post
- ┃┃ - W 360 x 33 Blockout
- - Approved W-Beam Blockout

NOTES:

1. See Standard Drawing 601-MTGR-01 for Thrie Beam Guardrail details.
2. See Standard Drawing 601-TWGT-01 for Guardrail Transition WGT details.
3. See Standard Drawings 601-WBGA-01 through -03 and 601-WBGC-01 through -03 for W- Beam Guardrail details.
- ④ At post 6 on the thrie beam guardrail transition to W-Beam guardrail, the maximum post exposure above the top of the transition rail shall be limited to 25.

All Dimensions are in mm unless otherwise specified.

INDIANA DEPARTMENT OF TRANSPORTATION	
DOUBLE FACED THRIE BEAM GUARDRAIL TRANSITION TO GRET TYPE MS SEPTEMBER 2011	
STANDARD DRAWING NO.	601-TTMS-01
	/s/ <i>Richard L. VanCleave</i> 09/01/11 DESIGN STANDARDS ENGINEER DATE
DESIGN STANDARDS ENGINEER	/s/ <i>Mark A. Miller</i> 09/01/11 CHIEF HIGHWAY ENGINEER DATE