


CONCRETE CURB & GUTTER CONNECTION FOR CLASS I & III DRIVES

NOTES:

- ① See Standard Drawing 610-DRIV-08 for Section A-A, and Section B-B.
2. Pavement shall be PCCP for Approaches, 225 mm, on subgrade treatment Type IIIA.
- ③ See Standard Drawings 604-SDWK-01 or 604-SDWK-02 for sidewalk elevation transition details, or Standard Drawing 604-SWCR-09 for sidewalk curb ramp details if the drive is signalized.
4. See Standard Drawing 604-DRIV-07 for joint placement details.
5. See Standard Drawing E 610-DRIV-13 for General Notes and additional Legend.

LEGEND

- W = Width of sidewalk
- Wd = Driveway width
- X = Distance between back face of curb and sidewalk.
- Y = Distance from front face of curb to ℓ or R/W
- = Sidewalk elevation transition.

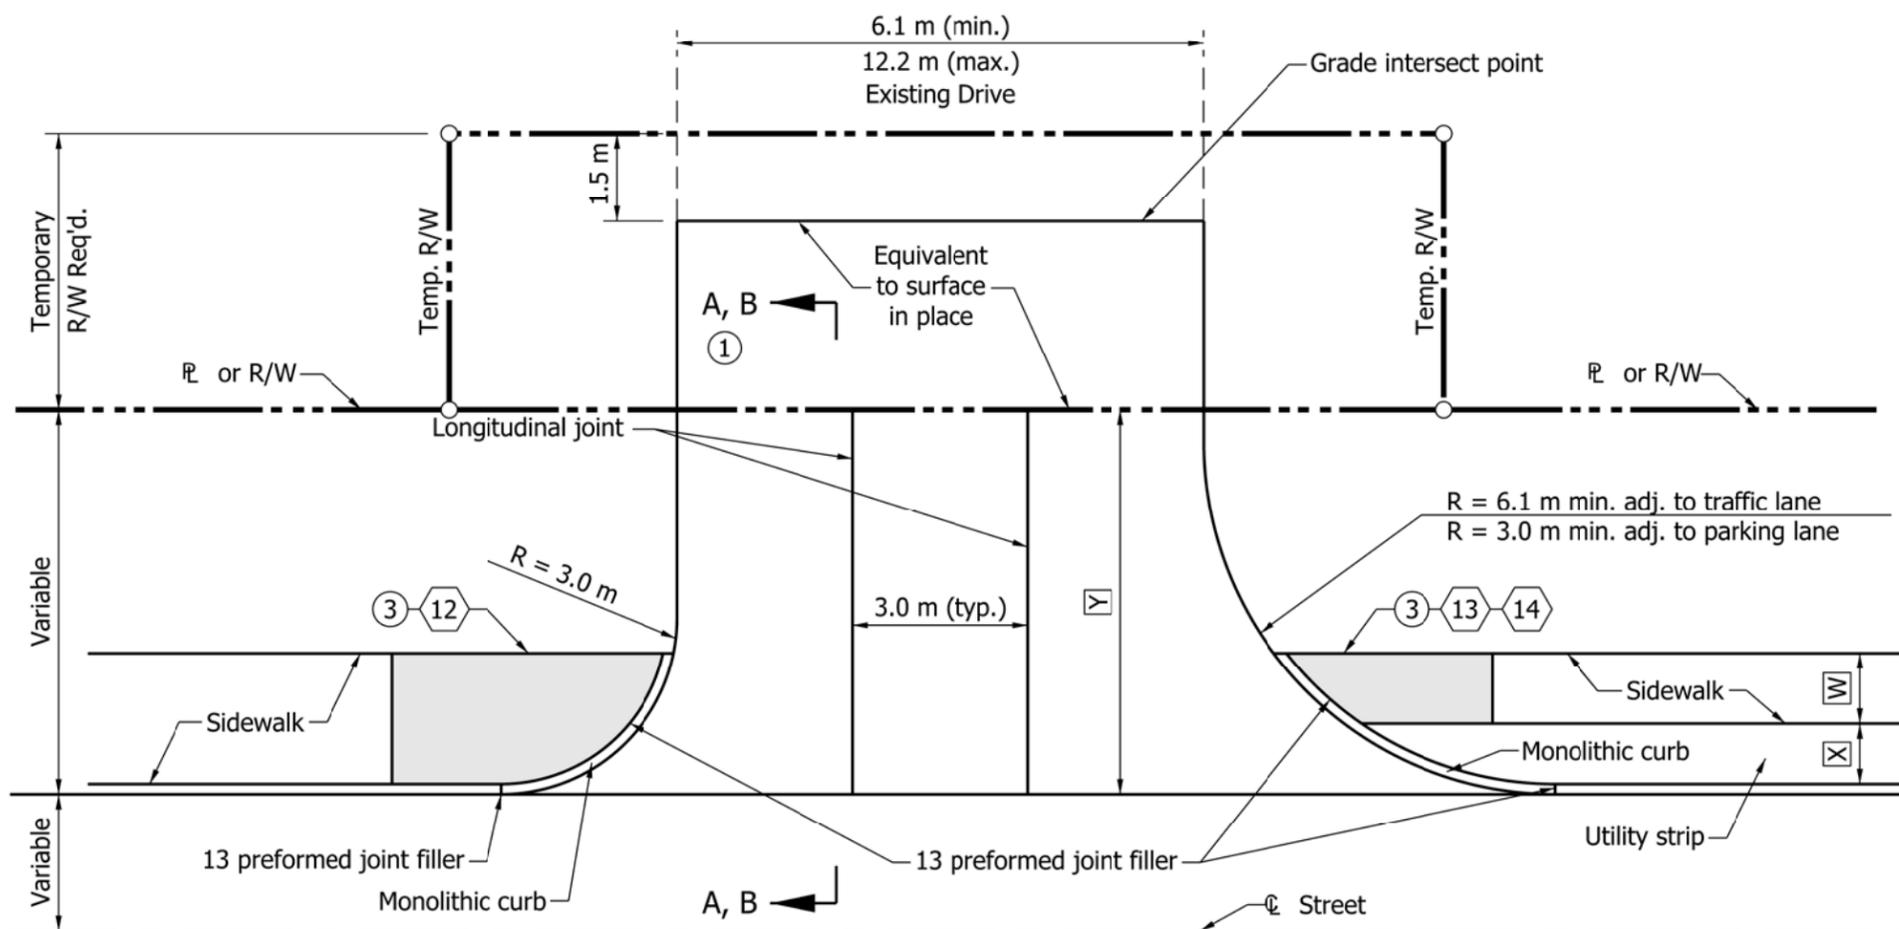

PLAN VIEW - CLASS III DRIVE

All Dimensions are in mm unless otherwise specified.

INDIANA DEPARTMENT OF TRANSPORTATION	
CLASS III DRIVE	
SEPTEMBER 2010	
STANDARD DRAWING NO.	610-DRIV-03
	<i>/s/ Richard L. VanCleave</i> 09/01/10 DESIGN STANDARDS ENGINEER DATE
	<i>/s/ Mark A. Miller</i> 09/01/10 CHIEF HIGHWAY ENGINEER DATE
DESIGN STANDARDS ENGINEER	