


NOTES:

1. See Standard Drawing 616-SWCO-06 for Sections A-A, B-B, C-C, D-D, and E-E.
2. See General Plan for stations and locations of inlets and pipe.

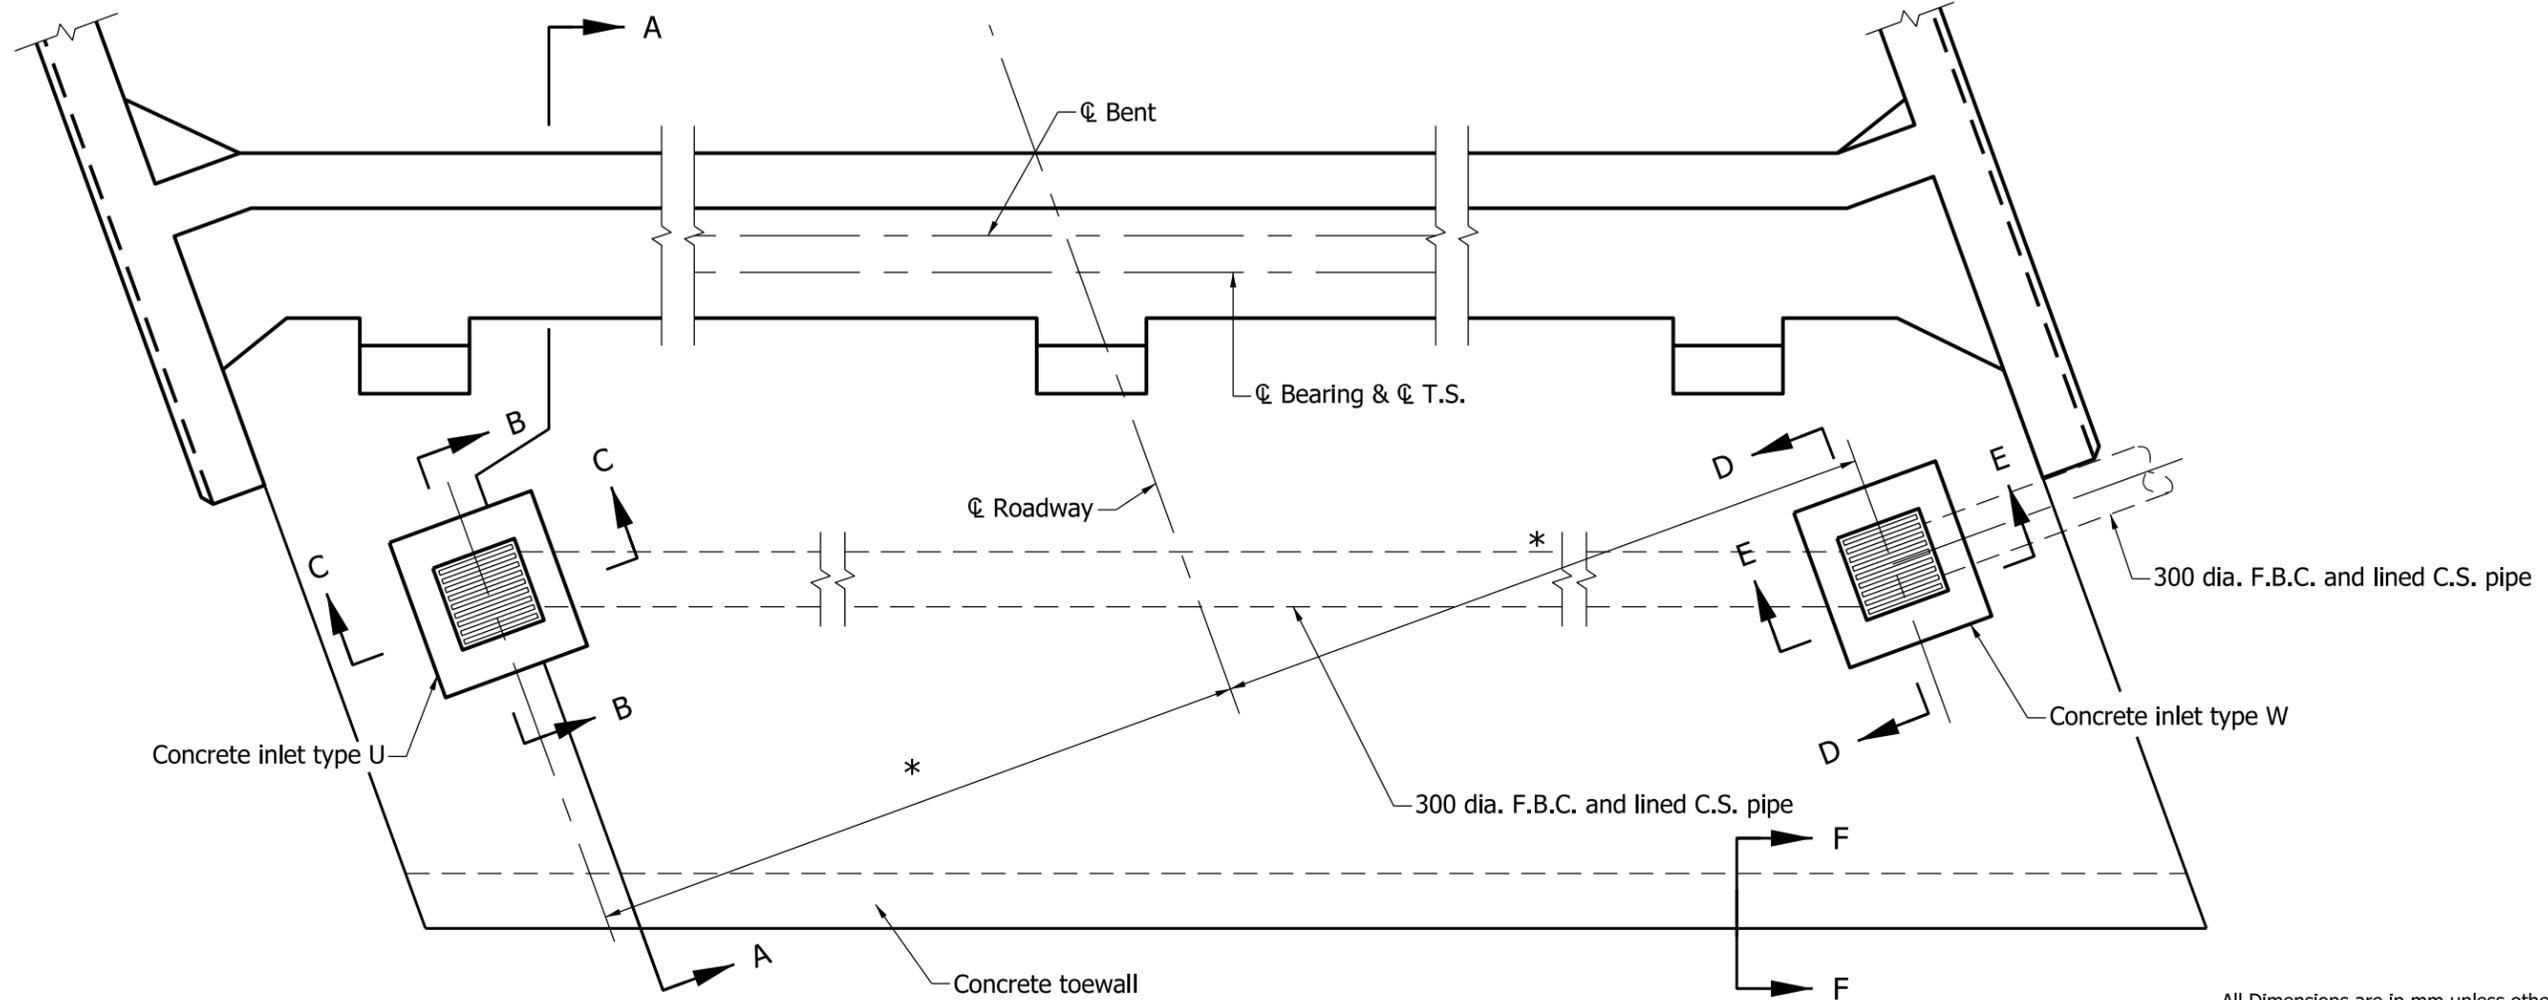

PLAN
(to be used on structures without berms)


All Dimensions are in mm unless otherwise specified.

INDIANA DEPARTMENT OF TRANSPORTATION

SLOPEWALL AND DRAINAGE
DETAILS

SEPTEMBER 2011

STANDARD DRAWING NO. 616-SWCO-05

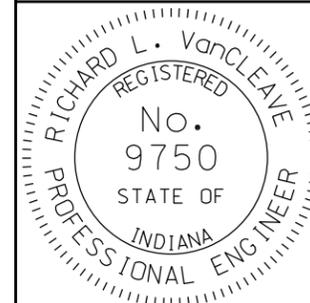

/s/ *Richard L. VanCleave* 09/01/11
DESIGN STANDARDS ENGINEER DATE

/s/ *Mark A. Miller* 09/01/11
CHIEF HIGHWAY ENGINEER DATE

DESIGN STANDARDS ENGINEER

* Dimension varies according to roadway width and type of drain used