


NOTES :

1. See Standard Drawing 706-BRRW-10 for general notes and bar diagrams.
2. See Standard Drawing 706-BCBR-01 for concrete railing Type FC details.

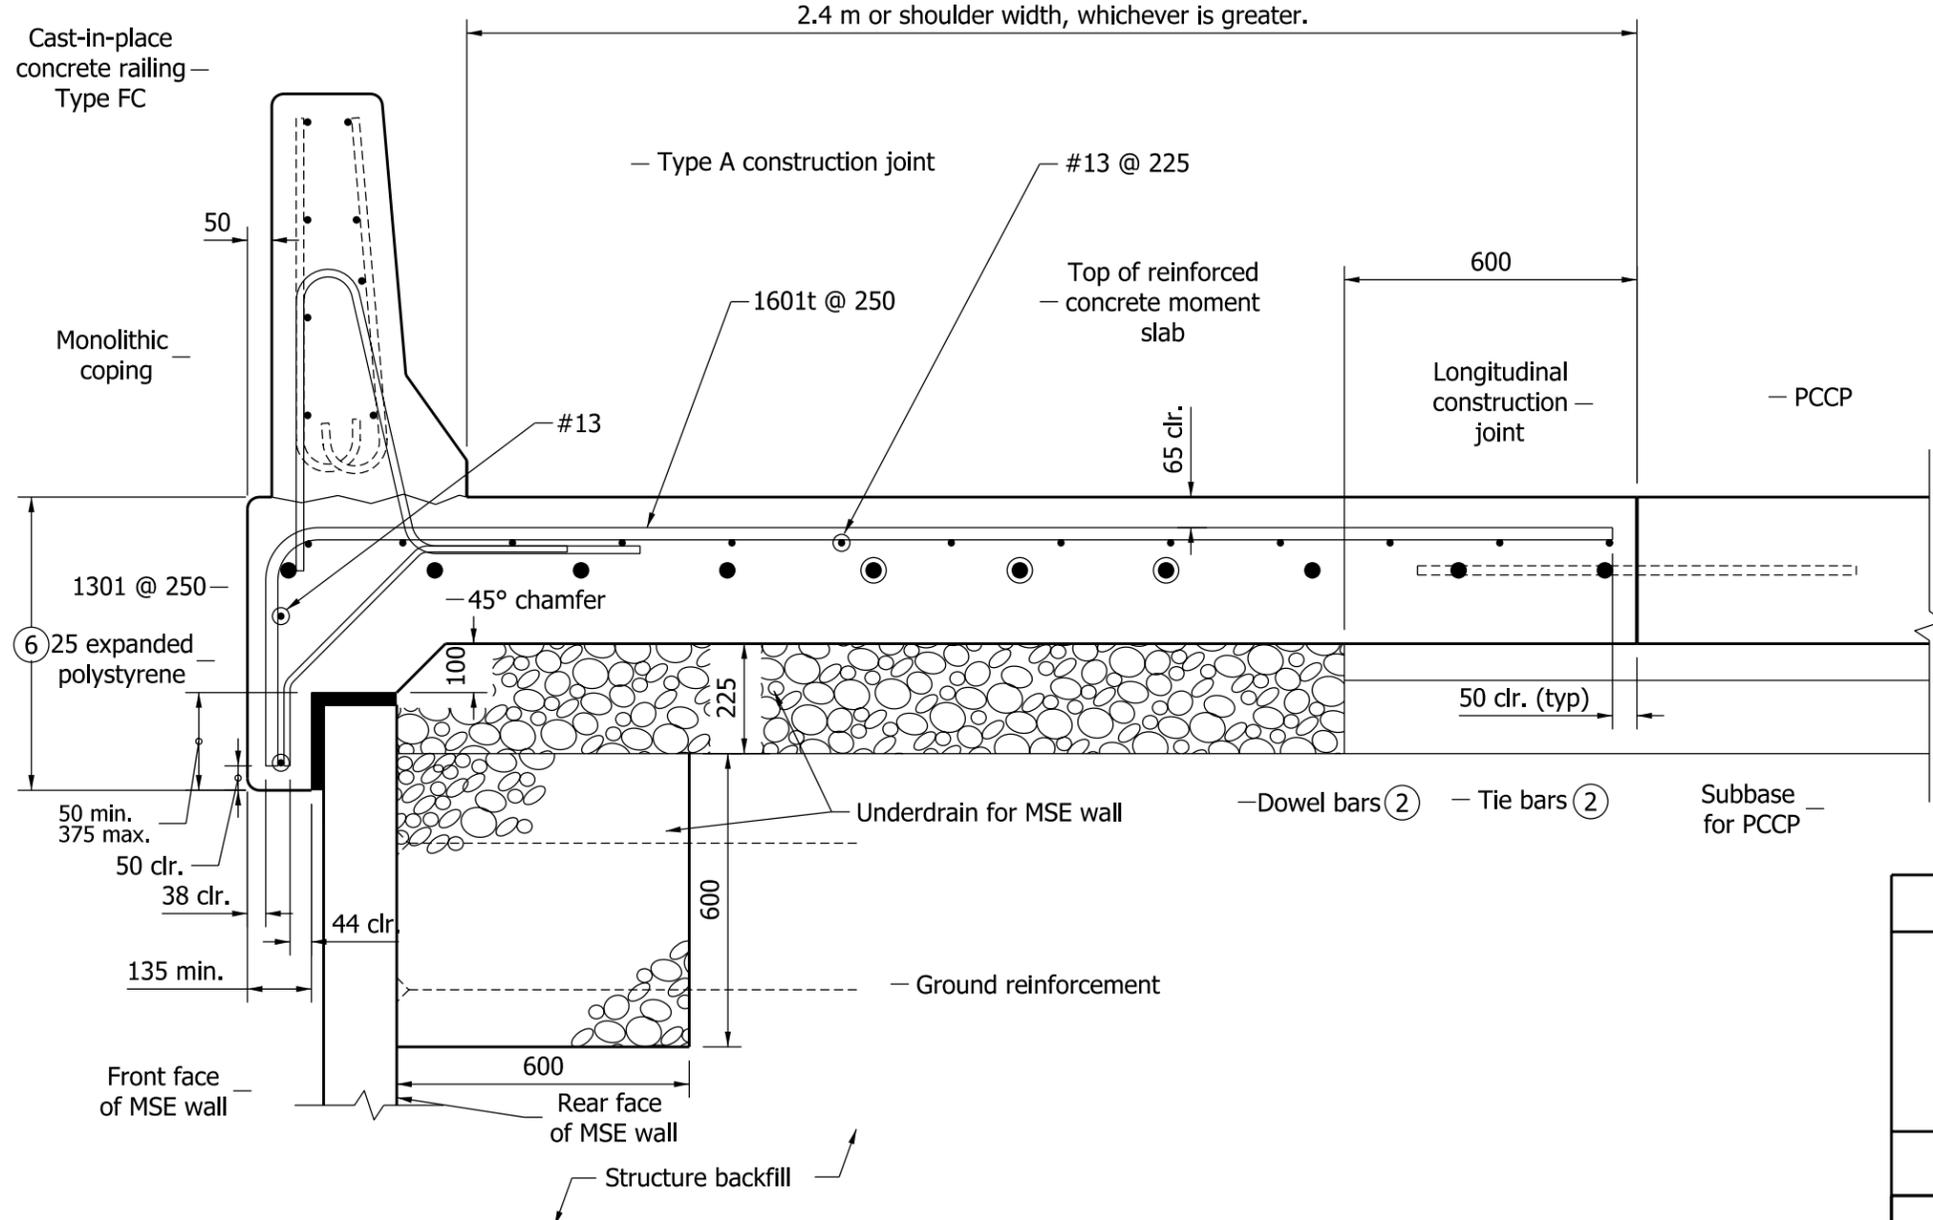

All Dimensions are in mm unless otherwise specified.

INDIANA DEPARTMENT OF TRANSPORTATION	
RAILING TYPE FC AND MOMENT SLAB ATOP MSE WALL - PCCP	
SEPTEMBER 2011	
STANDARD DRAWING NO.	706-BRRW-05
	<i>/s/ Richard L. VanCleave</i> 09/01/11 DESIGN STANDARDS ENGINEER DATE
	<i>/s/ Mark A. Miller</i> 09/01/11 CHIEF HIGHWAY ENGINEER DATE
DESIGN STANDARDS ENGINEER	