


NOTES:

1. See Standard Drawing 723-CCSP-01 for plan view of Section A-A.

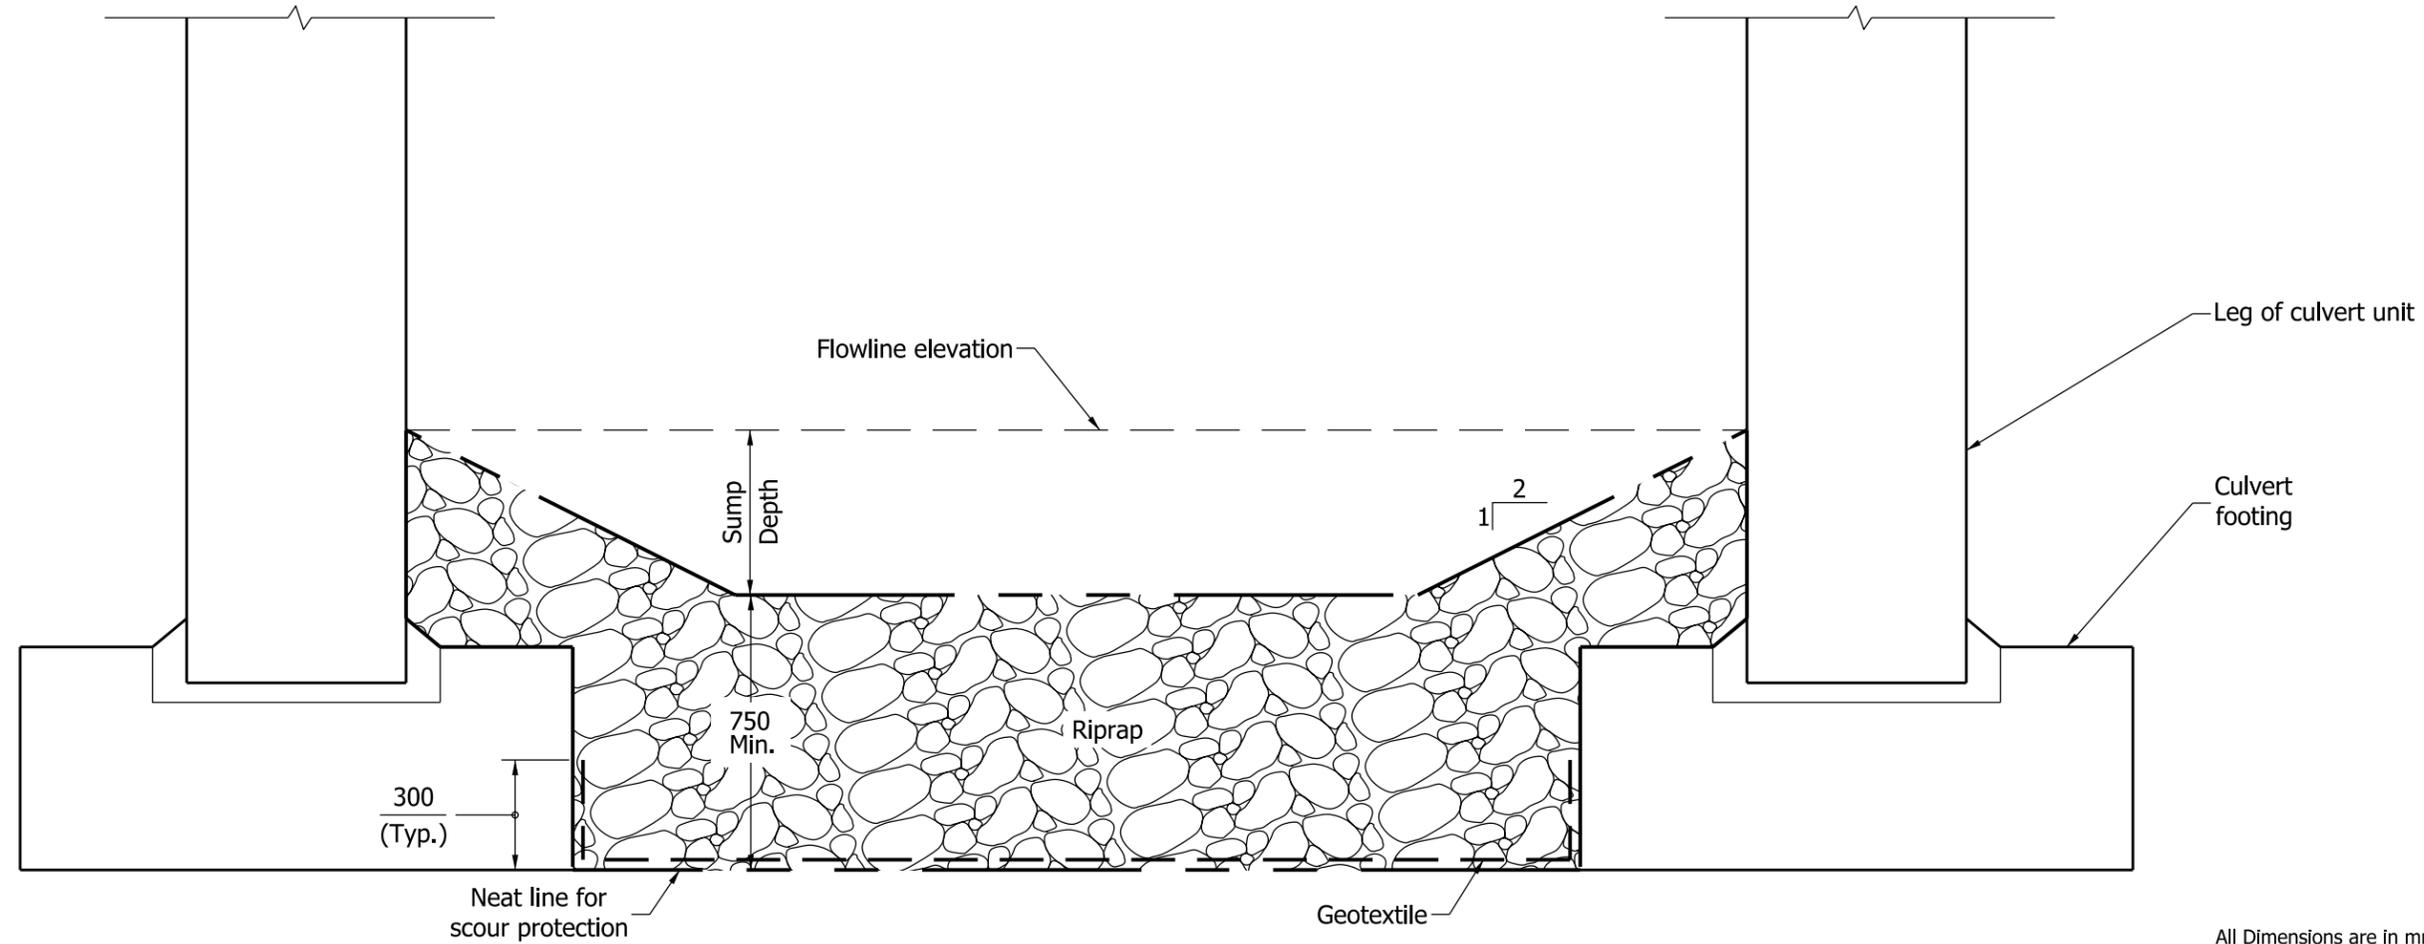

SECTION A-A
RIPRAP METHOD

All Dimensions are in mm unless otherwise specified.

INDIANA DEPARTMENT OF TRANSPORTATION	
THREE-SIDED CONCRETE CULVERT SCOUR PROTECTION, SECTION, 3.0 m ≤ SPAN WIDTH < 6.0 m	
SEPTEMBER 2011	
STANDARD DRAWING NO.	723-CCSP-02
	<i>/s/ Richard L. VanCleave</i> 09/01/11
	DESIGN STANDARDS ENGINEER DATE
	<i>/s/ Mark A. Miller</i> 09/01/11
DESIGN STANDARDS ENGINEER	CHIEF HIGHWAY ENGINEER DATE