
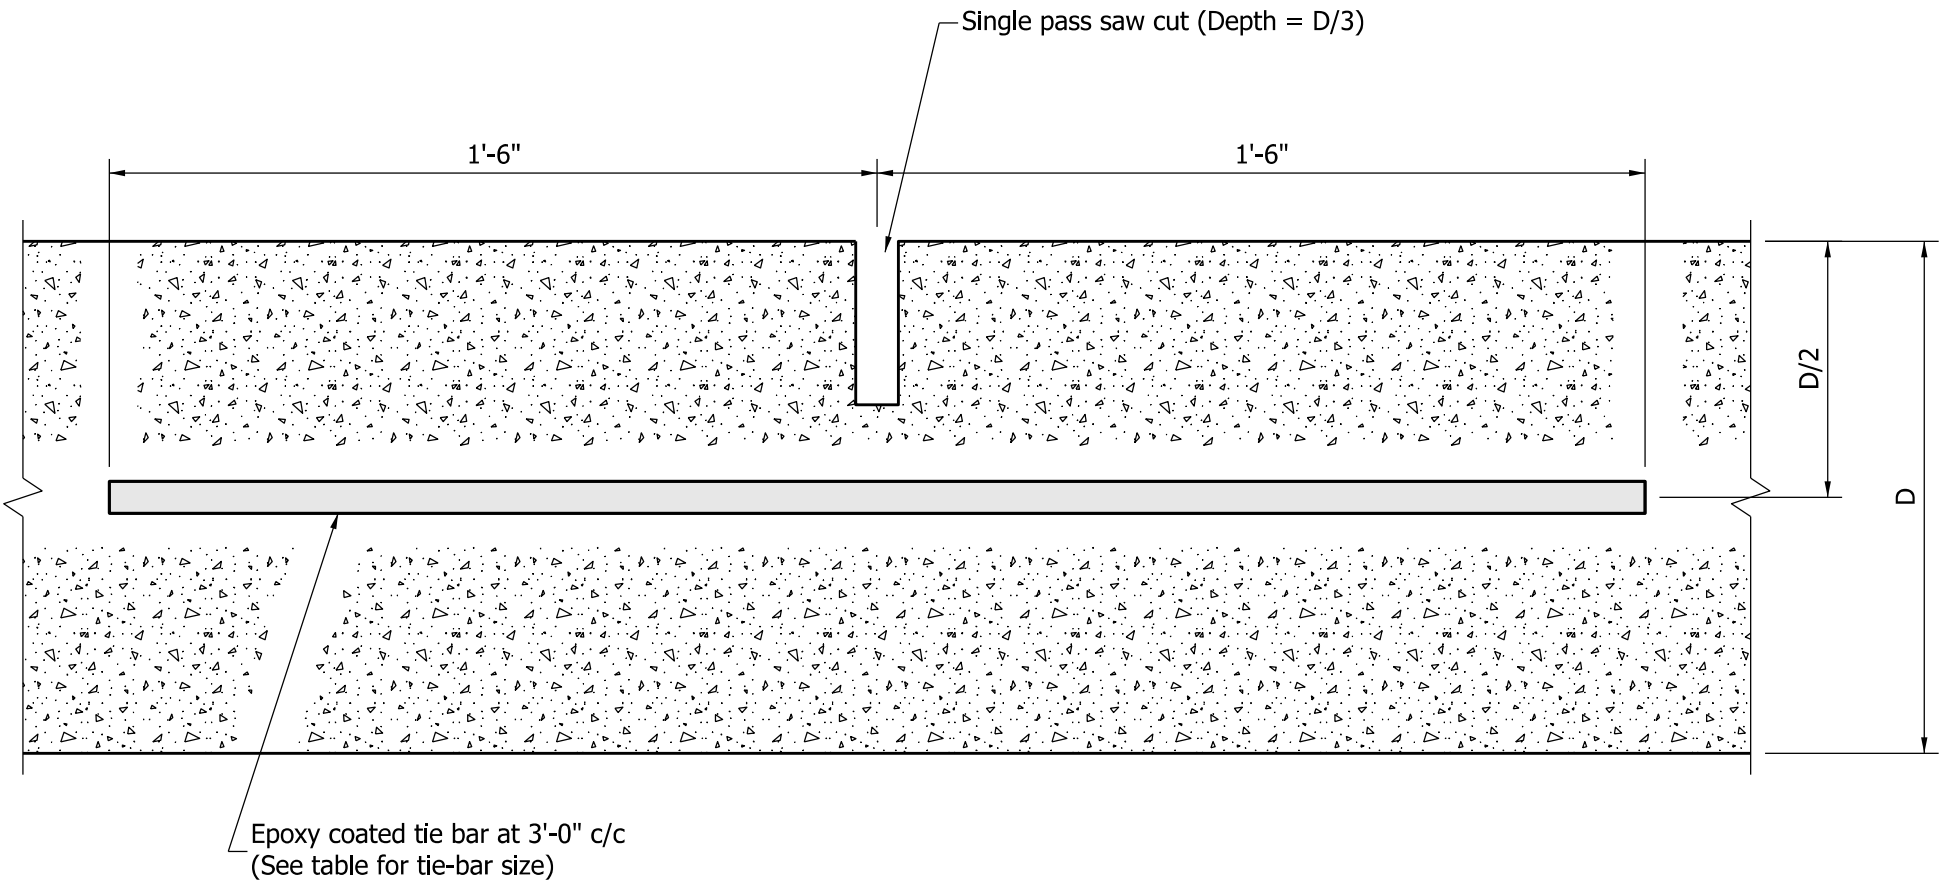


TIE-BAR SIZES FOR LONGITUDINAL JOINT	
Pavement Thickness, D	Tie-Bar Size
Less than or equal to 9"	#5
Greater than 9"	#6

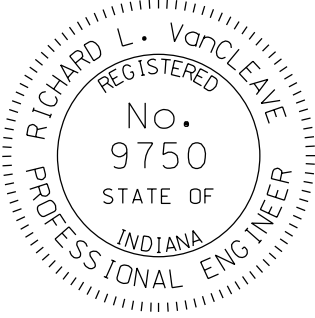

TRANSVERSE SECTION THROUGH PCCP

INDIANA DEPARTMENT OF TRANSPORTATION	
LONGITUDINAL JOINT	
SEPTEMBER 2012	
STANDARD DRAWING NO. E 503-CCPJ-02	
	<div>/s/ <i>Richard L. VanCleave</i> 09/04/12</div> <div>SUPERVISOR, ROADWAY STANDARDS DATE</div>
	<div>/s/ <i>Mark A. Miller</i> 09/04/12</div> <div>CHIEF ENGINEER DATE</div>