


CONCRETE CURB & GUTTER CONNECTION FOR CLASS I & III DRIVES

NOTES:

- ① See Standard Drawing E 610-DRIV-08 for Section A-A, and Section B-B.
2. Pavement shall be PCCP for Approaches, 9 in., on subgrade treatment Type IIIA.
- ③ See Standard Drawings E 604-SDWK-01 or E 604-SDWK-02 for sidewalk elevation transition details, or Standard Drawing E 604-SWCR-09 for sidewalk curb ramp details if the drive is signalized.
4. See Standard Drawing E 610-DRIV-07 for joint placement details.
5. See Standard Drawing E 610-DRIV-13 for General Notes and additional Legend.
6. See Standard Drawing 503-CCPJ-02 for longitudinal joint details.

LEGEND

- \boxed{W} = Width of sidewalk
 \boxed{Wd} = Driveway width
 \boxed{X} = Distance between back face of curb and sidewalk
 \boxed{Y} = Distance from front face of curb to \mathcal{R} or R/W
 = Sidewalk elevation transition

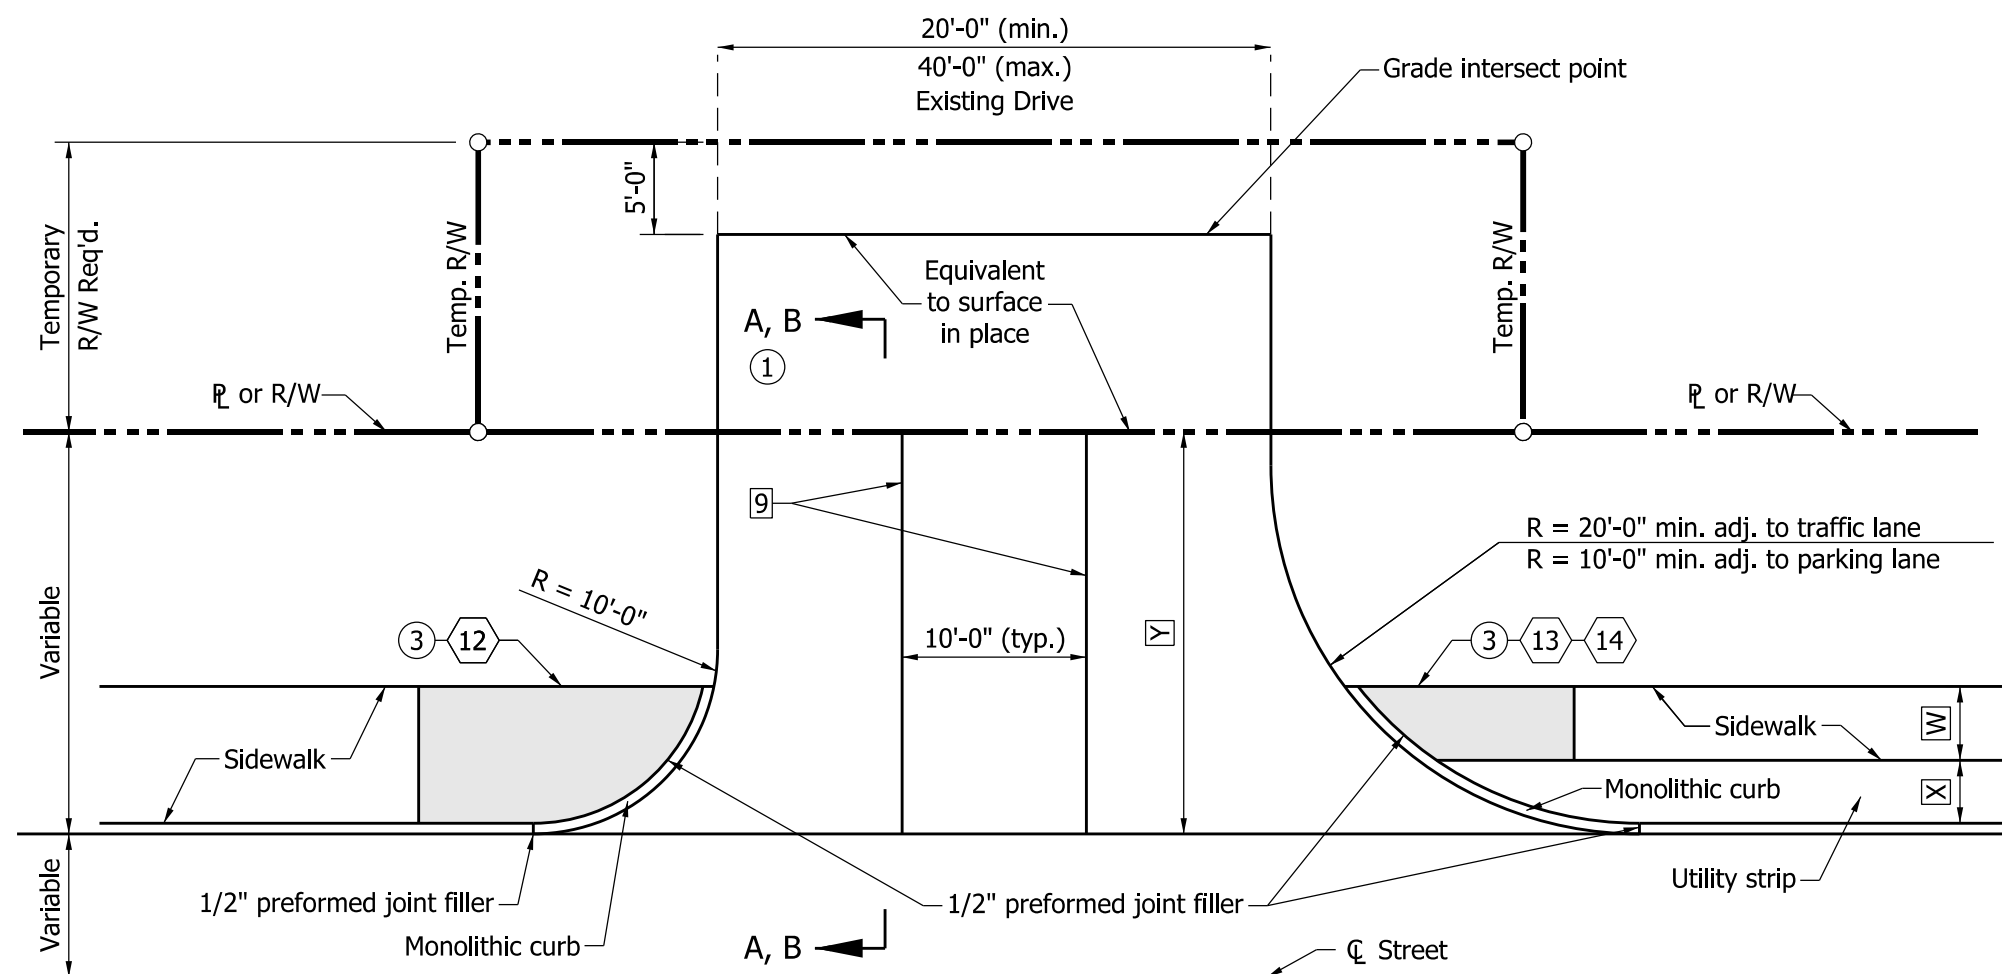


PLAN VIEW - CLASS III DRIVE

INDIANA DEPARTMENT OF TRANSPORTATION

CLASS III DRIVE

SEPTEMBER 2012

STANDARD DRAWING NO. E 610-DRIV-03

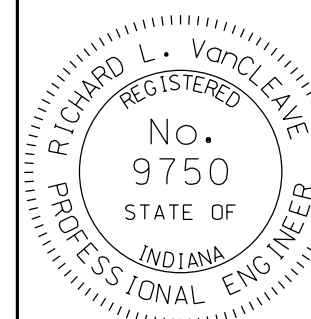

/s/ *Richard L. VanCleave* 09/04/12

SUPERVISOR, ROADWAY STANDARDS DATE

/s/ *Mark A. Miller* 09/04/12

CHIEF ENGINEER DATE