


NOTES

- ① See Standard Drawing E 805-SGPB-01 for anchor bolts details.
- ② See Standard Drawing E 805-SGCF-03 for foundation details and General Notes.

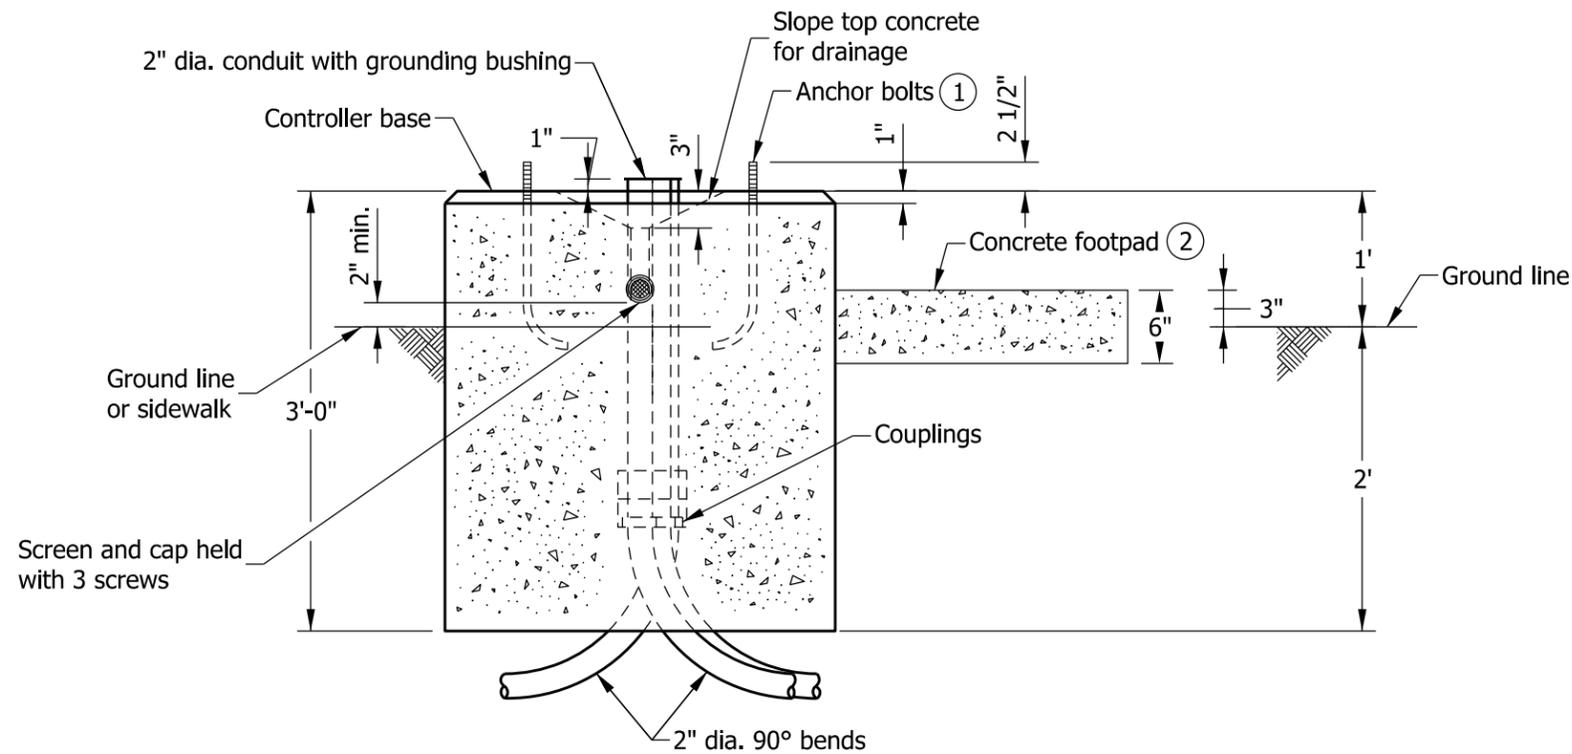

INDIANA DEPARTMENT OF TRANSPORTATION	
CONTROLLER CABINET FOUNDATION TYPE P-1	
SEPTEMBER 2012	
STANDARD DRAWING NO.	E 805-SGCF-01
	/s/ <i>Richard L. VanCleave</i> 09/04/12
	SUPERVISOR, ROADWAY STANDARDS DATE
	/s/ <i>Mark A. Miller</i> 09/04/12
	CHIEF ENGINEER DATE