


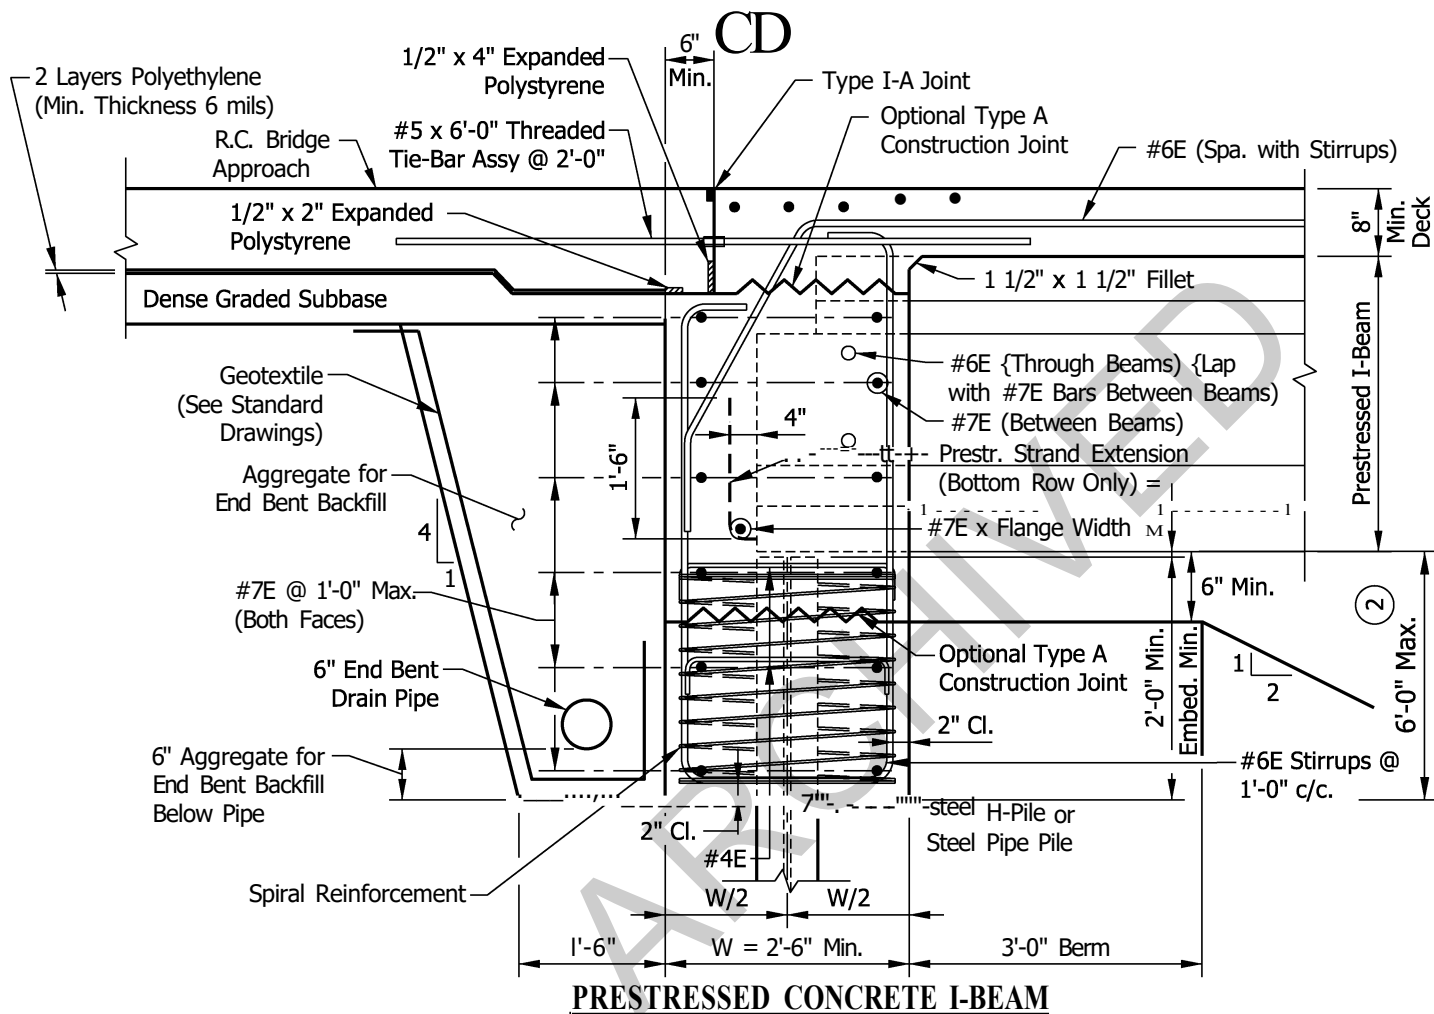


NOTES:

- (D)** A pavement ledge greater than 6 in. may be considered for skewed structures or structures subject to significant truck traffic.
- O** A depth greater than 6 ft requires approval from the Office of Bridge Design.
3. All reinforcing steel shall be epoxy coated.


SUGGESTED INTEGRAL END BENT DETAILS Method A, Beams Attached Directly to Piling

Figure 409-2C
(Page 1 of 4)

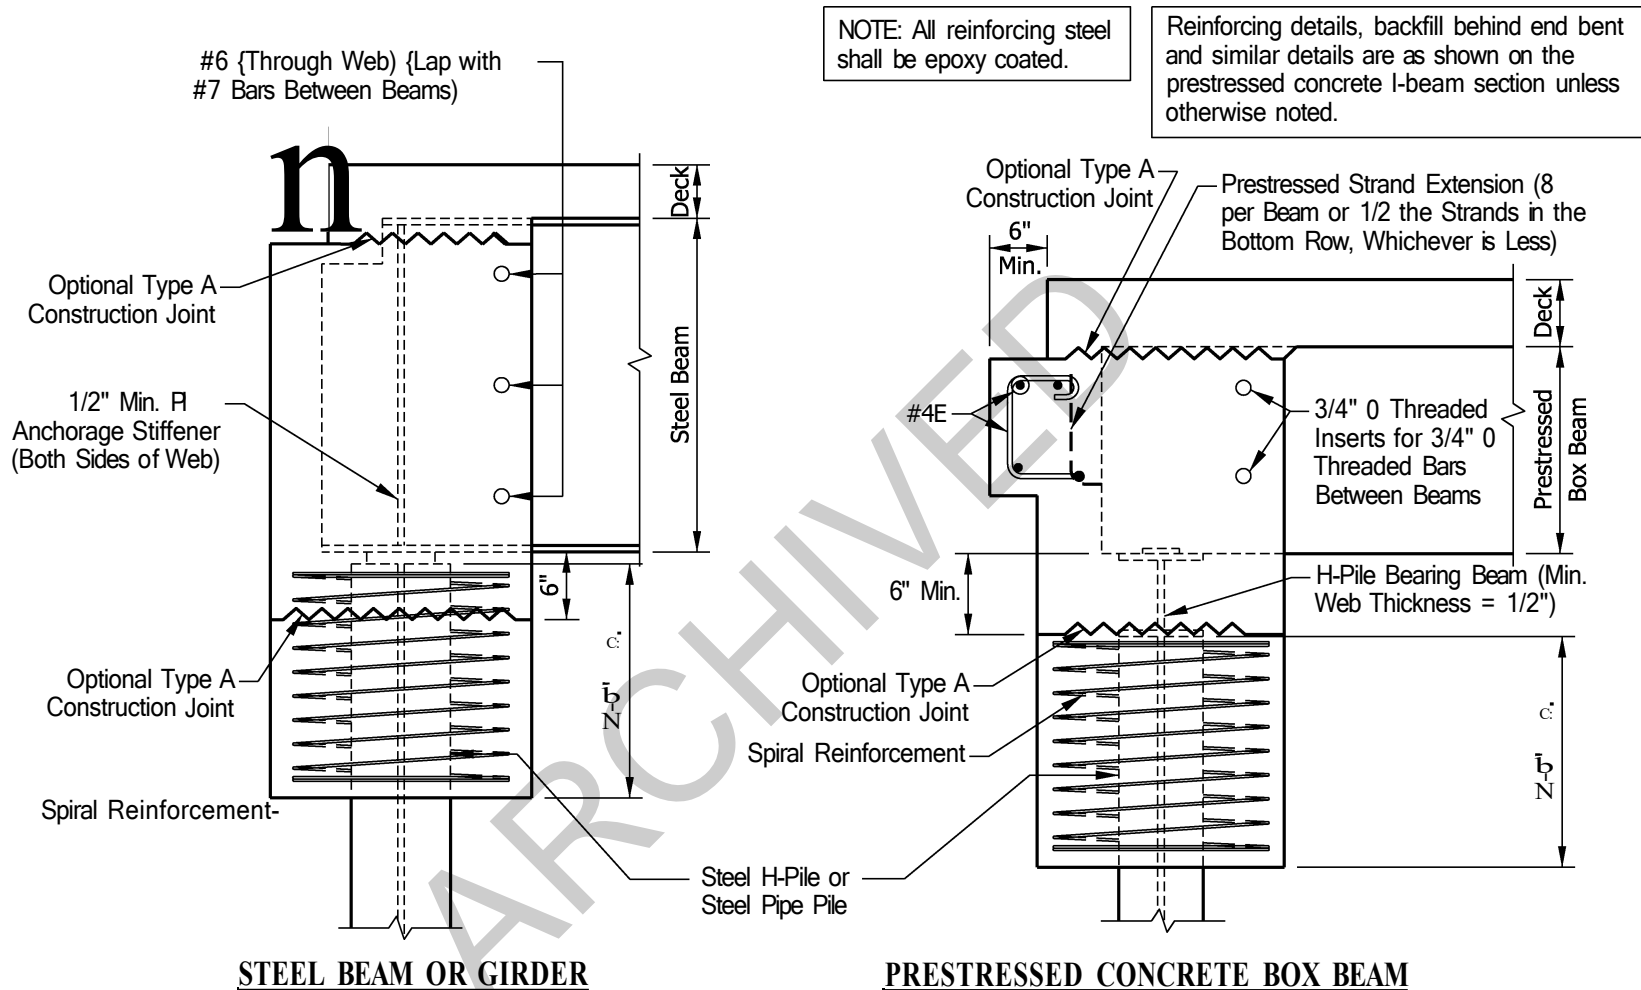

SUGGESTED INTEGRAL END BENT DETAILS Method A, Beams Attached Directly to Piling


Figure 409-2C
(Page 2 of 4)

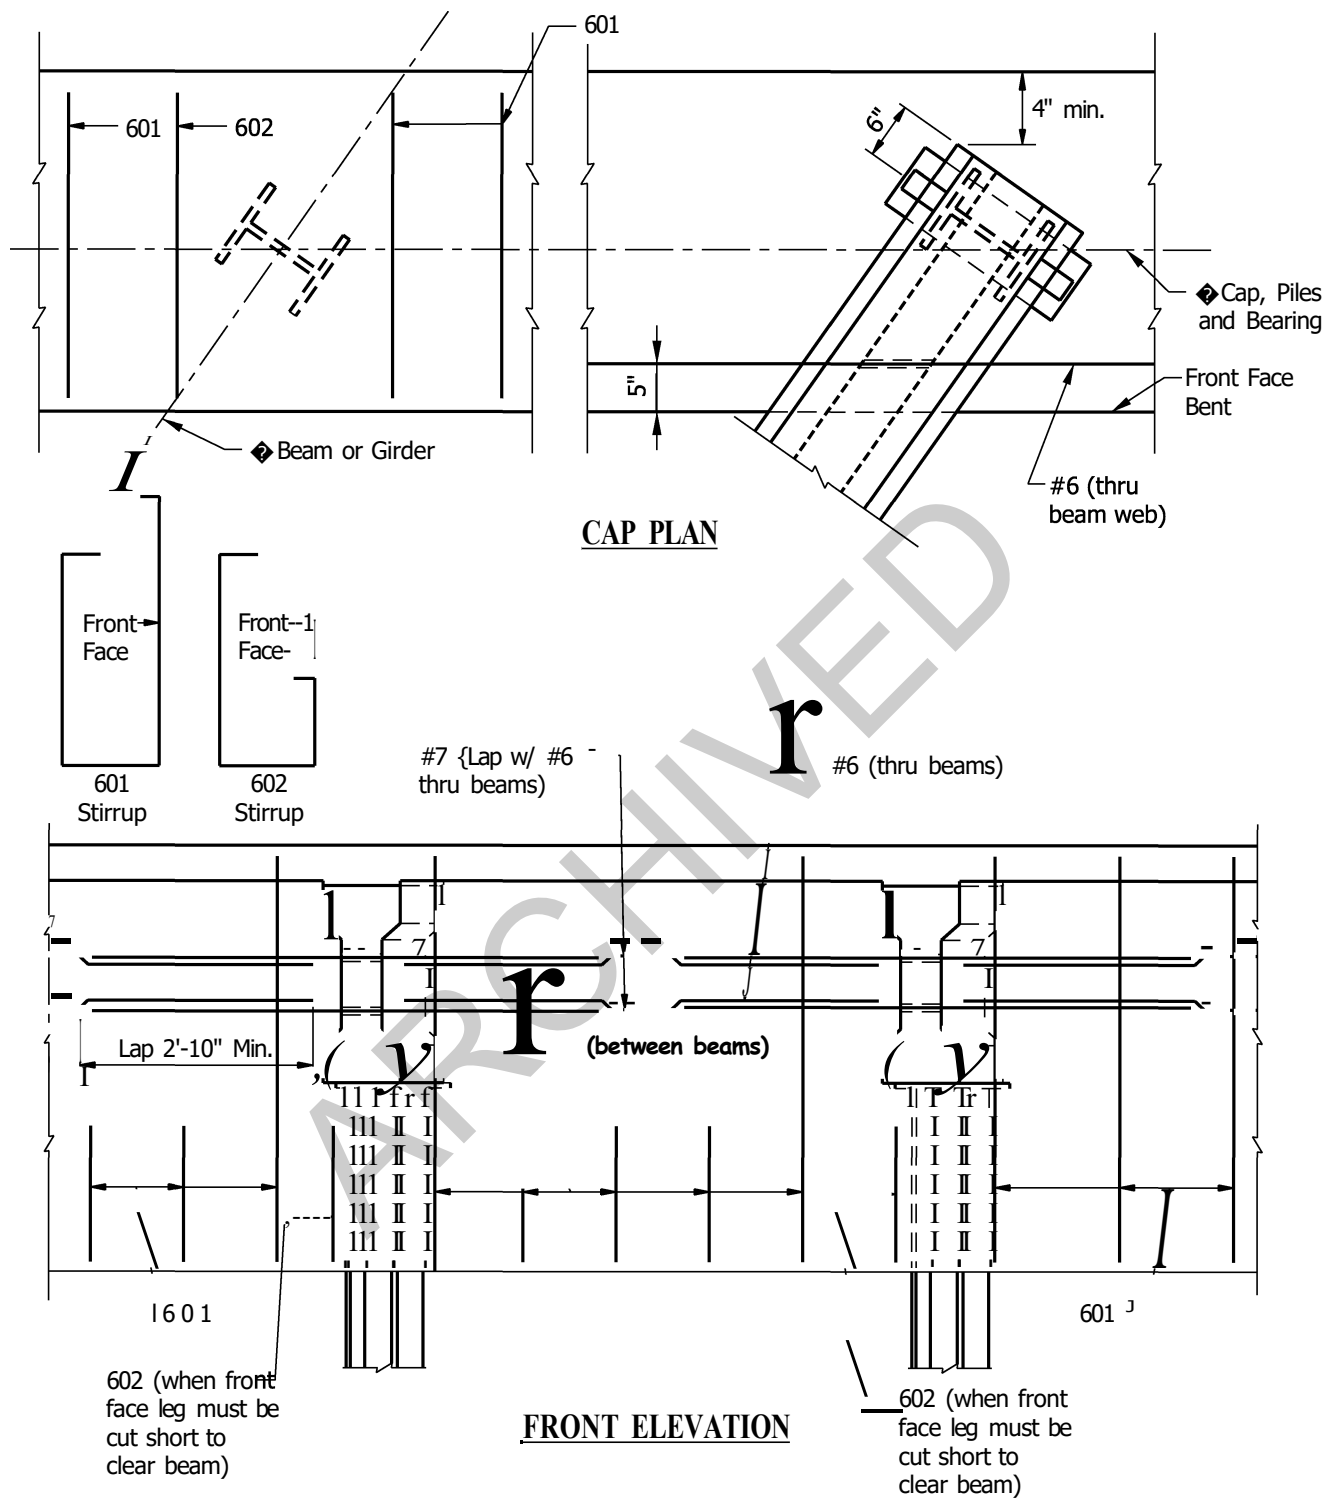

SUGGESTED INTEGRAL END BENT DETAILS

Method A, Beams Attached Directly to Piling

Figure 409-2C
(Page 3 of 4)

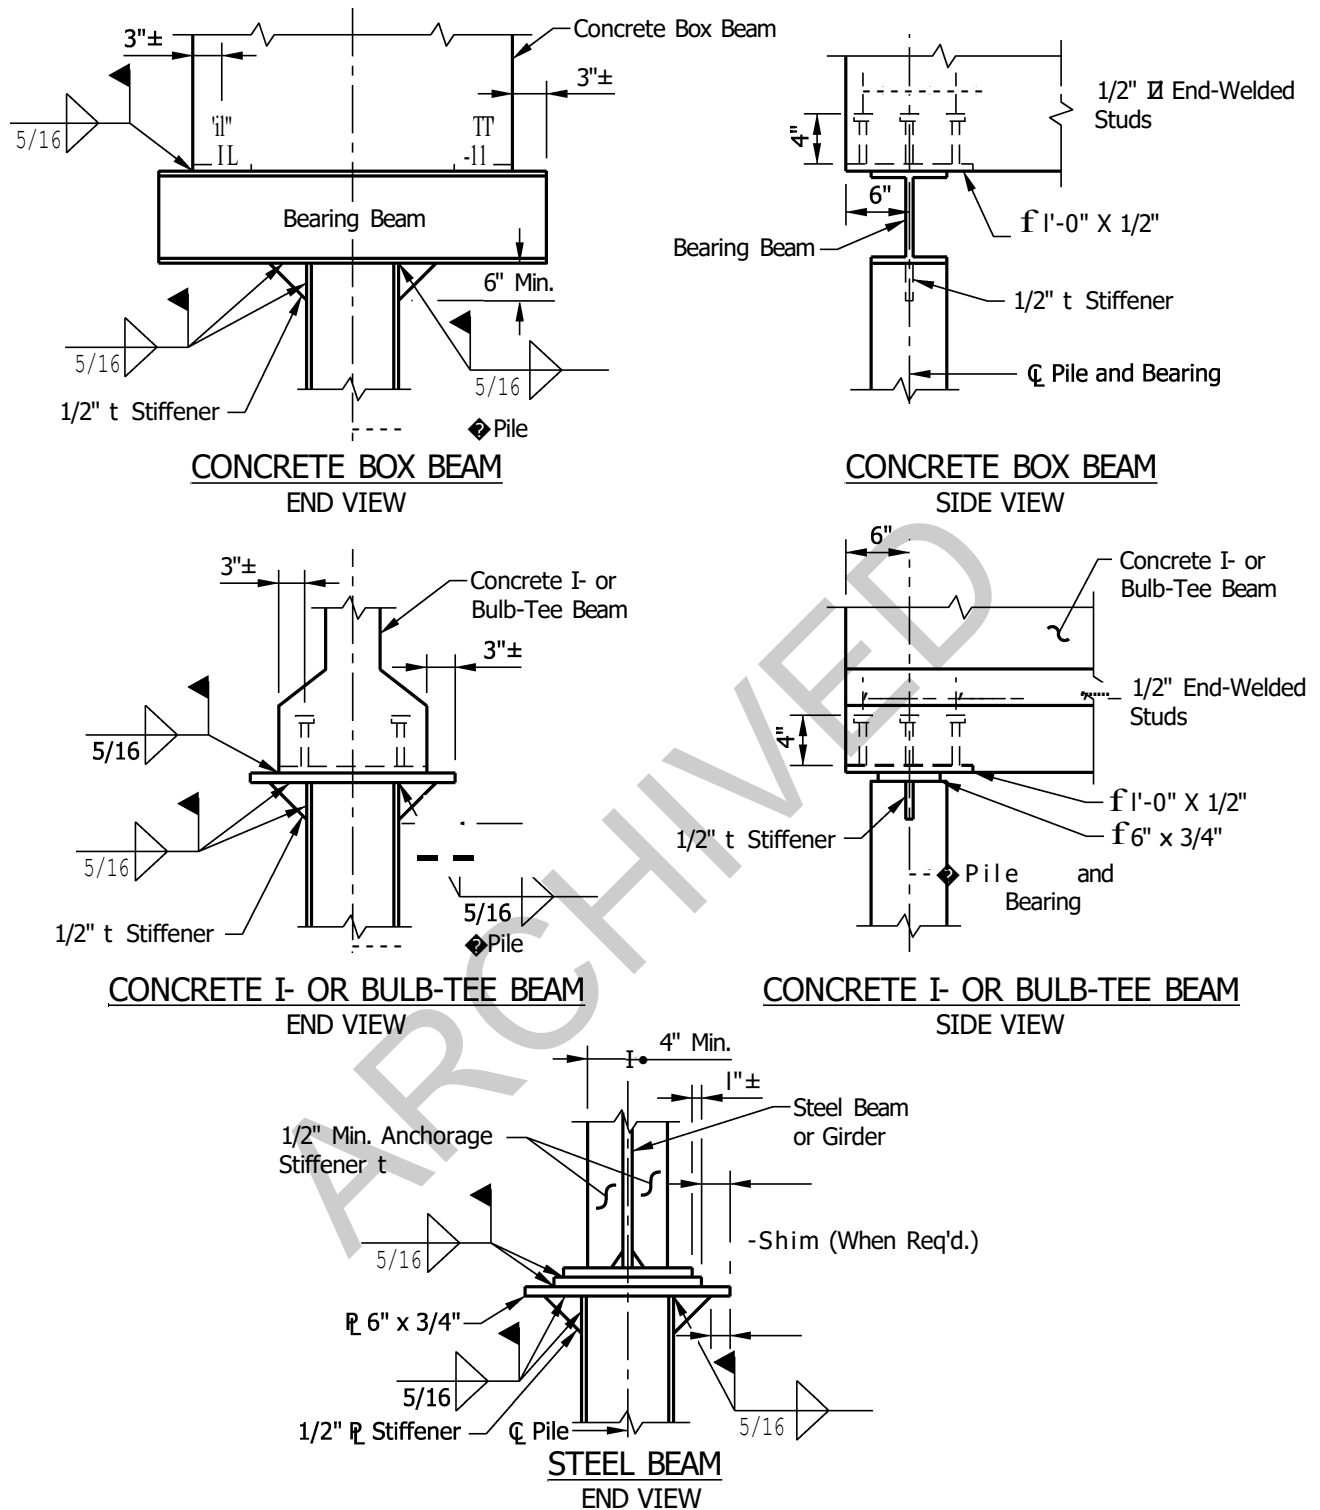

SUGGESTED INTEGRAL END BENT DETAILS

Method A, Beams Attached Directly to Piling

Figure 409-2C
(Page 4 of 4)