


609-RCBA-01

NOTES

1. For reinforcement details, see Standard Drawing 609-RCBA-03 for square RCBA's and Standard Drawing 609-RCBA-04 for skewed RCBA's.
- ② 250 if design year AADT < 1000
300 if design year AADT ≥ 1000
3. All reinforcing bars shall be epoxy coated.

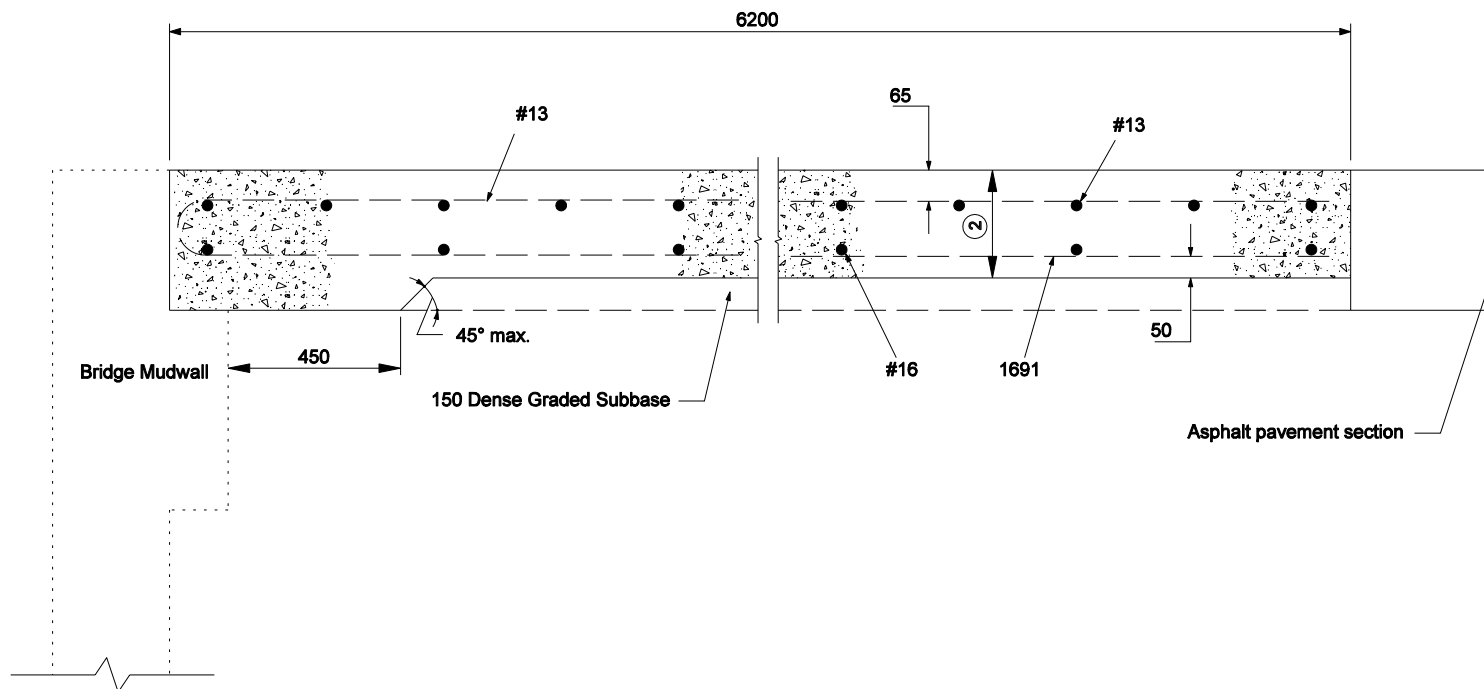


All Dimension are in mm unless otherwise specified

INDIANA DEPARTMENT OF TRANSPORTATION
REINFORCED CONCRETE
BRIDGE APPROACH FOR USE
WITH ASPHALT PVMT.

E 609-RCBA-01

NOTES

1. For reinforcement details, see Standard Drawing E 609-RCBA-03 for square RCBA's and Standard Drawing E 609-RCBA-04 for skewed RCBA's.
- ② 10" if design year AADT < 1000
12" if design year AADT ≥ 1000
3. All reinforcing bars shall be epoxy coated.

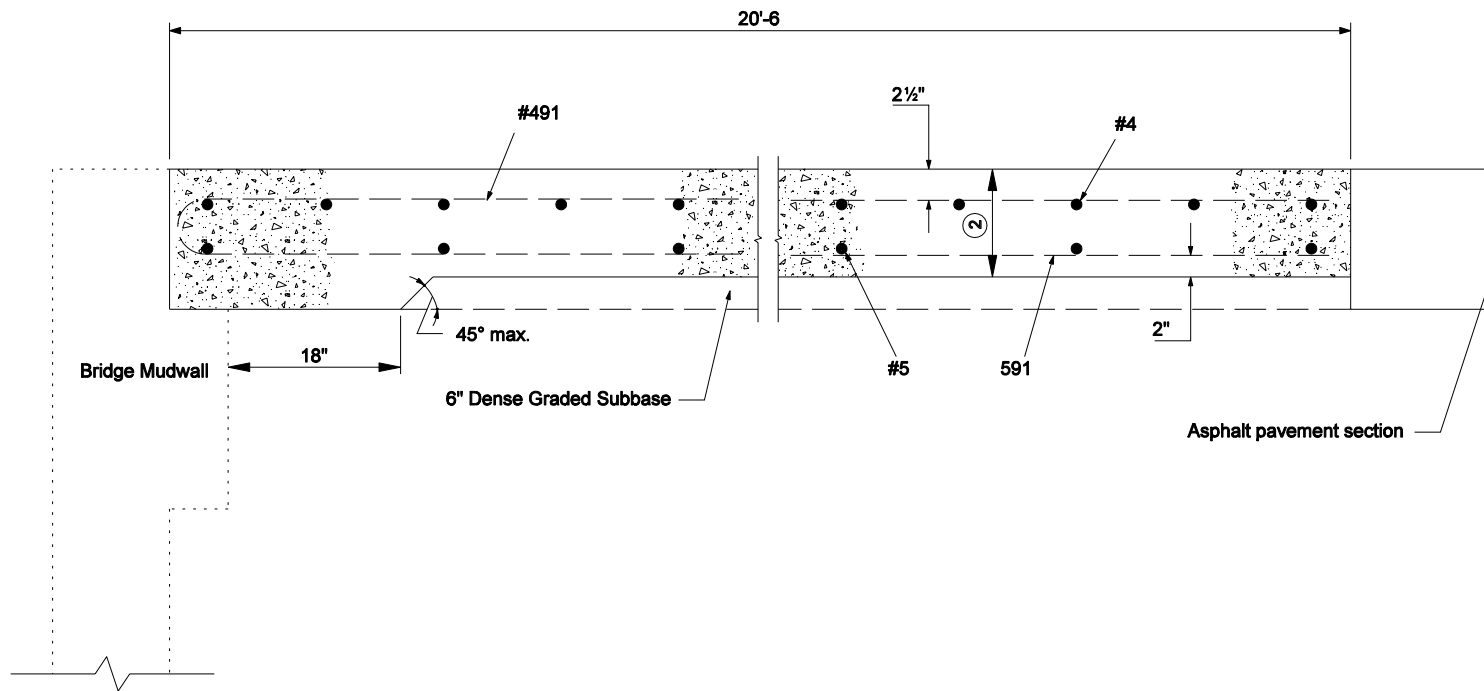

INDIANA DEPARTMENT OF TRANSPORTATION
REINFORCED CONCRETE
BRIDGE APPROACH FOR USE
WITH ASPHALT PVMT.