


PLAN

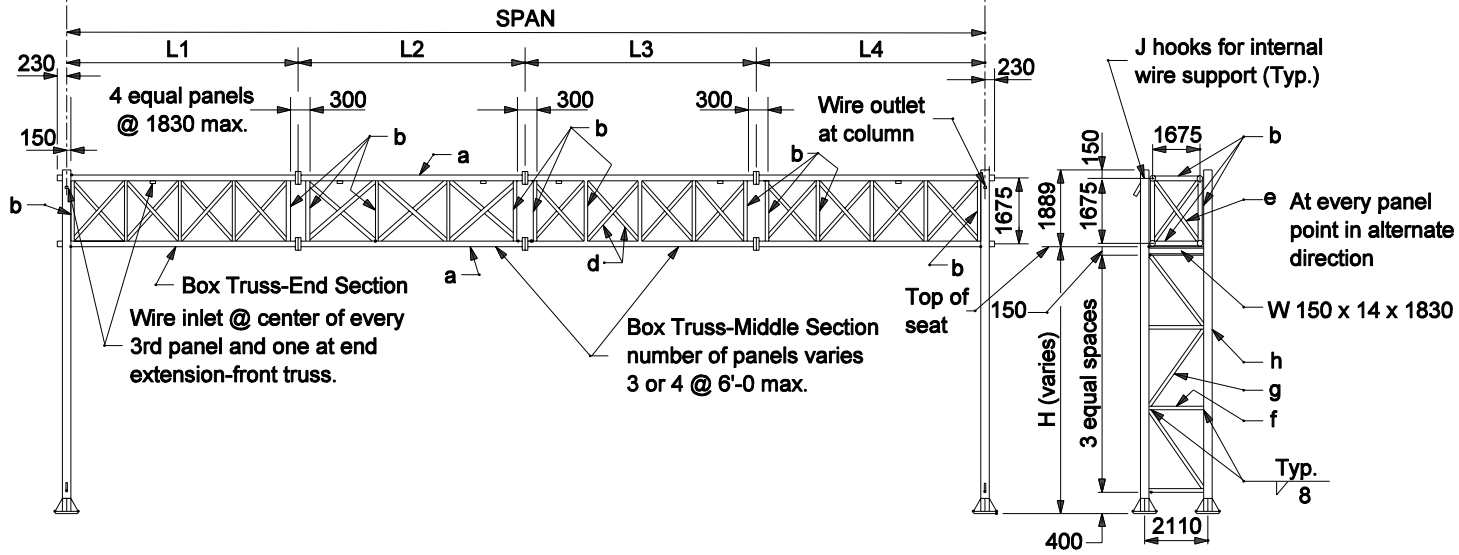

**ELEVATION
Facing Traffic**

END ELEV.

NOTES



1. See Standard Drawing 802-SNOH-04 for dimensions not shown.
2. Max. deviation of any chord from a straight line in any section shall be 3mm. Box truss to be max. of 10mm. out of a straight line over the entire length of the structure in the vertical plane.
3. End internal diagonal (e) shall connect to the chord where the top horizontal diagonal connects to this chord as shown in plans and end elevation.

All Dimension are in mm unless otherwise specified

INDIANA DEPARTMENT OF TRANSPORTATION

SIGN STRUCTURE TRUSS
ALUM. DETAILS

E 802-SNOH-01

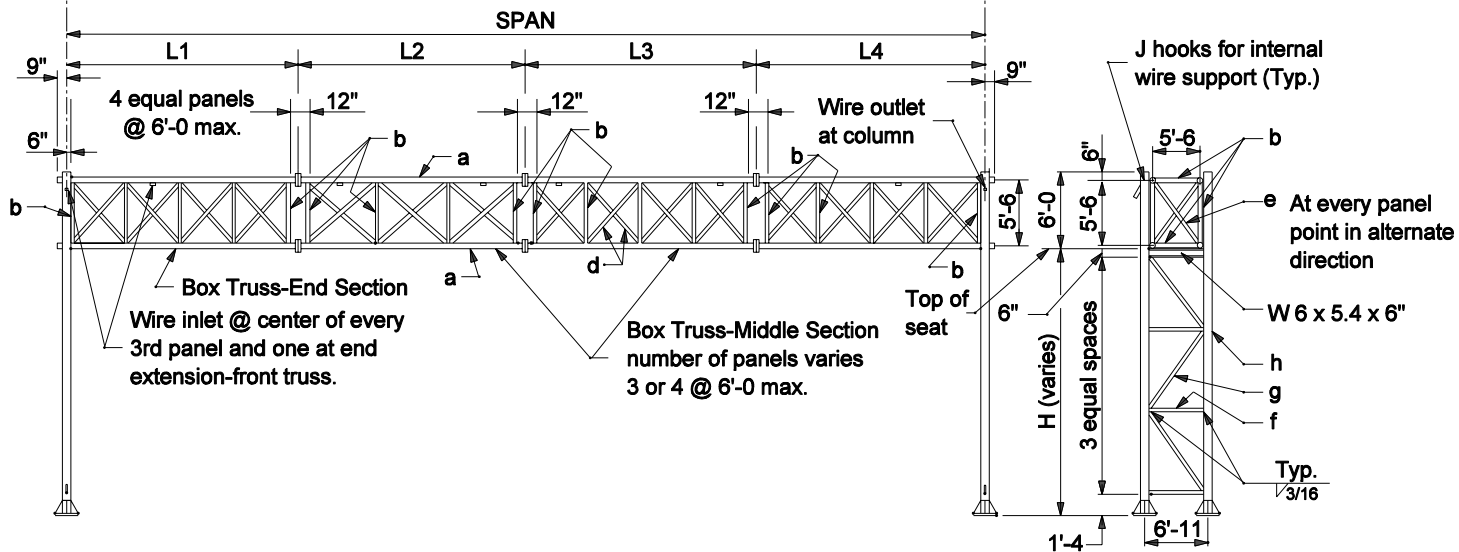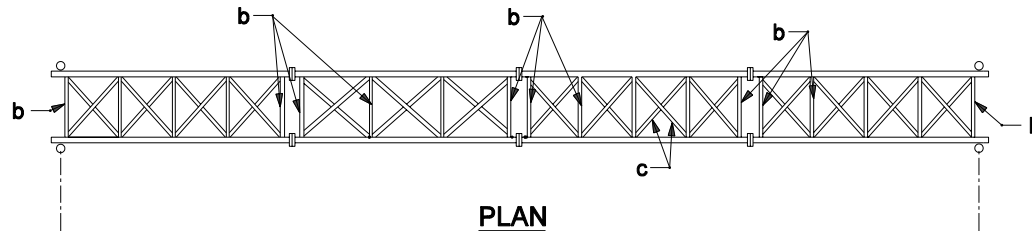

NOTES

1. See Standard Drawing E 802-SNOH-04 for dimensions not shown
2. Max. deviation of any chord from a straight line in any section shall be 1/8 in. Box truss to be max. of 3/8 in. out of a straight line over the entire length of the structure in the vertical plane.
3. End internal diagonal (e) shall connect to the chord where the top horizontal diagonal connects to this chord as shown in plans and end elevation.

INDIANA DEPARTMENT OF TRANSPORTATION

SIGN STRUCTURE TRUSS
ALUM. DETAILS