


PLAN VIEW

NOTES

1. NO WELD SHALL BE PERMITTED WHERE STEEL EXTRUSION COMES IN CONTACT WITH THE NEOPRENE SEAL.
2. THREADED RODS AND NUTS SHALL BE PLACED IN ACORDANCE WITH THE JOINT MANUFACTURER'S RECOMMENDATIONS.

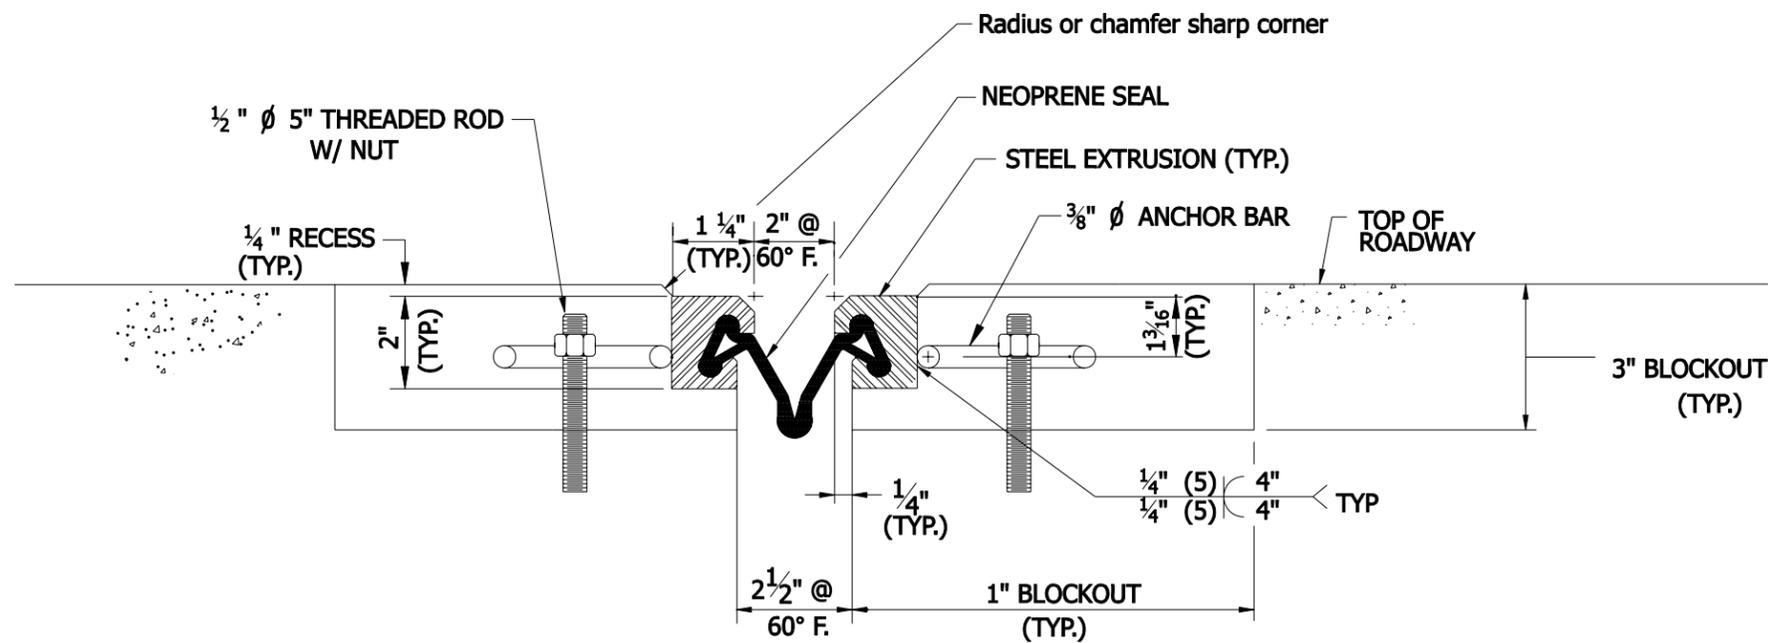


SECTION A-A


INDIANA DEPARTMENT OF TRANSPORTATION
ALTERNATE SS JOINT

E 724-B-147D 1

1-22-01

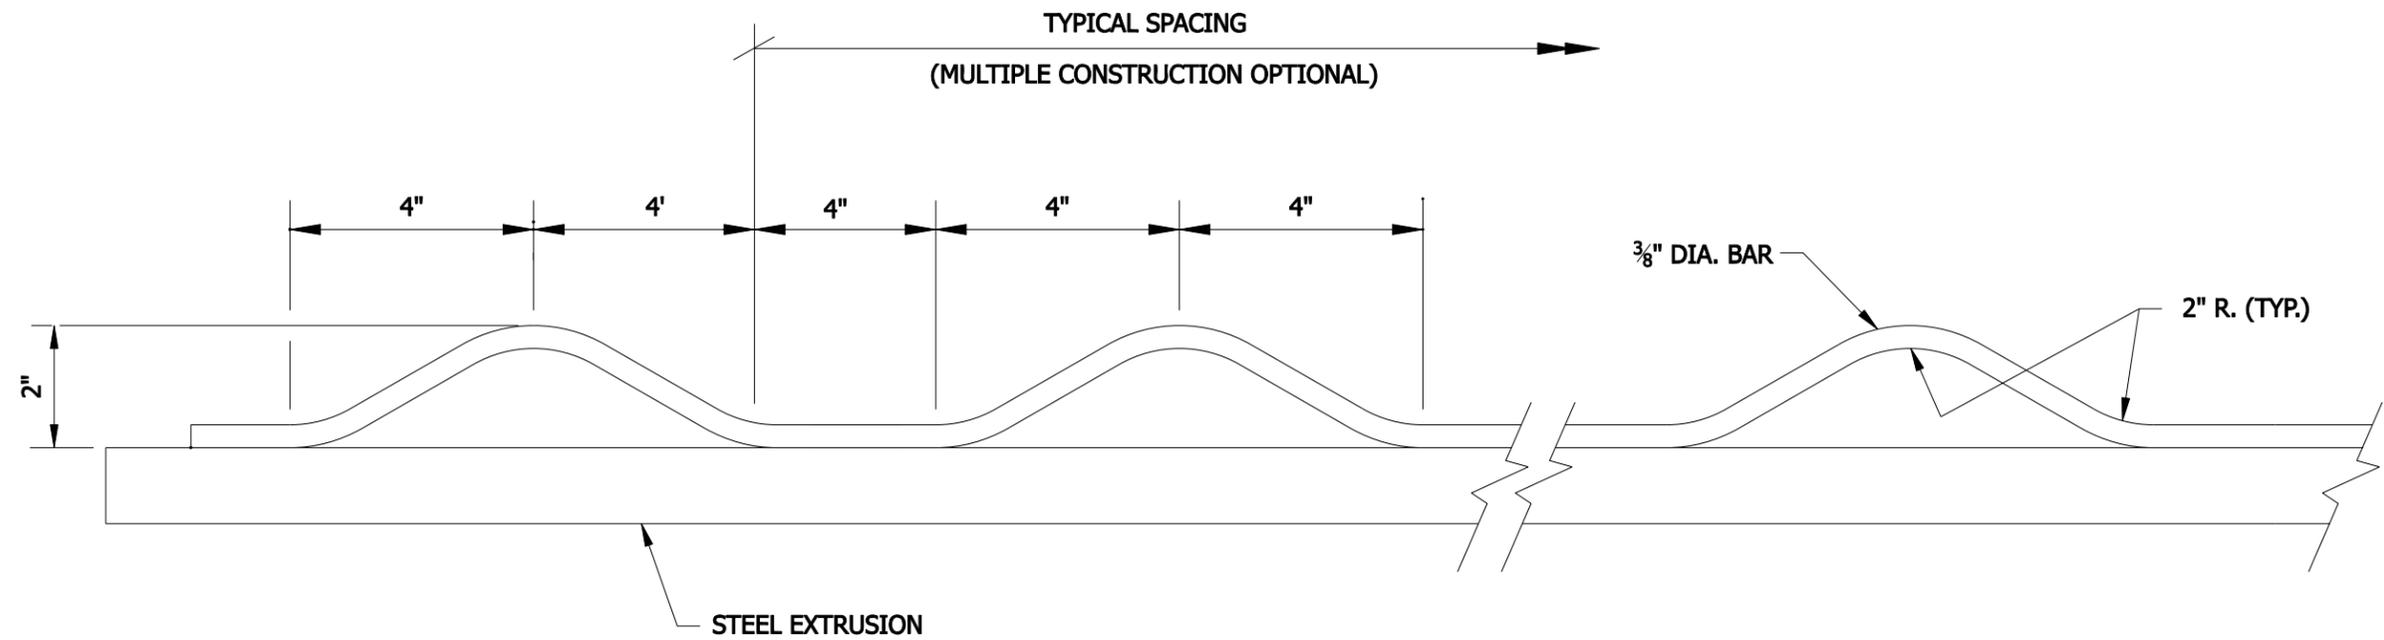

ANCHOR BAR DETAIL

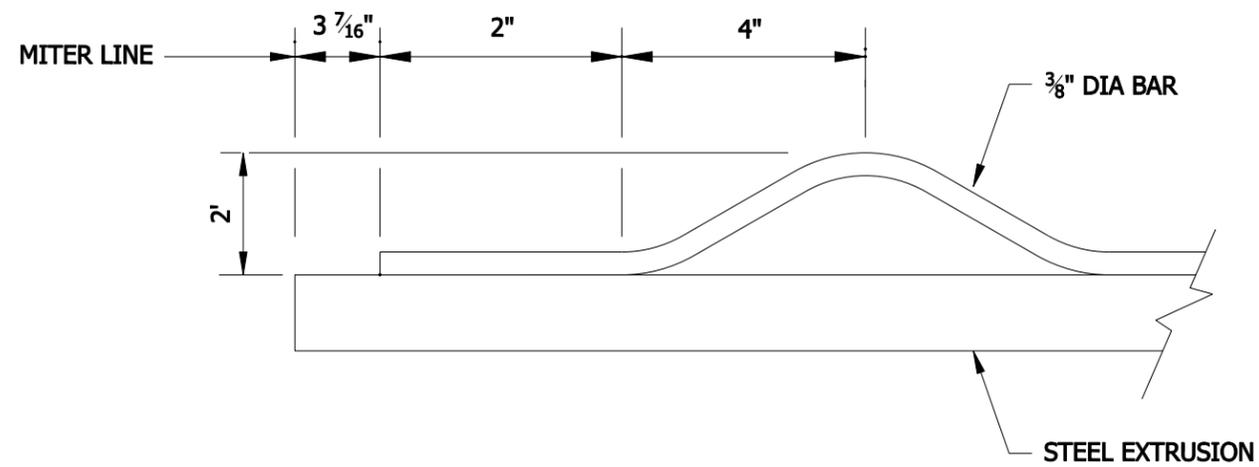

END DETAIL

INDIANA DEPARTMENT OF TRANSPORTATION
ALTERNATE SS JOINT