

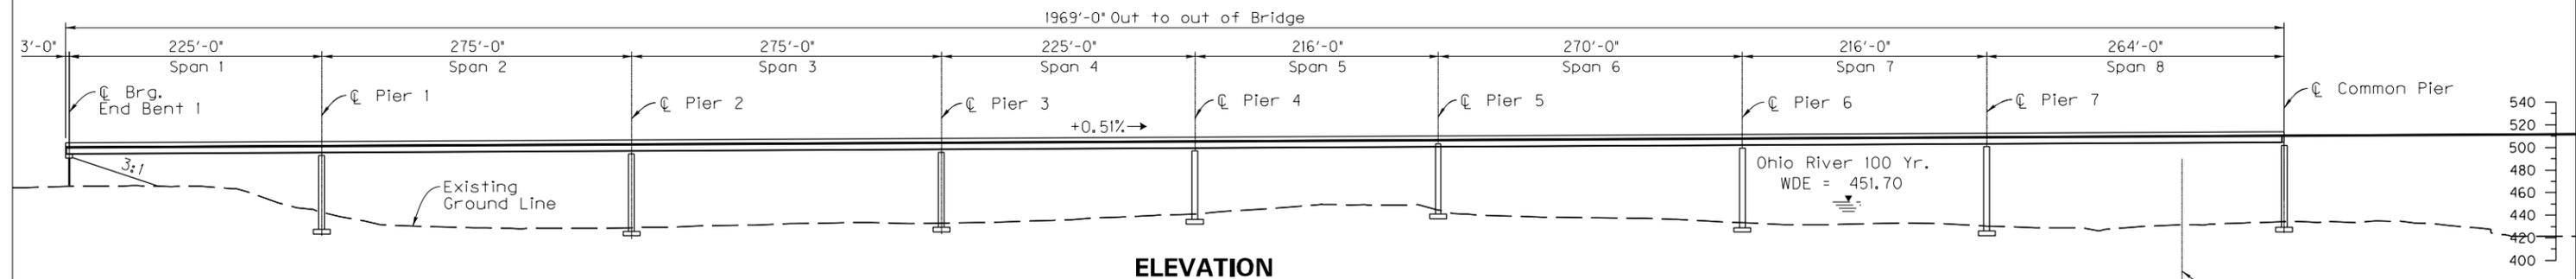


FILE NAME: T:\NB65-DESIGN\CONTRACT PLAN SET\PLG PLANS\DOC ELECTRONIC DELIVERABLES AND REFERENCE DATA CHECKLIST\4.8-STRUCTURES\4.8-2-STAGE
 USER: lgraves
 DATE PLOTTED: December 21, 2011
 E-SHEET NAME:
 MicroStation v8.11.7.469

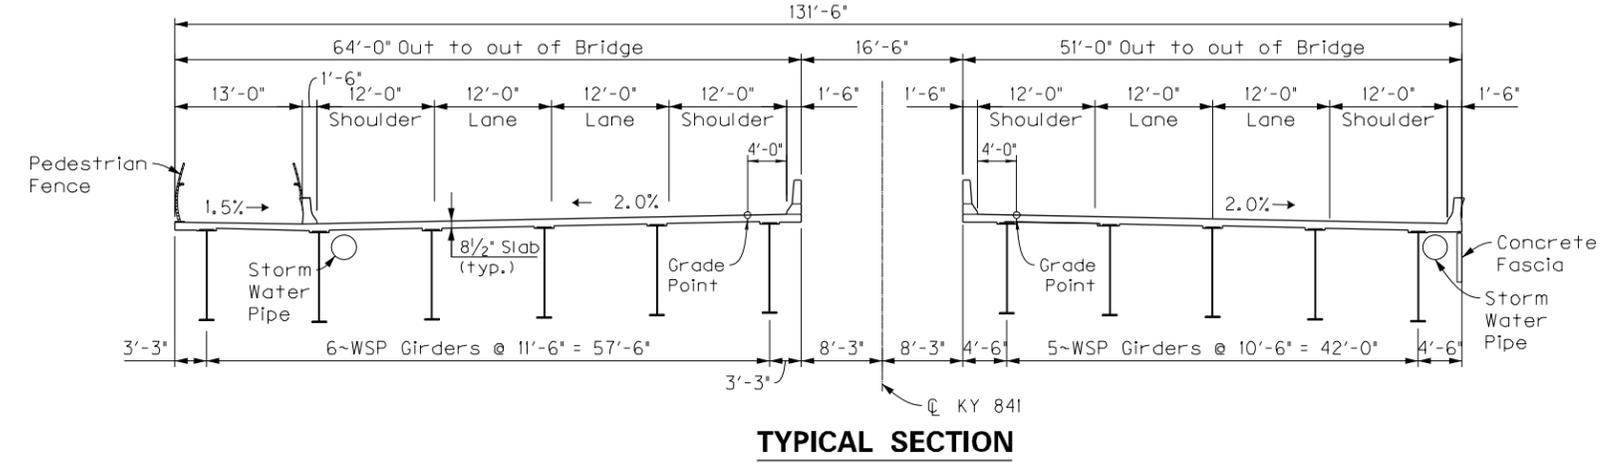


ELEVATION
 225' - 275' - 275' - 225' - 216' - 270' - 216' - 264' WSP Girder Spans
 HL93+25% Live Load ~ 56' Shoulder Width @ Bridge
 0° Skew ~ 48'-0" Bridge Roadway Width ~ 3:1 Fill Slopes

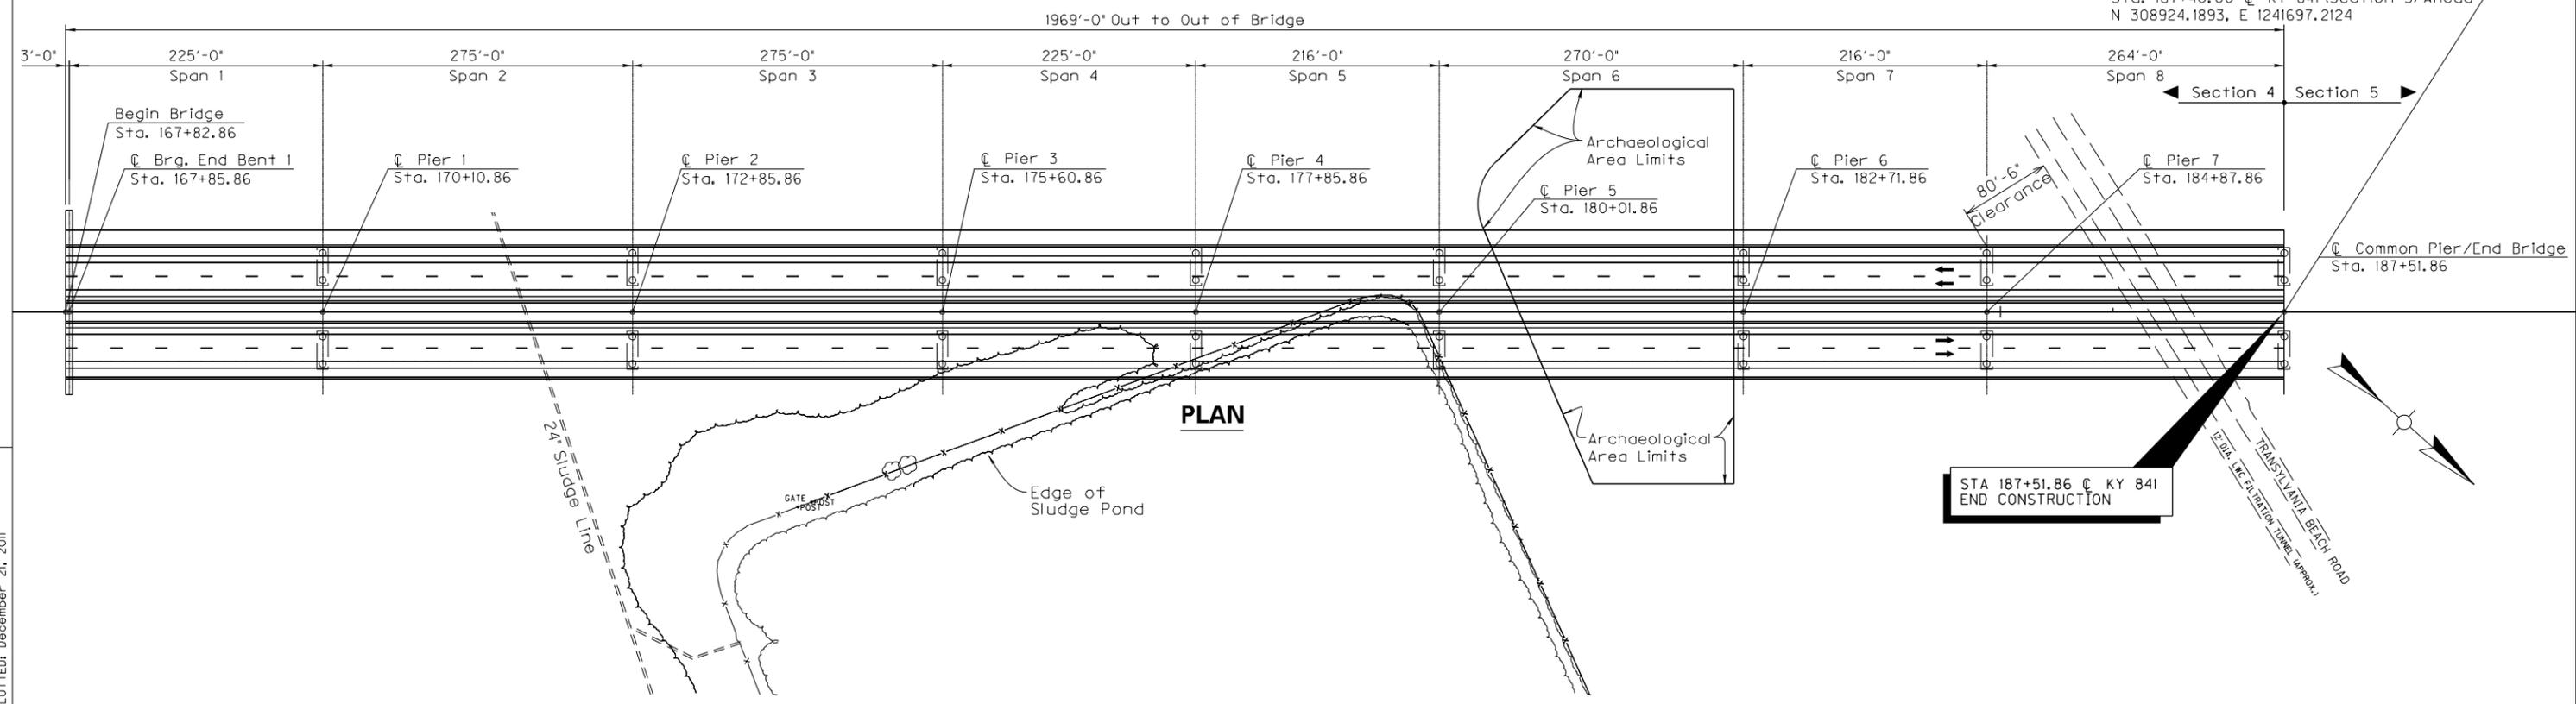

ITEM NUMBER

REVISION		DATE
DATE: November 2011		CHECKED BY
DESIGNED BY:		
DETAILED BY: L. Graves		W. D. Burton
Commonwealth of Kentucky DEPARTMENT OF HIGHWAYS		
COUNTY JEFFERSON		
ROUTE KY 841	CROSSING Transylvania Beach Road	
LAYOUT		
PREPARED BY	SHEET NO.	
LOCHNER		DRAWING NO.

FILE NAME: T:\1865-DESIGN-CONTRACT PLAN SET\PLG PLANS\SDC ELECTRONIC DELIVERABLES AND REFERENCE DATA CHECKLIST\4.8-STRUCTURES\4.8-2-STAGE
 USER: jgraves
 DATE PLOTTED: November 3, 2011
 E-SHEET NAME:
 MicroStation v8.11.7.469

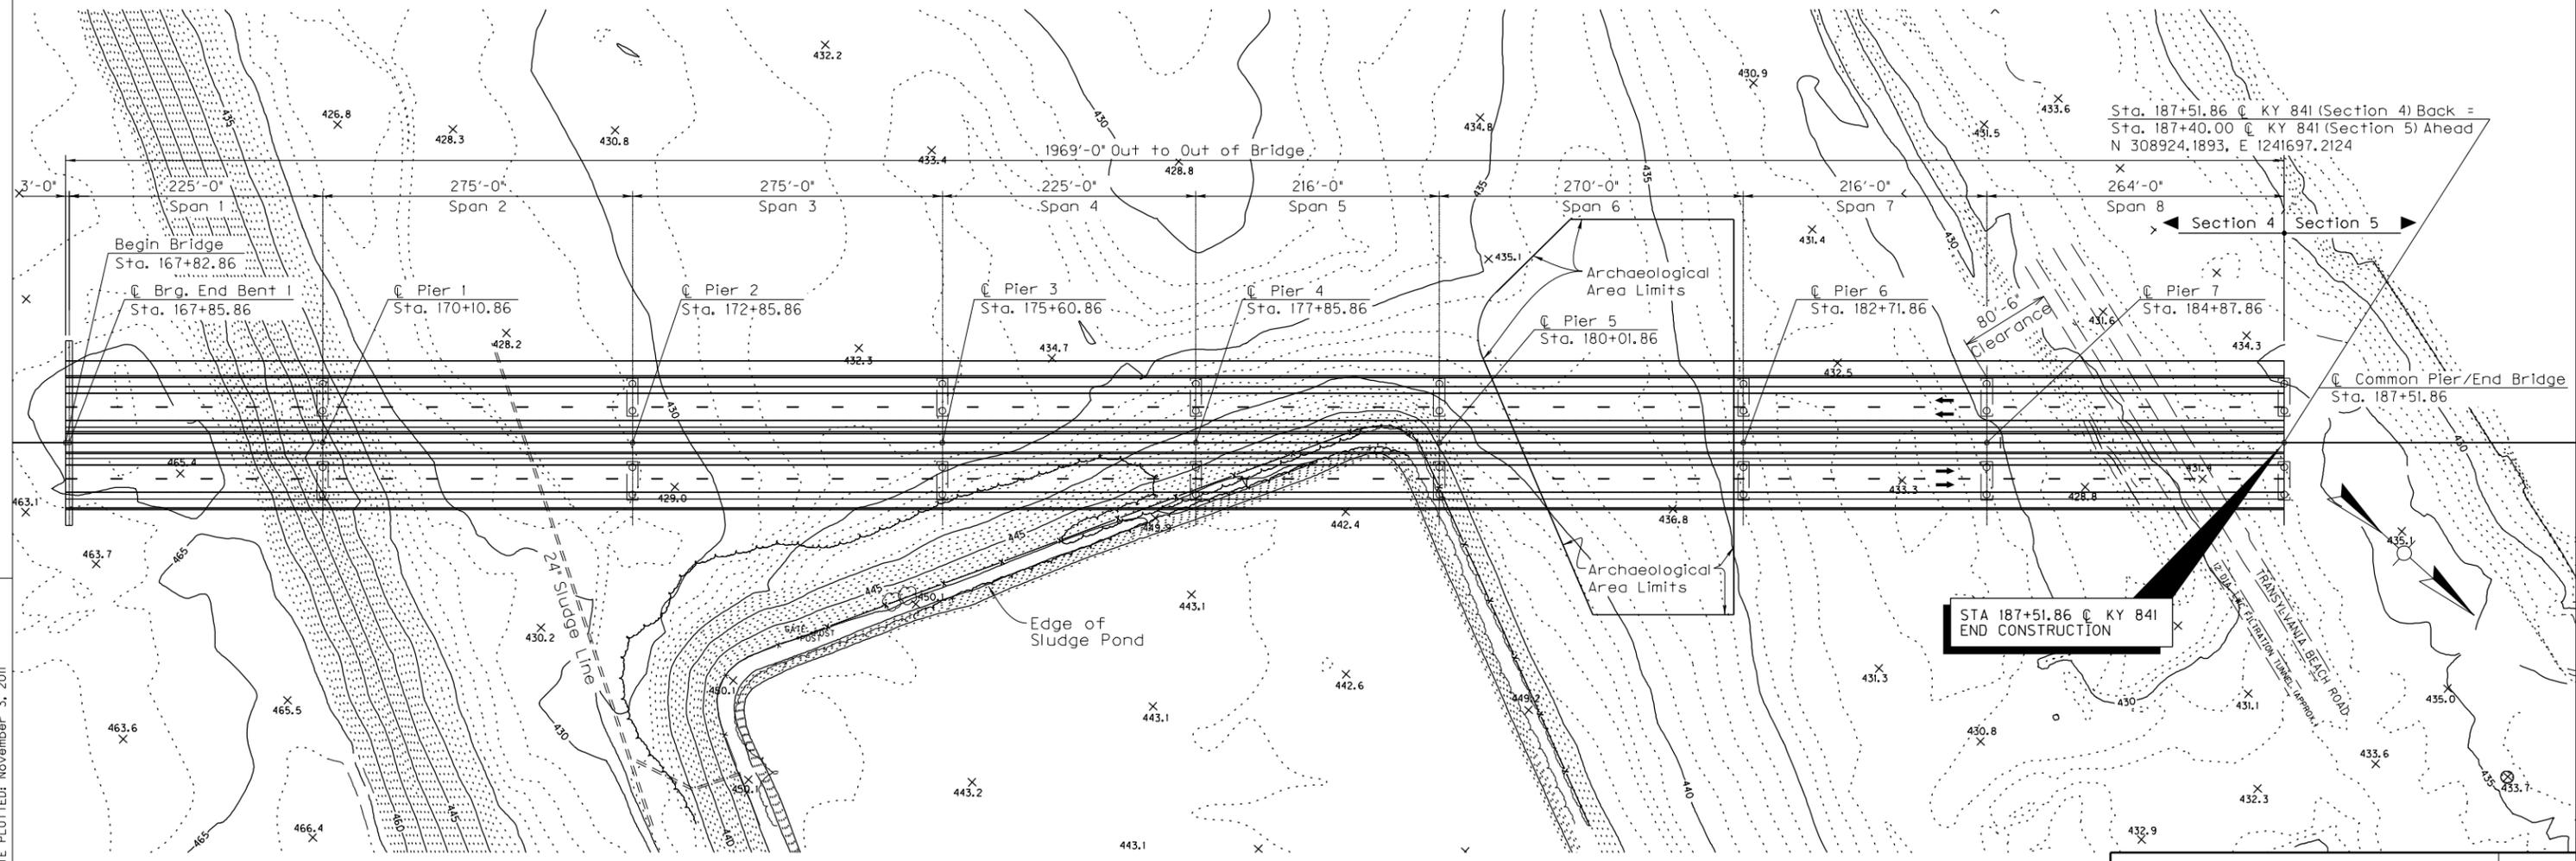

SITE CONTOUR PLAN

ITEM NUMBER

REVISION		DATE
DATE: November 2011	CHECKED BY	
DESIGNED BY:	W. D. Burton	
DETAILED BY: L. Graves		
Commonwealth of Kentucky DEPARTMENT OF HIGHWAYS		
COUNTY JEFFERSON		
ROUTE KY 841	CROSSING Transylvania Beach Road	
CONTOUR		
PREPARED BY	SHEET NO.	
LOCHNER		
	DRAWING NO.	