

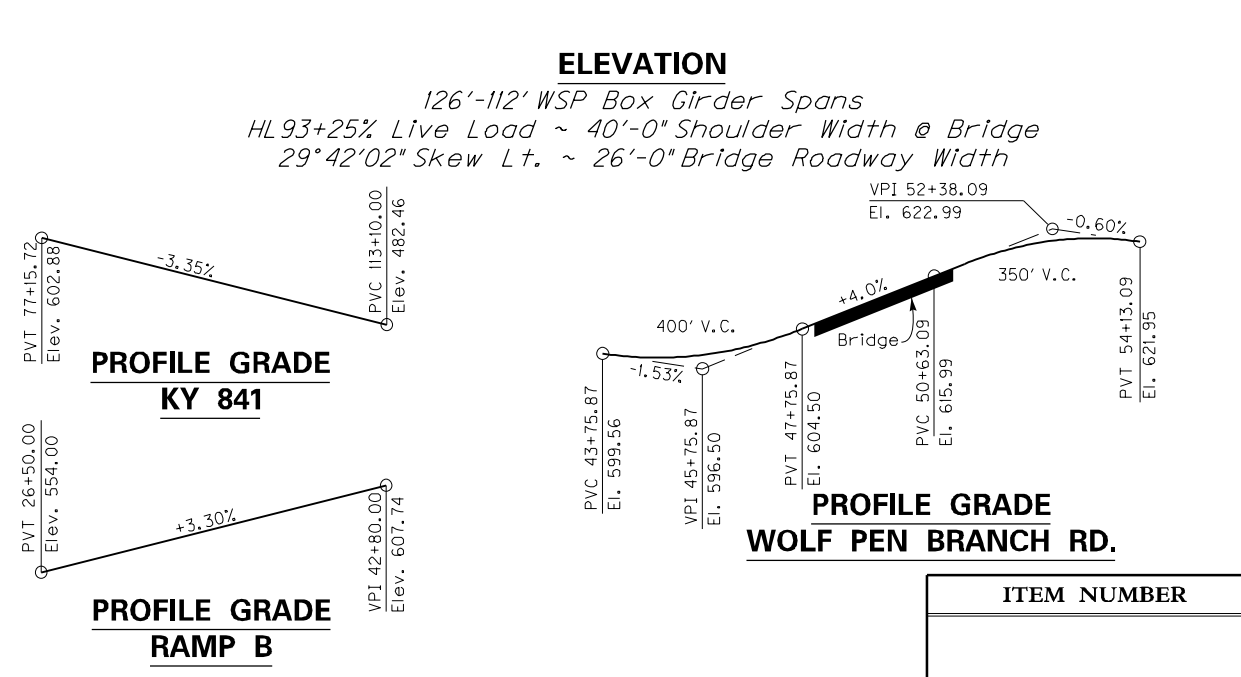
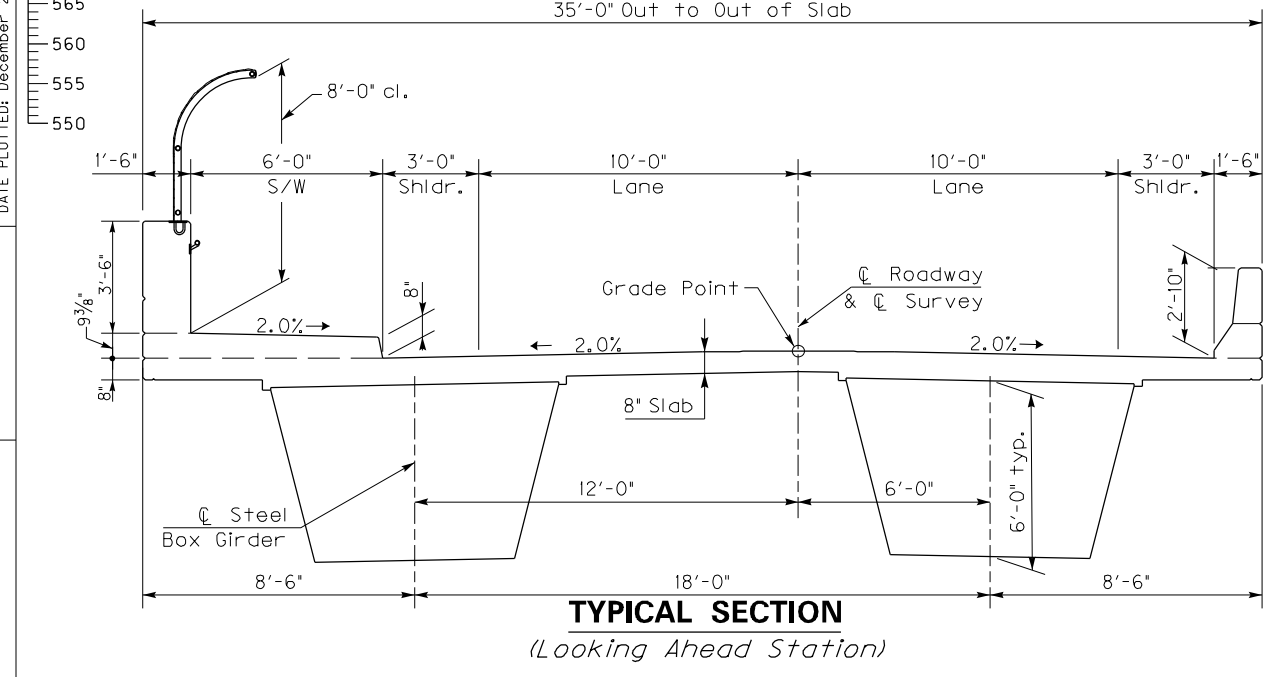
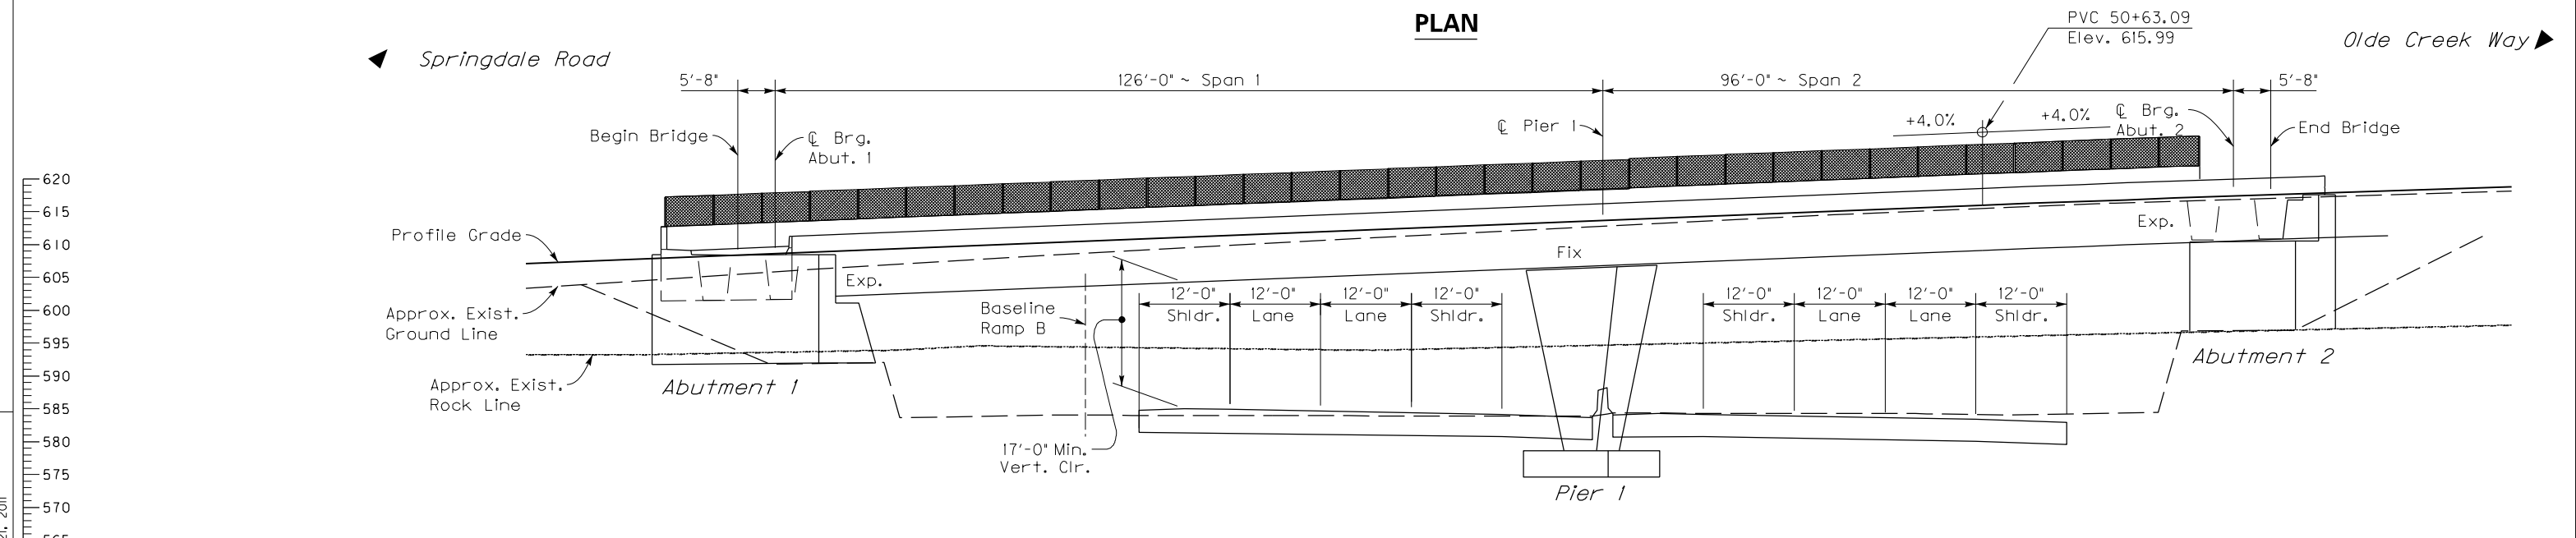


MicroStation v8.11.7.469 E-SHEET NAME: DATE PLOTTED: December 21, 2011 USER: lgraves FILE NAME: T:\865-DESIGN-CONTRACT PLAN SET\PLG PLANS\SDC ELECTRONIC DELIVERABLES\AND REFERENCE DATA CHECKLIST\4.8-STRUCTURES\4.8-2-STAGE

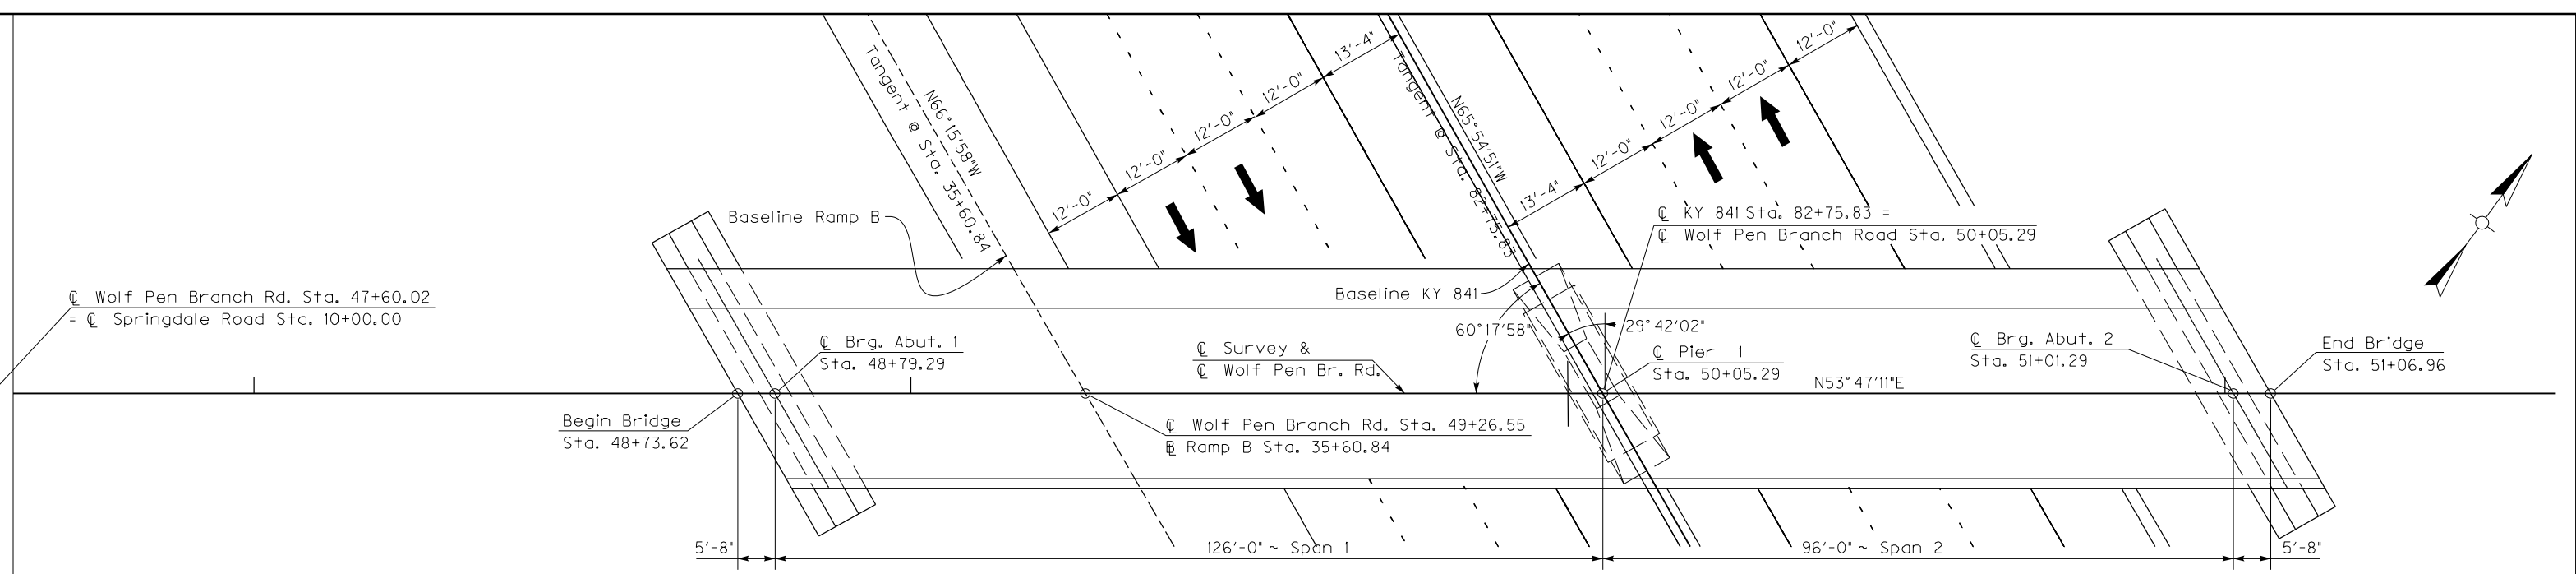

REVISION		DATE
DATE: October 2011	CHECKED BY	
DESIGNED BY:	W. D. Burton	
DETAILED BY: L. T. Graves		
Commonwealth of Kentucky DEPARTMENT OF HIGHWAYS		
COUNTY JEFFERSON		
ROUTE Wolf Pen Branch Rd.	CROSSING KY 841	
LAYOUT		
ITEM NUMBER	PREPARED BY	SHEET NO.
	LOCHNER	DRAWING NO.

MicroStation v8.11.7.469 E-SHEET NAME: USER: lgraves DATE PLOTTED: November 3, 2011 FILE NAME: T:\B65-DESIGN\CONTRACT PLAN SET\PLG PLANS\SOC ELECTRONIC DELIVERABLES AND REFERENCE DATA CHECKLIST\4.8-STRUCTURES\4.8-2-STAGE

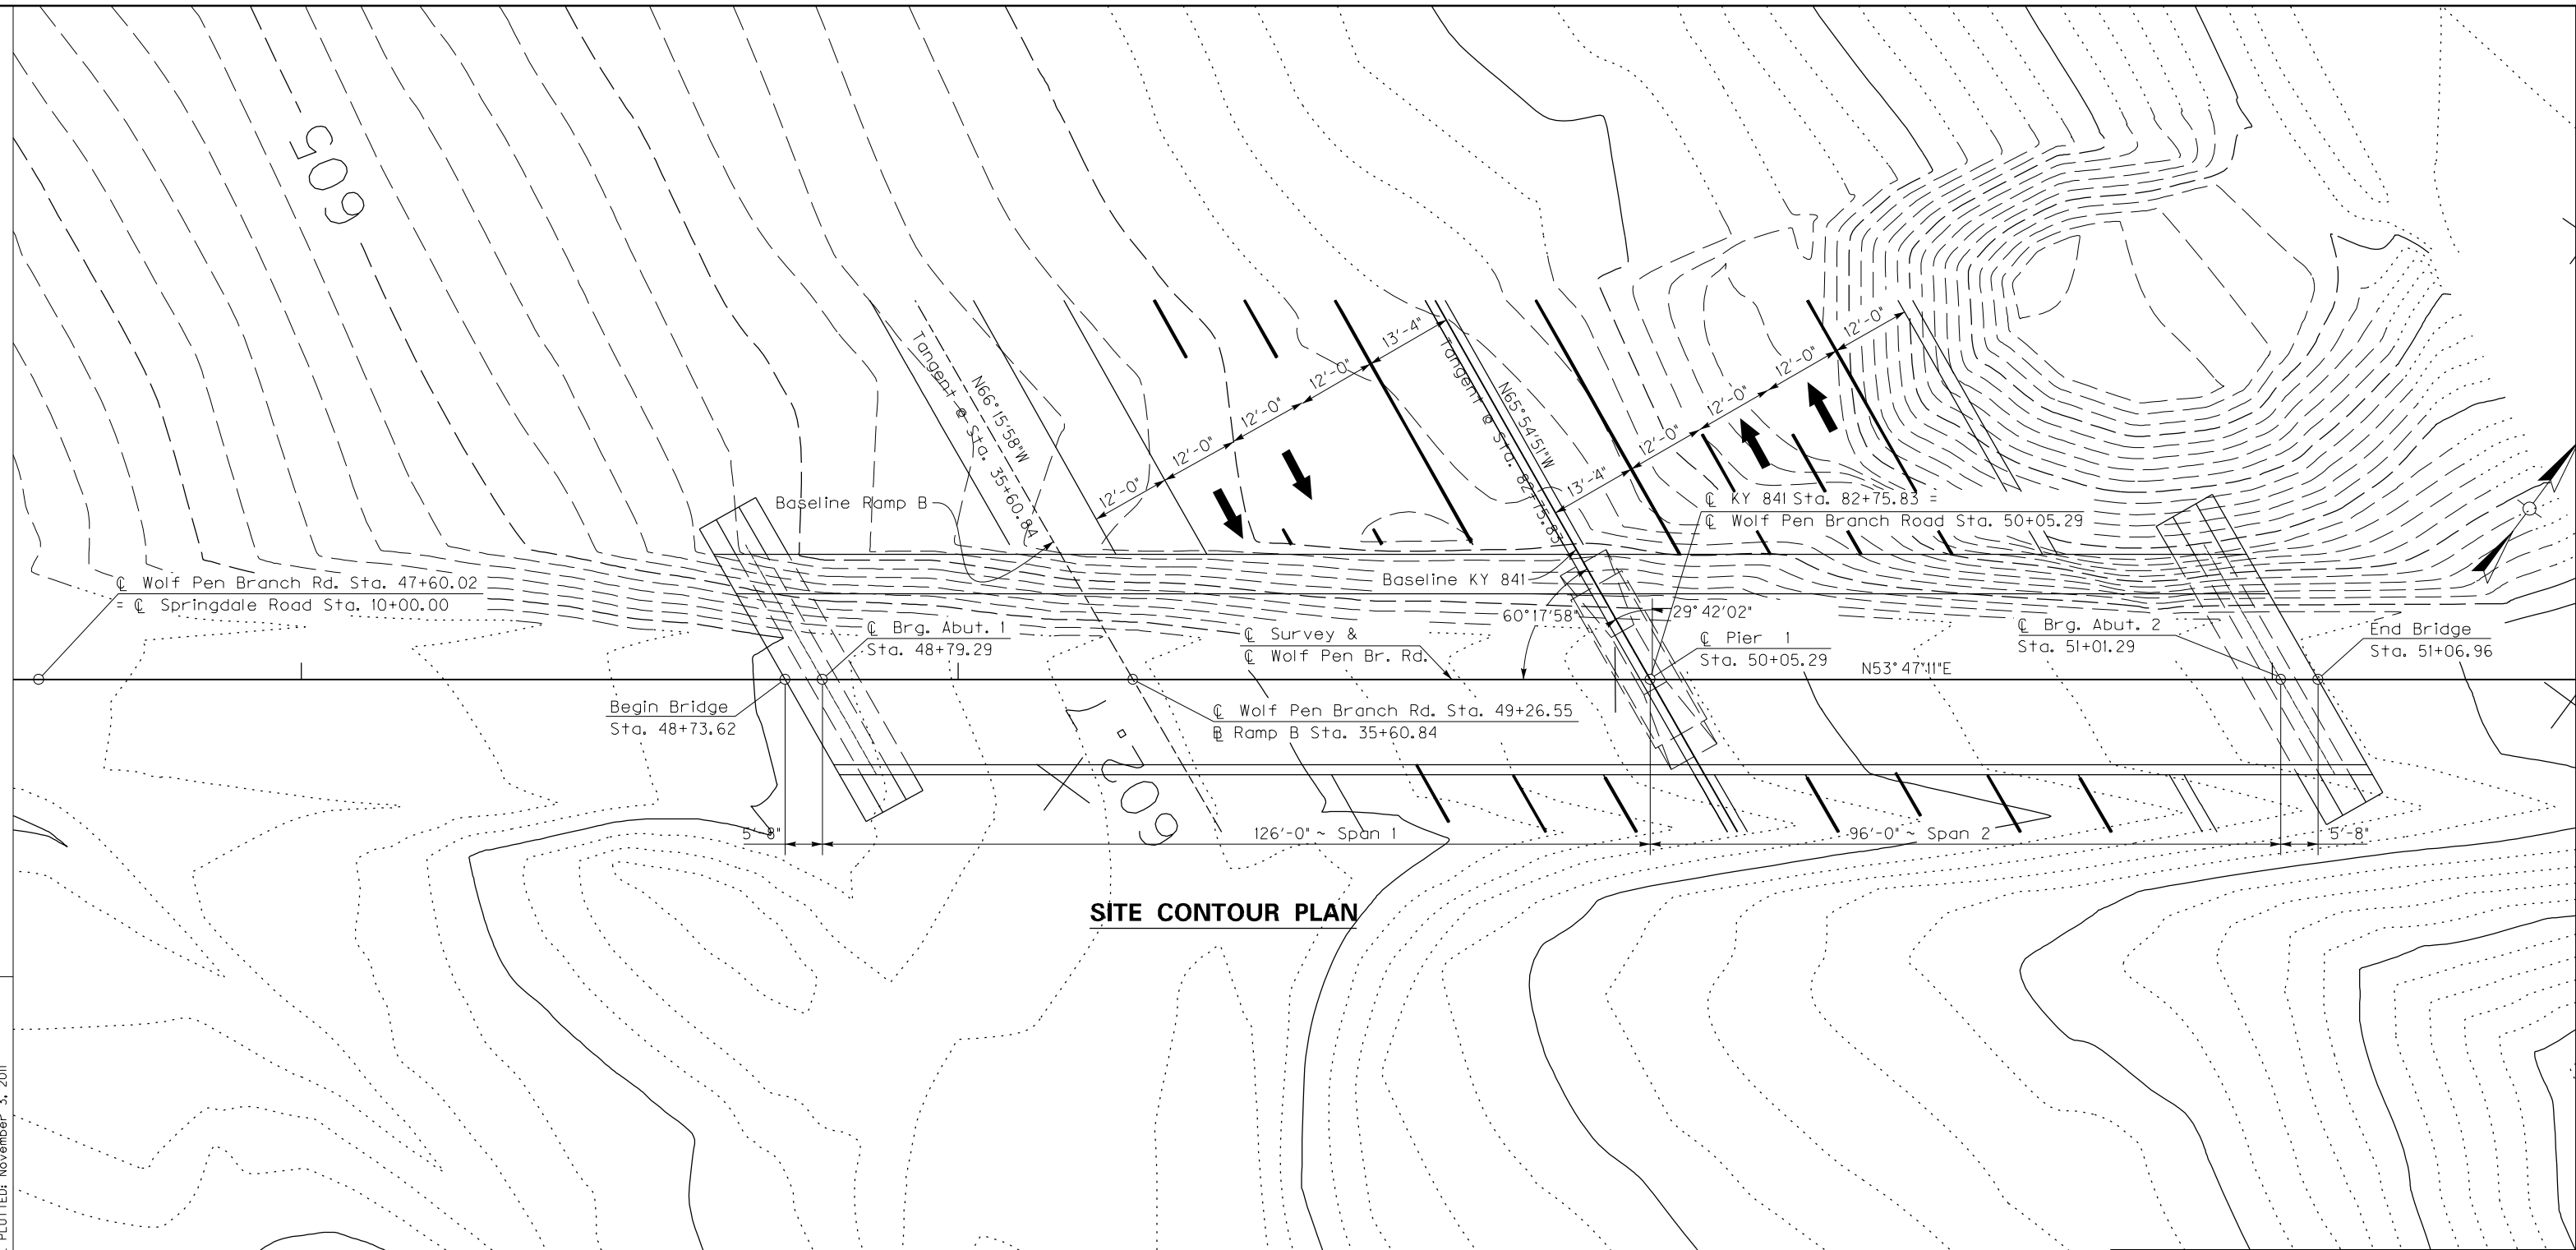

SITE CONTOUR PLAN

REVISION		DATE
DATE: October 2011	CHECKED BY	
DESIGNED BY:	W. D. Burton	
DETAILED BY: L. T. Graves	W. D. Burton	
Commonwealth of Kentucky DEPARTMENT OF HIGHWAYS		
COUNTY JEFFERSON		
ROUTE	CROSSING KY 841	
SITE CONTOUR PLAN		
ITEM NUMBER	PREPARED BY	SHEET NO.
	LOCHNER	
		DRAWING NO.

ITEM NUMBER