

Added Noise Wall Along Ramp

Added Noise Wall Along Right of Way Line

Added Noise Wall Along Right of Way Line

I-65 / I-465 SOUTH INTERCHANGE PROJECT
NOISE WALL LAYOUT 08-14-14 Sheet 1 of 3


LEGEND

— NOISE WALLS TO BE INSTALLED



**AMERICAN
STRUCTUREPOINT
INC.**

7260 SHADELAND STATION
INDIANAPOLIS, IN 46256-3957
TEL 317.547.5580 FAX 317.543.0270
www.structurepoint.com

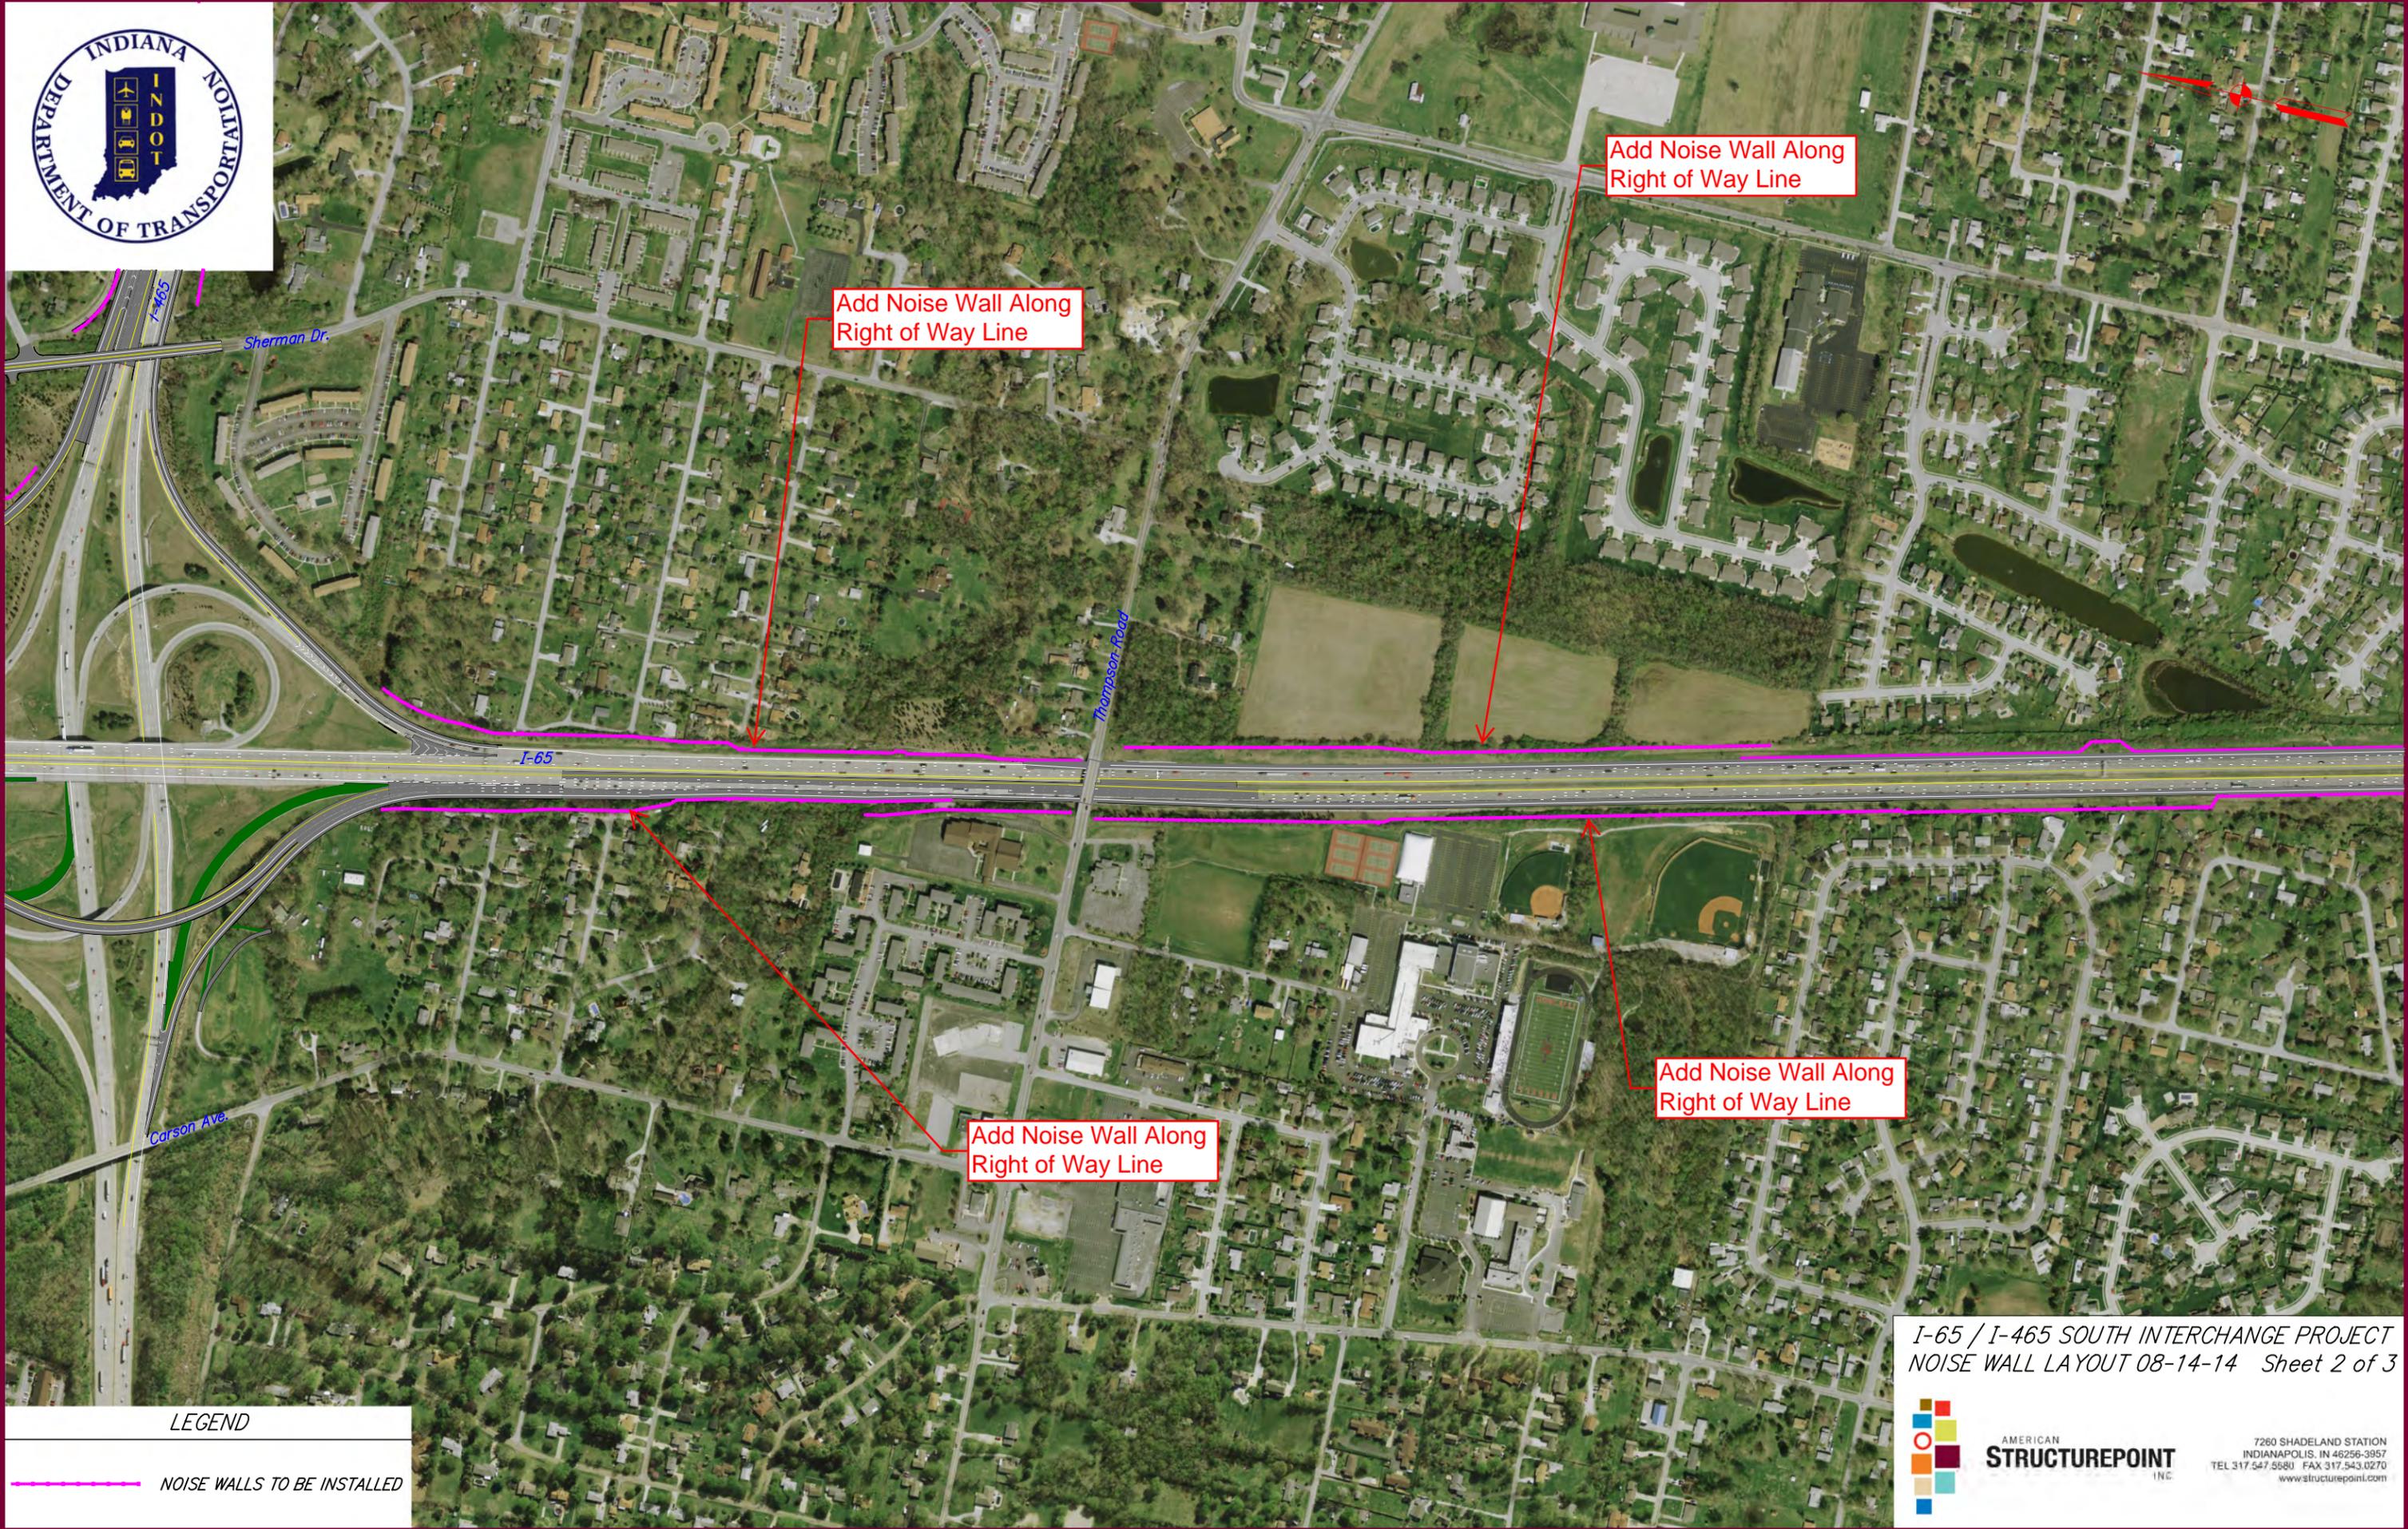

Add Noise Wall Along Right of Way Line

LEGEND


— NOISE WALLS TO BE INSTALLED

I-65 / I-465 SOUTH INTERCHANGE PROJECT
NOISE WALL LAYOUT 08-14-14 Sheet 2 of 3



AMERICAN
STRUCTUREPOINT
INC.

7260 SHADELAND STATION
INDIANAPOLIS, IN 46256-3957
TEL 317.547.5580 FAX 317.543.0270
www.structurepoint.com

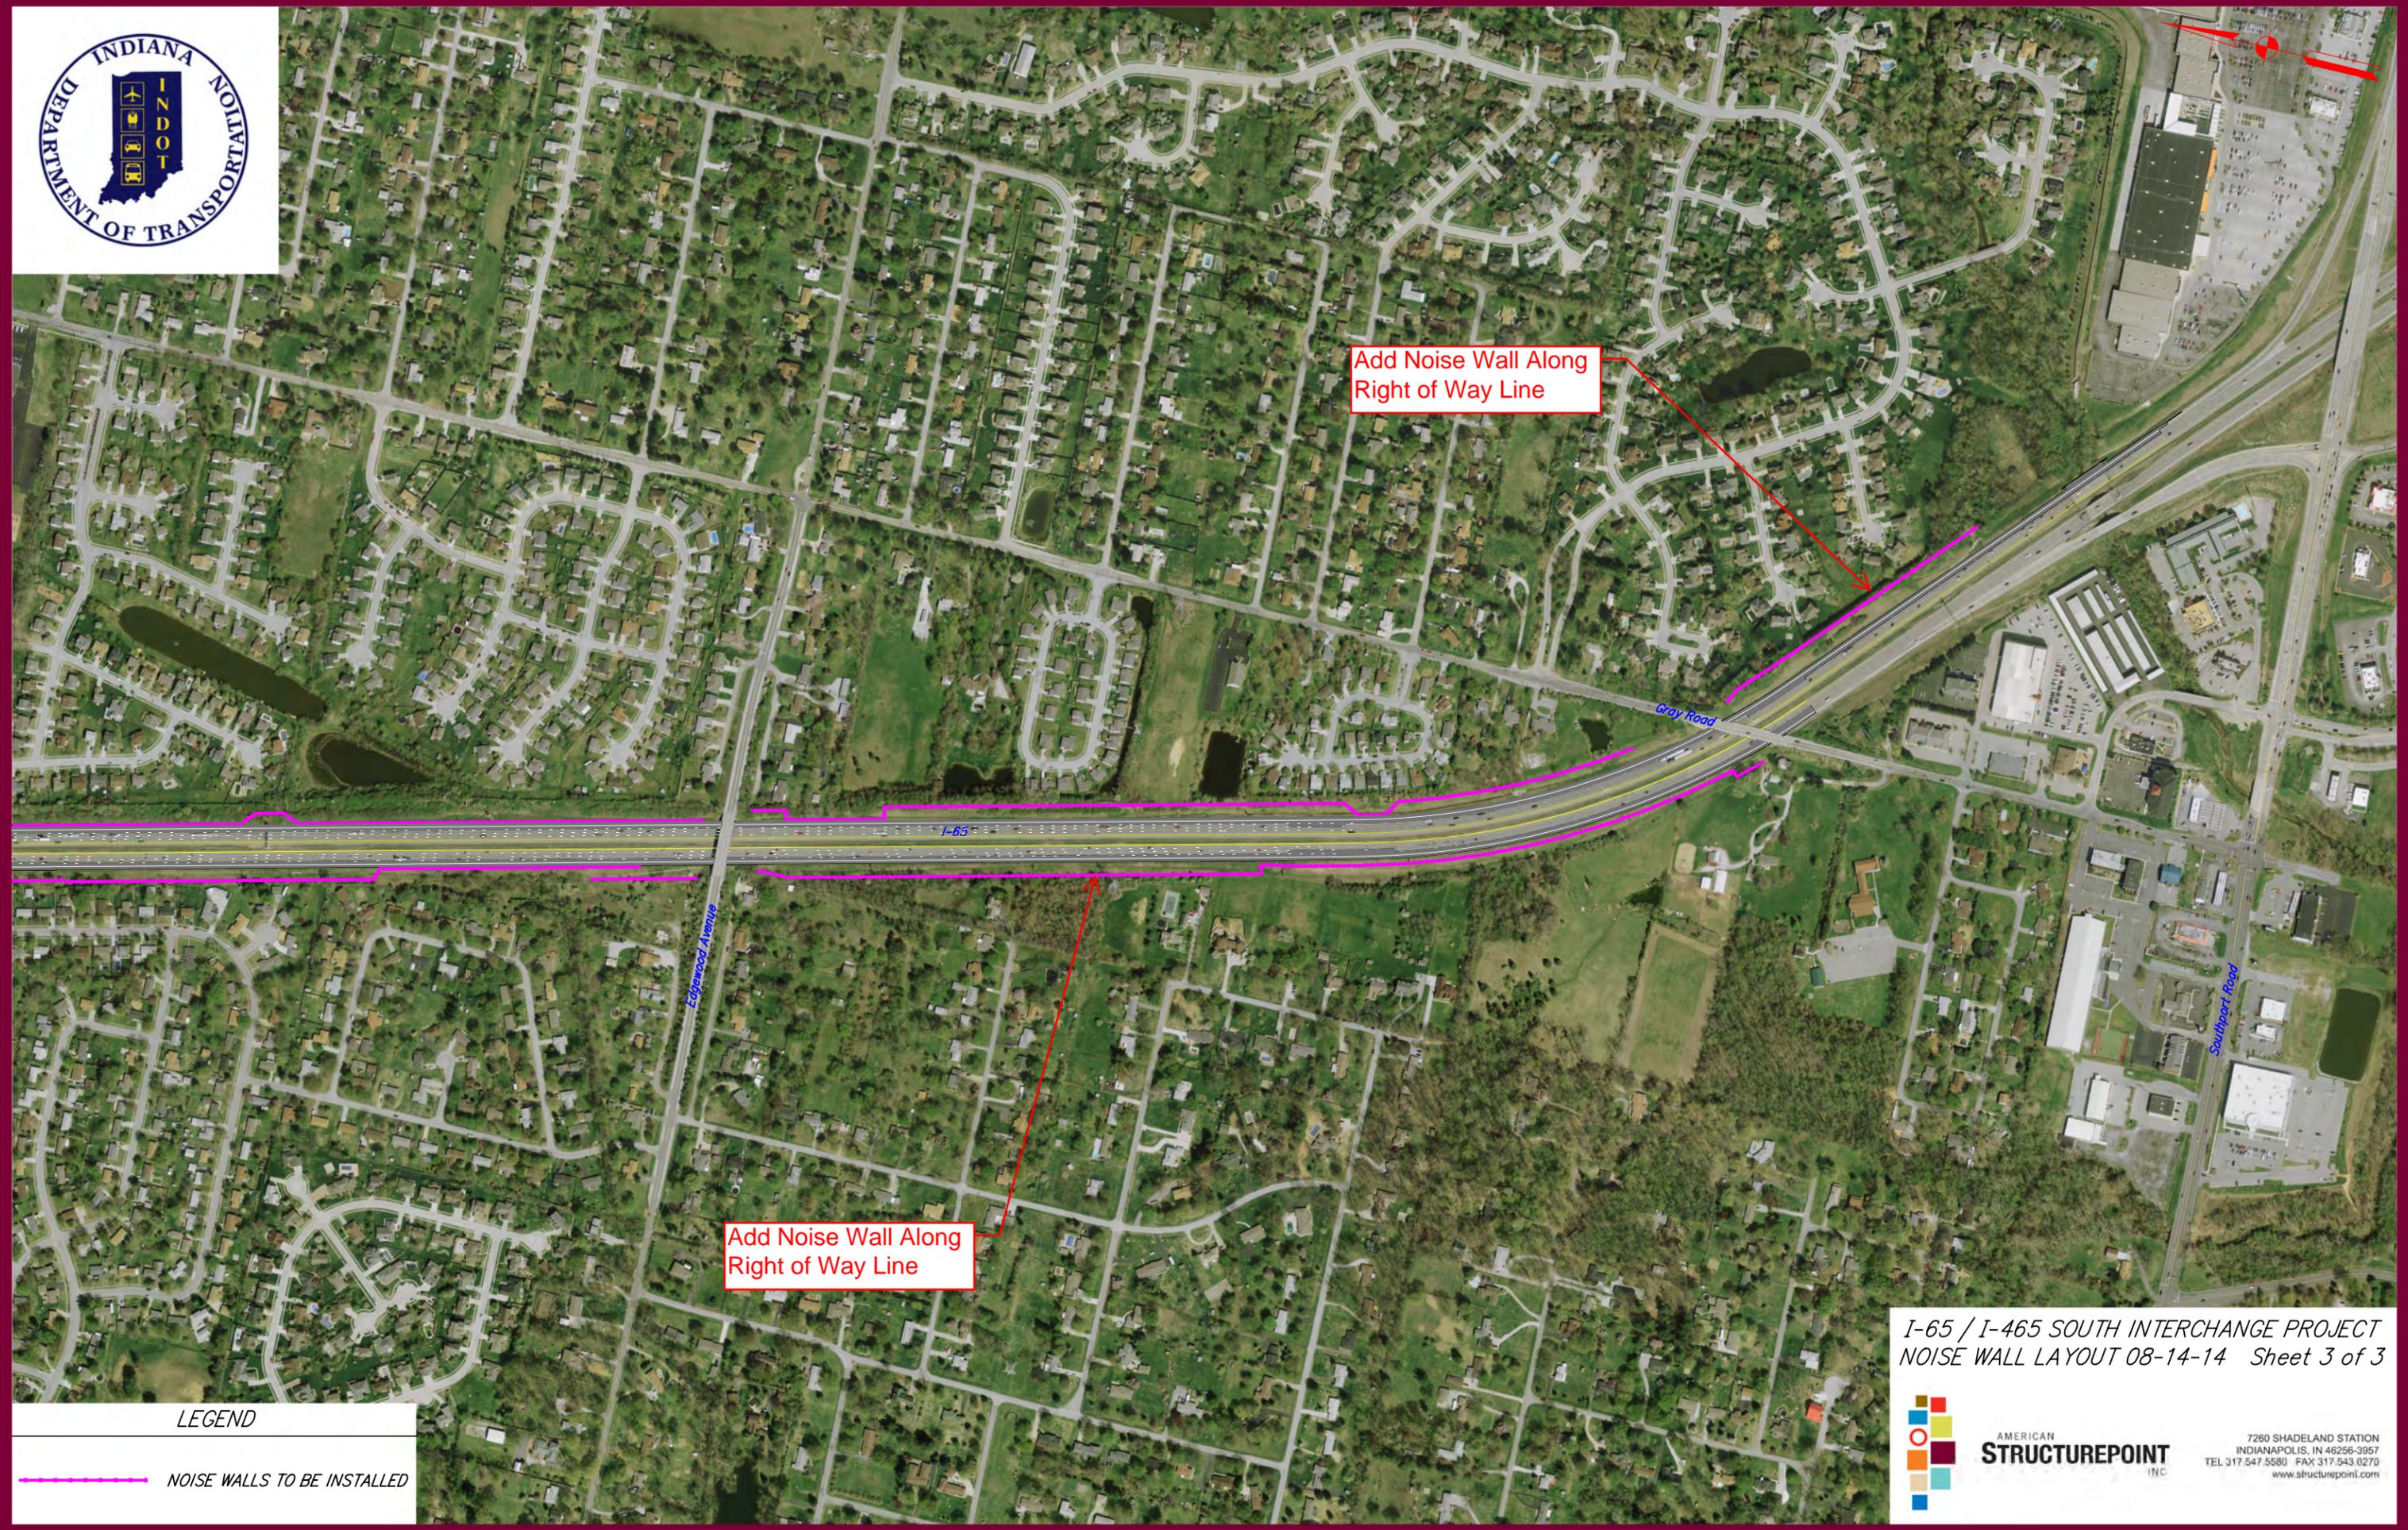

Add Noise Wall Along Right of Way Line

Add Noise Wall Along Right of Way Line

I-65 / I-465 SOUTH INTERCHANGE PROJECT
NOISE WALL LAYOUT 08-14-14 Sheet 3 of 3

LEGEND
----- NOISE WALLS TO BE INSTALLED



AMERICAN
STRUCTUREPOINT
INC

7260 SHADELAND STATION
INDIANAPOLIS, IN 46256-3957
TEL 317.547.5580 FAX 317.543.0270
www.structurepoint.com