

STATE HIGHWAY 3



Deborah A. Kuehn

Parking Lot & Sidewalk Rehabilitation

Crosley Fish & Wildlife Area Office
Department Of Natural Resources
2010 S. State Highway 3
North Vernon, IN 47265



DIVISION OF ENGINEERING

STATE OF INDIANA
DEPARTMENT OF NATURAL RESOURCES
ROOM 0299, INDIANA GOVERNMENT CENTER SOUTH
402 WEST WASHINGTON STREET
INDIANAPOLIS, INDIANA 46204
TEL. 317-232-4150, FAX 317-233-1205

Revisions:

Project Number: **ENG2301899231**

Requisition Number: **134949**

Designer: Drawing Date: **12/09/2022**

Drafter: Drawing Scale: **AS NOTED**

DNR Approval:



Client Approval:

File Number: **File#**


Drawing Number:

Sheet: **C-1**
2 of 3

Feb 15, 2023 - 10:27am C:\Users\DKuehn\AppData\Local\Temp\AcPublish_23424\CrosleyOffice\Parking.dwg

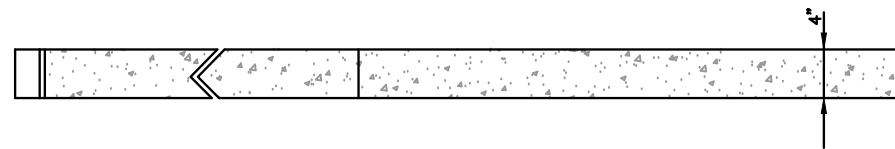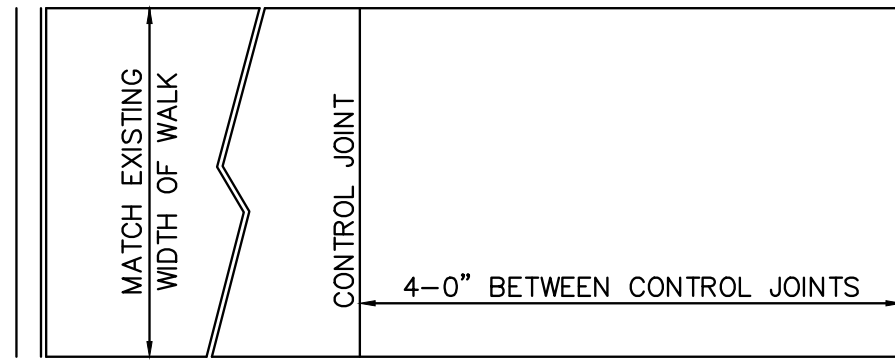


Sidewalk Plan & Section Detail
Scale: 1" = 2'-0"

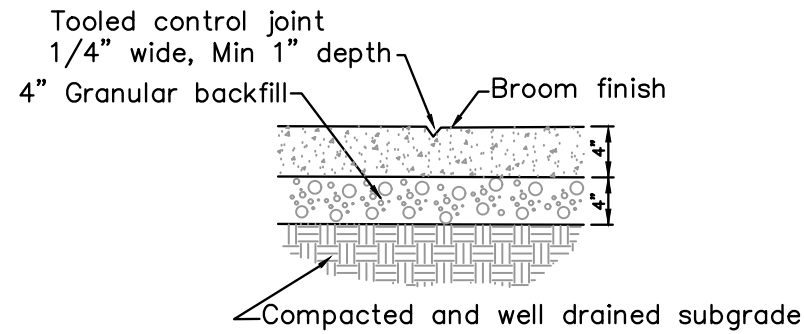


NOTES:
1.) Control joints 4'-0" O.C. Max.
(See plans for any variations)

Sidewalk Detail
Scale: 1" = 1'-0"

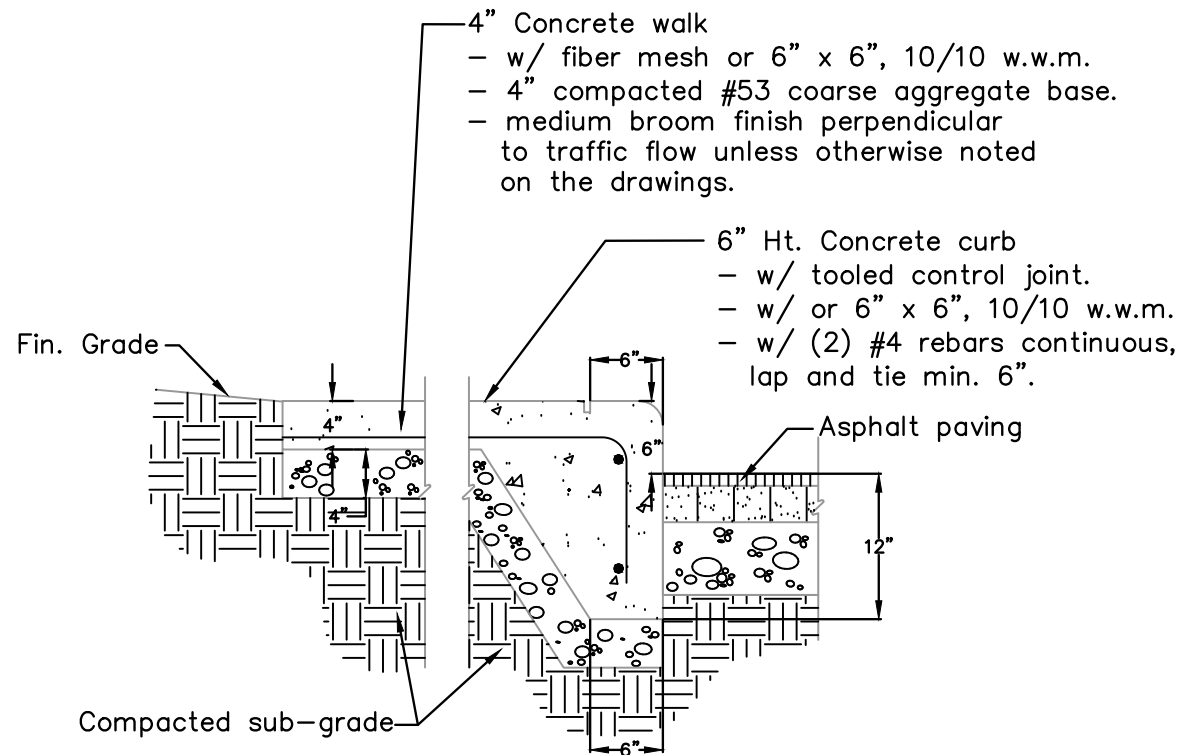

Integral Curb/Sidewalk Detail
Scale: 1" = 1'-0"

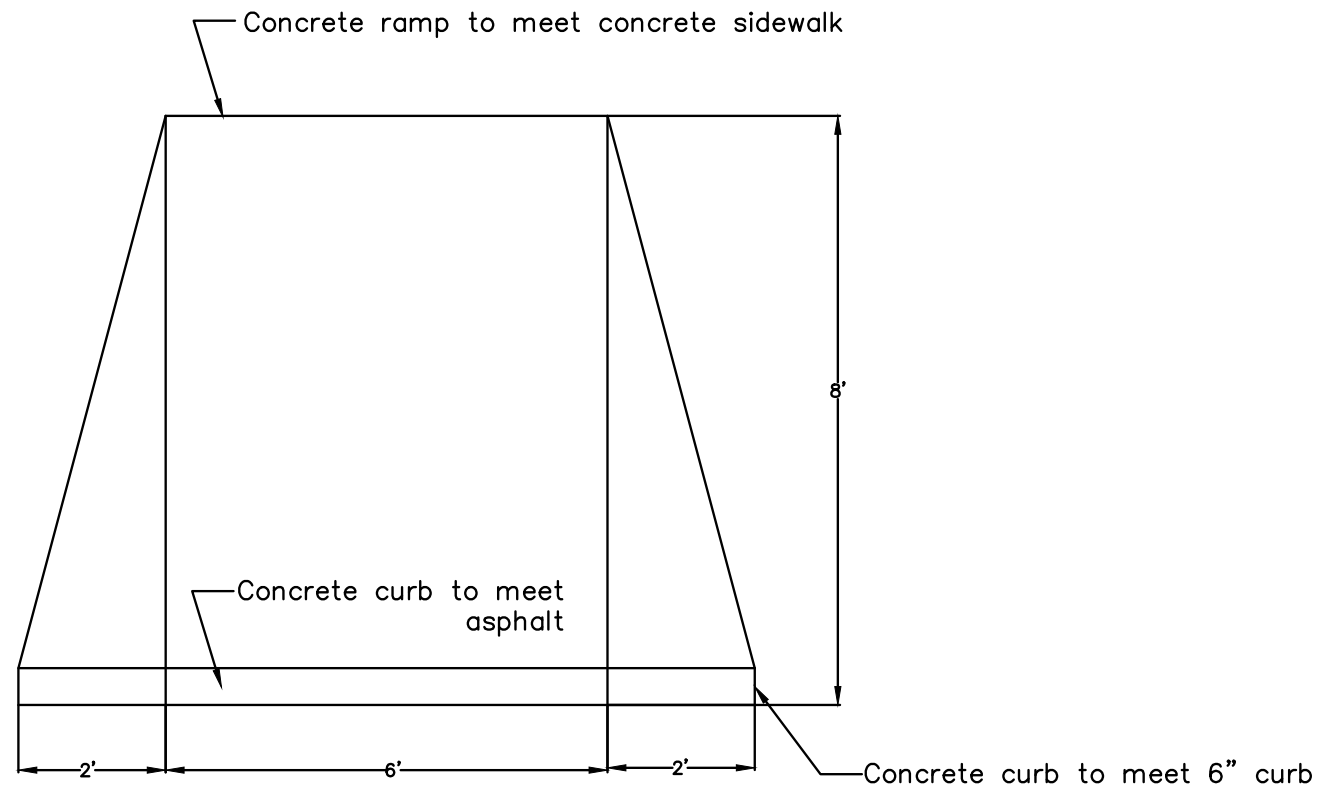

ADA Ramp
Scale: 1" = 2'-0"



Office Parking Lot & Sidewalk Rehabilitation

Crosley Fish & Wildlife Area
Department of Natural Resources
2010 S. State Highway 3
North Vernon, IN 47265



STATE OF INDIANA
DEPARTMENT OF NATURAL RESOURCES
DIVISION OF ENGINEERING
ROOM W299, INDIANA GOVERNMENT CENTER SOUTH
402 WEST WASHINGTON STREET
INDIANAPOLIS, INDIANA 46204
TEL. 317-232-4150, FAX 317-233-1205

Revisions:	
Project Number:	ENG2301899231
Requisition Number:	134949
Designer:	DAK
Drawing Date:	12/09/2022
Drafter:	DAK
Drawing Scale:	AS NOTED
DNR Approval:	
Client Approval:	
File Number:	File#
Drawing Number:	C-2
Sheet:	3 of 3