

PROJECT	DESIGNATION
0501212	1592600 & 1592599
CONTRACT	BRIDGE FILE
R-28940	165-061-04660 CNBL & JCSBL

INDEX				
STRUCTURE	TYPE	SPAN AND SKEW	OVER	STATION
165-061-04660 CNBL 165-061-04660 JCSBL	BRIDGE REHABILITATION TWIN CONTINUOUS REINFORCED CONCRETE SLAB BRIDGES	3 SPANS: 17'-3", 23'-0", 17'-3" SKEW: 20° LT.	SMALLS CREEK	STA. 2823+98.79 "A"

KIN DESIGNATION NUMBERS		
PART	DESIGNATION	DESCRIPTION
1	0501212	I-65 ROAD PLANS
2	0501212	I-65 CROSS SECTIONS
3	0501212	I-65 TRAFFIC PLANS
4	1601732 & 1601733	I-65 OVER CSX RAILROAD
5	1592538 & 1592536	I-65 OVER MUTTON CREEK DITCH
6	1601840 & 1601970	I-65 OVER EAST FORK OF WHITE RIVER
7	1601841 & 1601920	I-65 OVER EAST FORK OF WHITE RIVER, OVERFLOW NO. 1
8	1592568 & 1592576	I-65 OVER EAST FORK OF WHITE RIVER, OVERFLOW NO. 2
9	1592575 & 1592589	I-65 OVER EAST FORK OF WHITE RIVER, OVERFLOW NO. 3
10	1592590 & 1592592	I-65 OVER L & I RAILROAD
11	1592595 & 1592594	I-65 OVER ABLE DITCH
12	1592600 & 1592599	I-65 OVER SMALLS CREEK
13	1700256	ENOS ROAD OVER I-65
13	1700257	CR 800 NORTH OVER I-65
13	1700258	REDDING ROAD OVER I-65
13	1700259	SR 11 OVER I-65
13	1700260	COUNTYLINE ROAD OVER I-65
13	1700261	CR 950 SOUTH OVER I-65
13	1700262	CR 625 SOUTH OVER I-65
14	1383528 & 1383529	I-65 OVER DENOIS CREEK

INDIANA DEPARTMENT
OF TRANSPORTATION



TRAFFIC DATA	I-65
A.D.T. (2019)	31,320 V.P.D.
A.D.T. (2039)	34,310 V.P.D.
D.H.V. (2039)	2,740 V.P.H.
DIRECTIONAL DISTRIBUTION	50%
TRUCKS	38% A.A.D.T.
	29% D.H.V.

DESIGN DATA	
DESIGN SPEED	70 M.P.H.
PROJECT DESIGN CRITERIA	PARTIAL RECONSTRUCTION 4R (FREEWAY)
FUNCTIONAL CLASSIFICATION	INTERSTATE
RURAL/URBAN	RURAL
TERRAIN	LEVEL
ACCESS CONTROL	FULL

R-28940
Part 12 of 14

BRIDGE REHABILITATION PLANS

FOR SPANS OVER 20 FEET

INTERSTATE 65
OVER
SMALLS CREEK


PROJECT NO. 0501212

PROJECT NO. 0501212

RP 61+0.536

This Bridge Rehabilitation is on Interstate 65 over Smalls Creek
Located in Section 27, of Township 8 North, Range 5 East, Wayne Township,
in Bartholomew County Indiana.


R. 5 E.

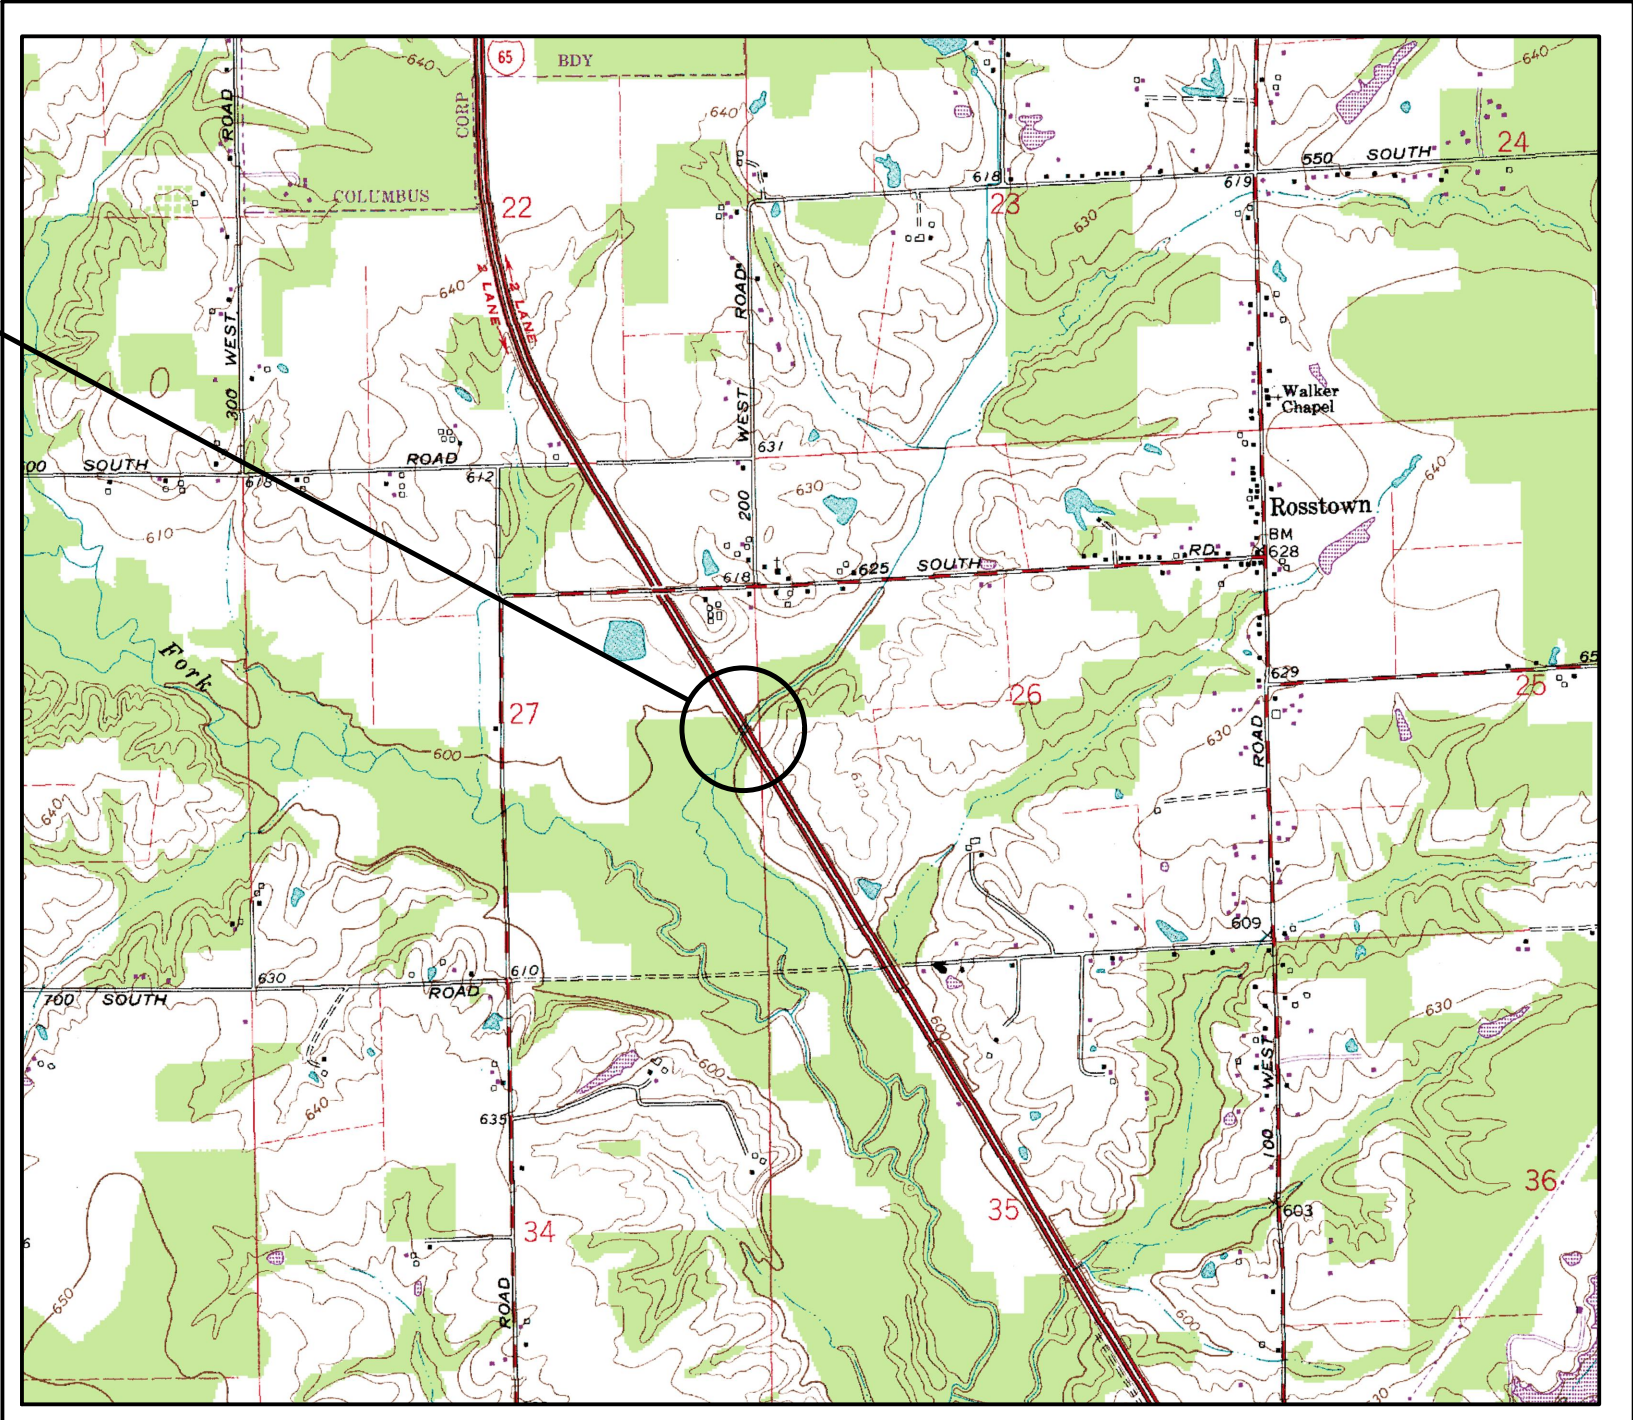

PROJECT LOCATION
I65-061-04660 CNBL
I65-061-04660 JCSBL



Scale 1" = 2000'

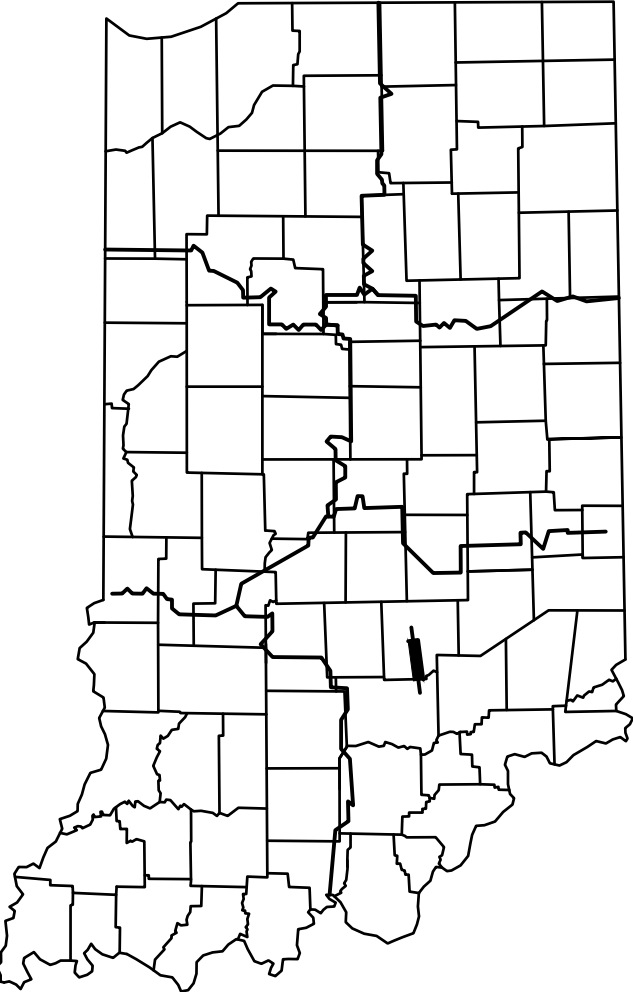

PROJECT LOCATION SHOWN BY
BARTHOLOMEW COUNTY

LATITUDE: 39°06'16.78" N LONGITUDE: 85°56'54.00" W

BRIDGE LENGTH : 0.54 MI.
ROADWAY LENGTH : 13.71 MI.
TOTAL LENGTH : 14.25 MI.
MAX GRADE: 2.8%

[INDIANA DEPARTMENT OF TRANSPORTATION
STANDARD SPECIFICATIONS DATED 2016 TO BE
USED WITH THESE PLANS]



1625 N. Post Road
Indianapolis, Indiana 46219
Phone: 317-895-2585
Fax: 317-895-2596 Web: www.ucindy.com

PLANS PREPARED BY:	UNITED CONSULTING	317-895-2585 PHONE NUMBER
CERTIFIED BY:	DATE	
APPROVED FOR LETTING:	DATE	
INDIANA DEPARTMENT OF TRANSPORTATION		DATE

BRIDGE FILE I65-061-04660 CNBL & JCSBL DESIGNATION 1592600 & 1592599	
SURVEY BOOK	SHEETS
CONTRACT R-28940	1 of 8 PROJECT 0501212

File Name: P:\C3D\MK16-465\Bridge\Bridges 25 & 26 - I-65 over Smalls Creek\Dwg\Title 25 & 26.dwg Plot Date: 4/25/2017 Plotted By: Zola, David

	UTILITIES

GENERAL NOTES	

[illegible][illegible]

1625 N. Post Road
Indianapolis, IN 46219
Phone 317-895-2585
Fax 317-895-2596
www.ucindy.com

RECOMMENDED FOR APPROVAL	DESIGN ENGINEER	DATE
-----------------------------	-----------------	------


DESIGNED: <u>MRL</u>	DRAWN: <u>DJZ</u>
CHECKED: <u>BSF</u>	CHECKED: <u>MRL</u>

INDIANA
DEPARTMENT OF TRANSPORTATION


INDEX
I-65 OVER SMALLS CREEK

HORIZONTAL SCALE	BRIDGE FILE
N/A	I65-061-04660 CNBL & JCSBL
VERTICAL SCALE	DESIGNATION
N/A	1592600 & 1592599


SURVEY BOOK	SHEETS		
-	2	of	8
CONTRACT	PROJECT		
R-28940	0501212		

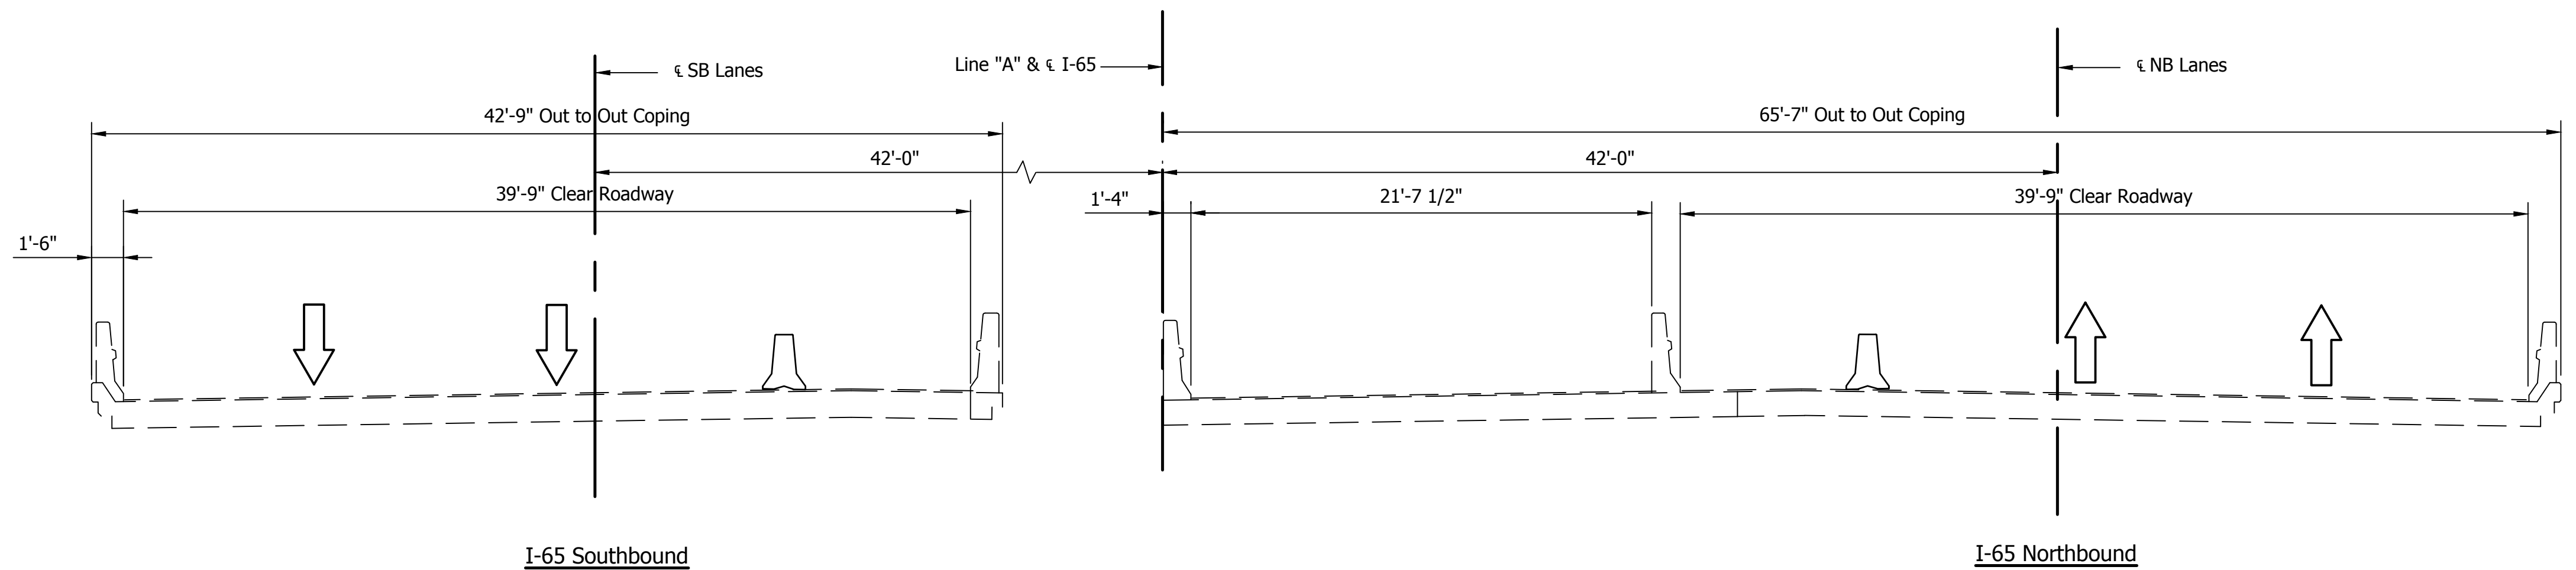

PHASE 2

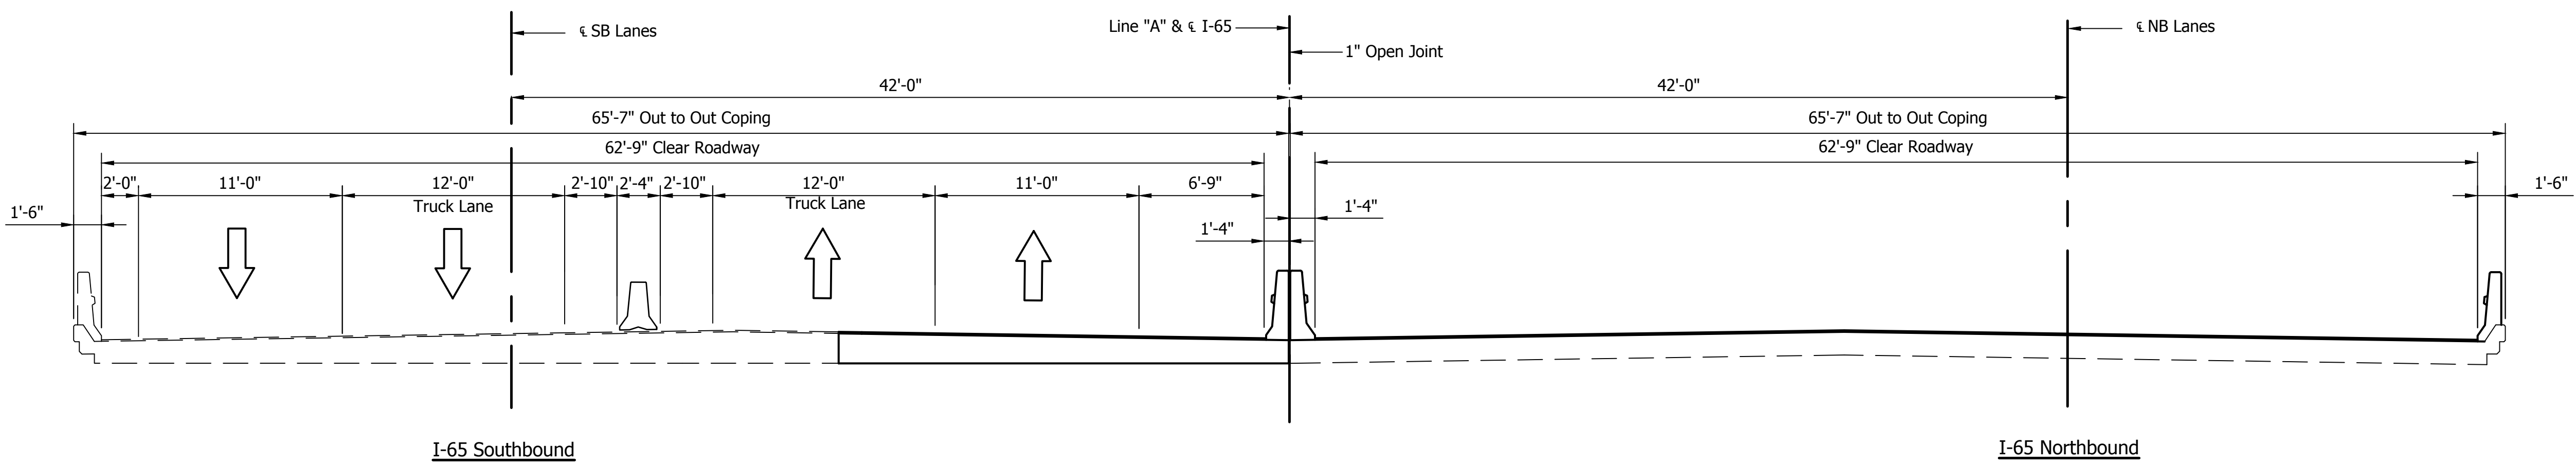

PHASE 3

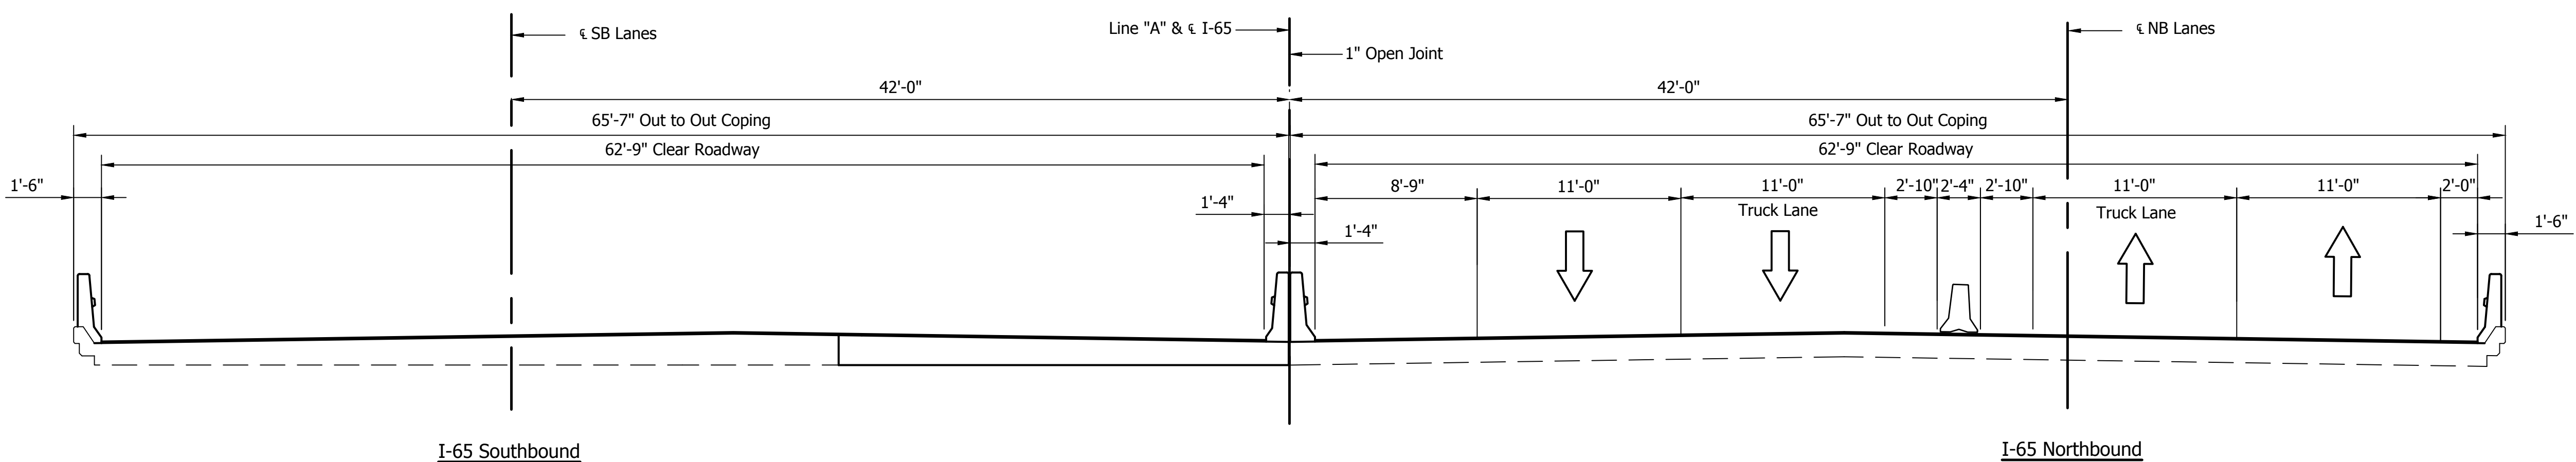

PHASE 4



1625 N. Post Road
Indianapolis, IN 46219
Phone 317-895-2585
Fax 317-895-2596
www.ueindy.com

RECOMMENDED FOR APPROVAL _____
DESIGN ENGINEER DATE



DESIGNED: MRL DRAWN: DJZ

CHECKED: BSF CHECKED: MRL

INDIANA
DEPARTMENT OF TRANSPORTATION


MAINTENANCE OF TRAFFIC
I-65 OVER SMALLS CREEK

HORIZONTAL SCALE	BRIDGE FILE
3/16" = 1'-0"	I65-061-04660 CNBL & JCSBL
VERTICAL SCALE	DESIGNATION
3/16" = 1'-0"	1592600 & 1592599
SURVEY BOOK	SHEETS
-	3 of 8
CONTRACT	PROJECT
R-28940	0501212

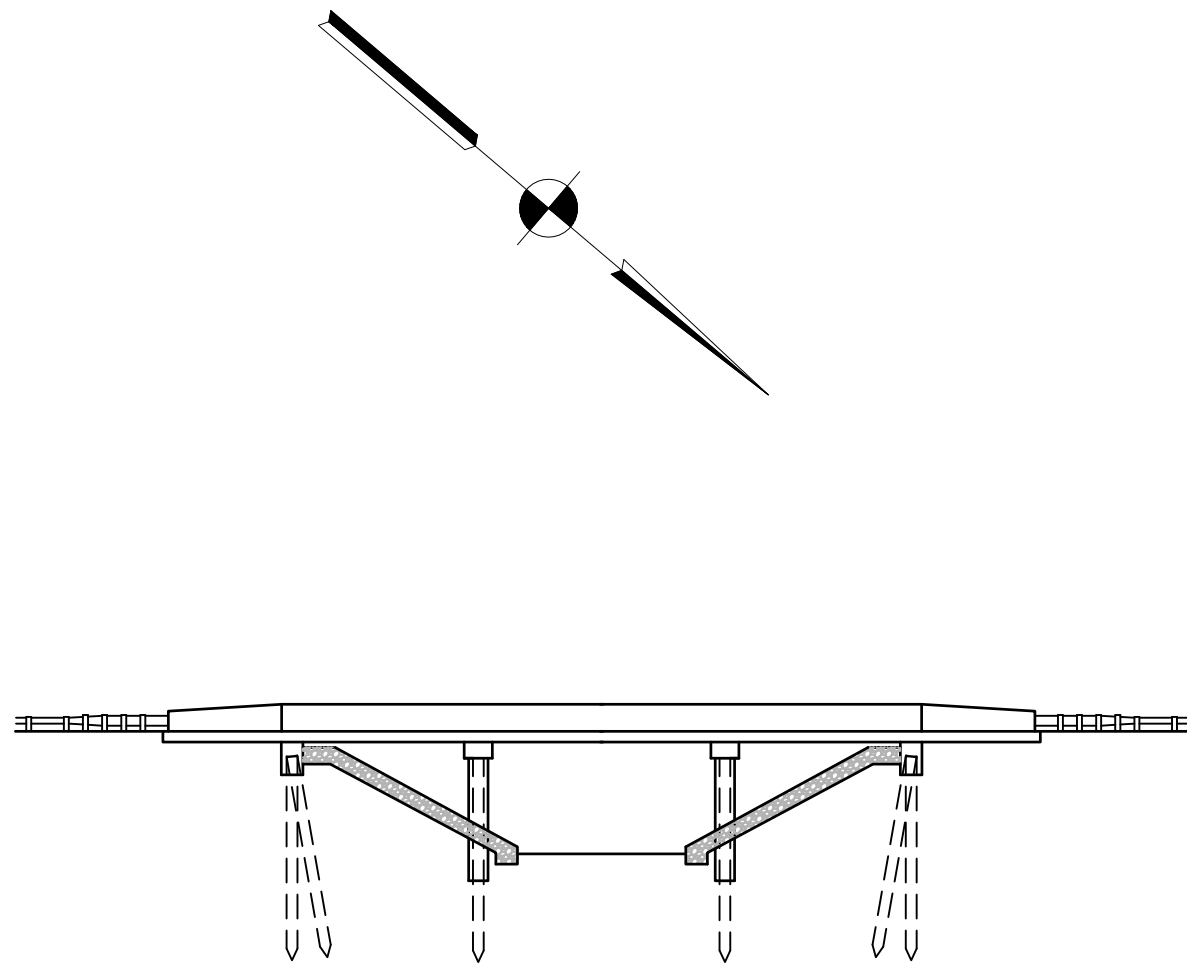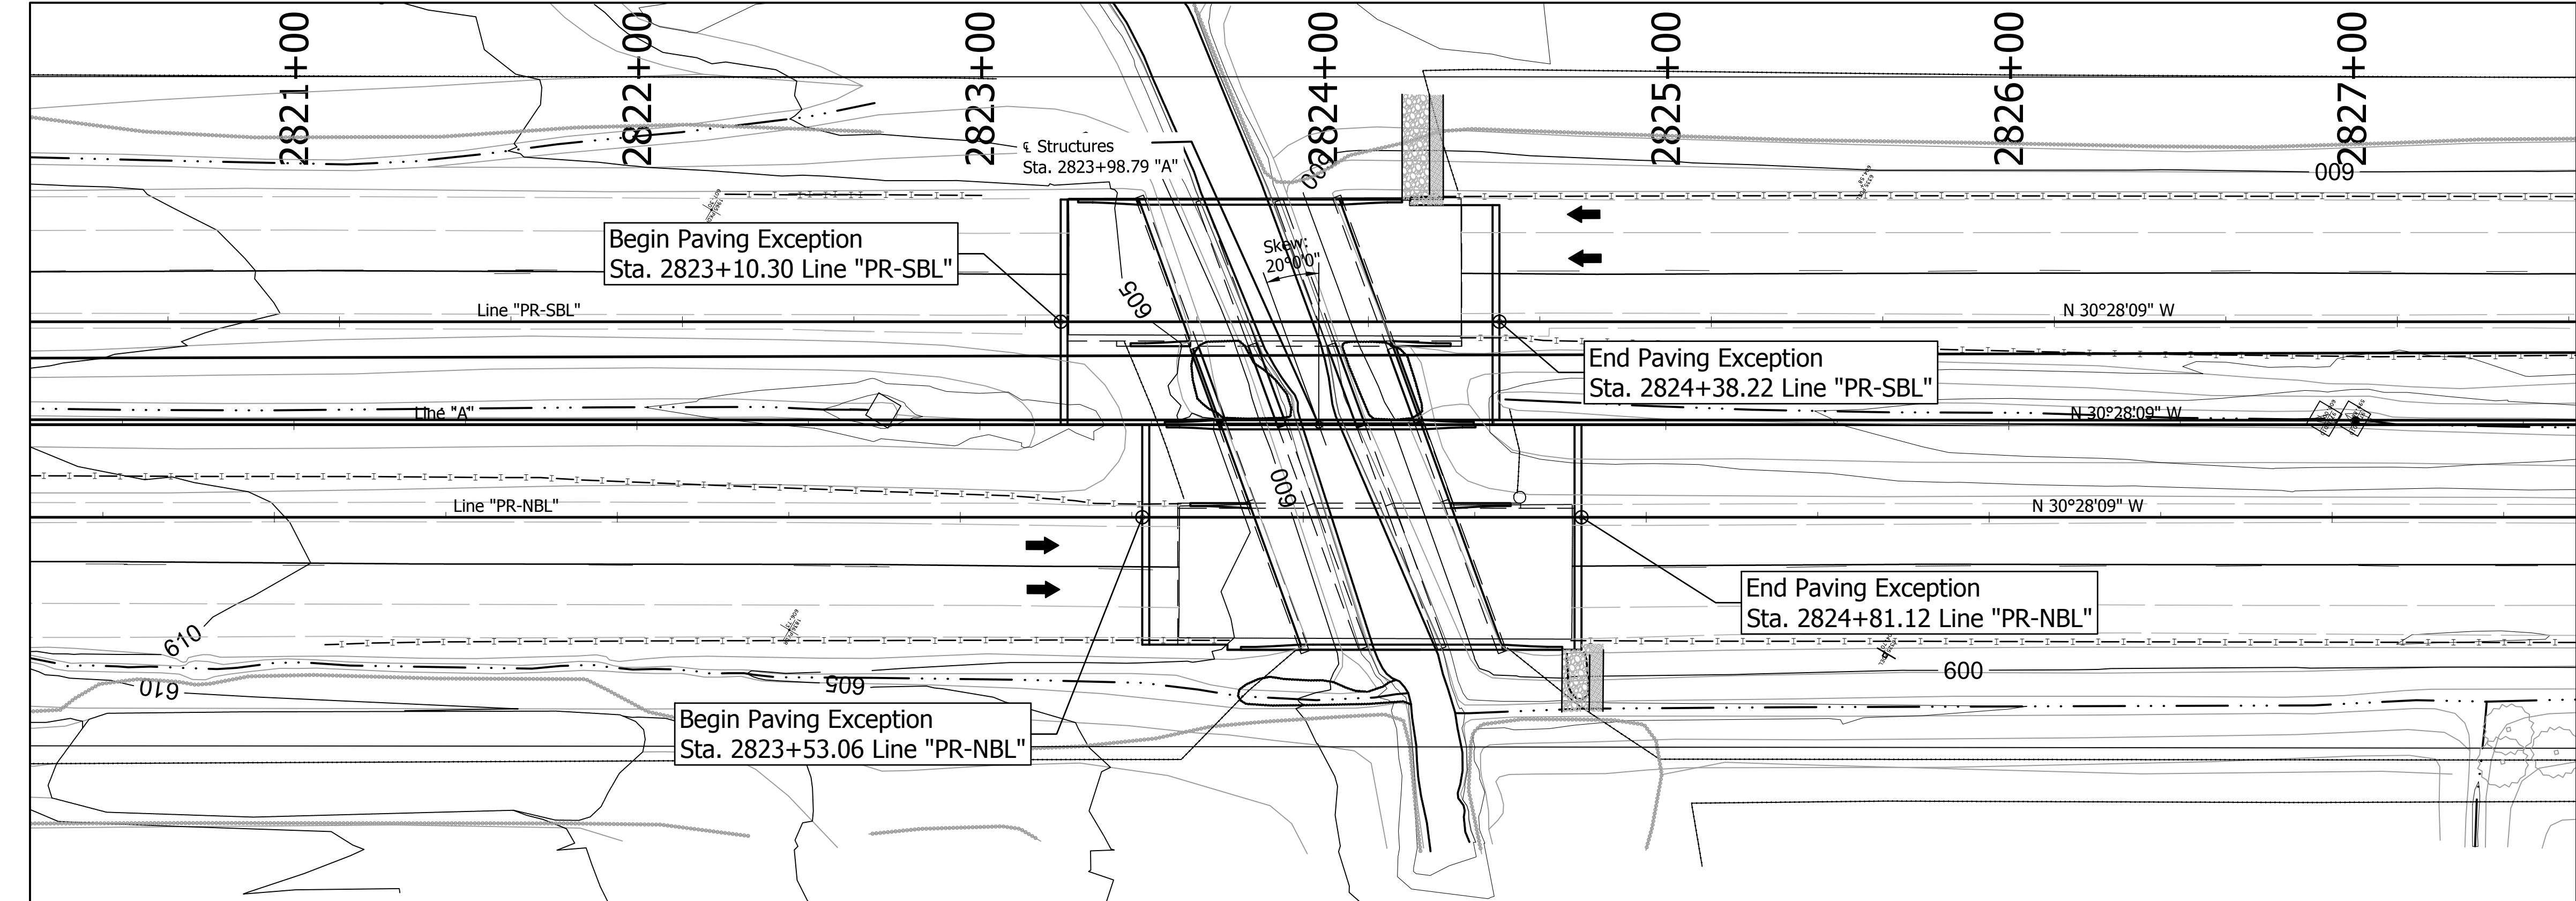

Existing Clear Roadway = 39'-9"
Portions of existing End Bents, Piers, and Bridge
Deck to be removed.


EXISTING STRUCTURE
No Scale

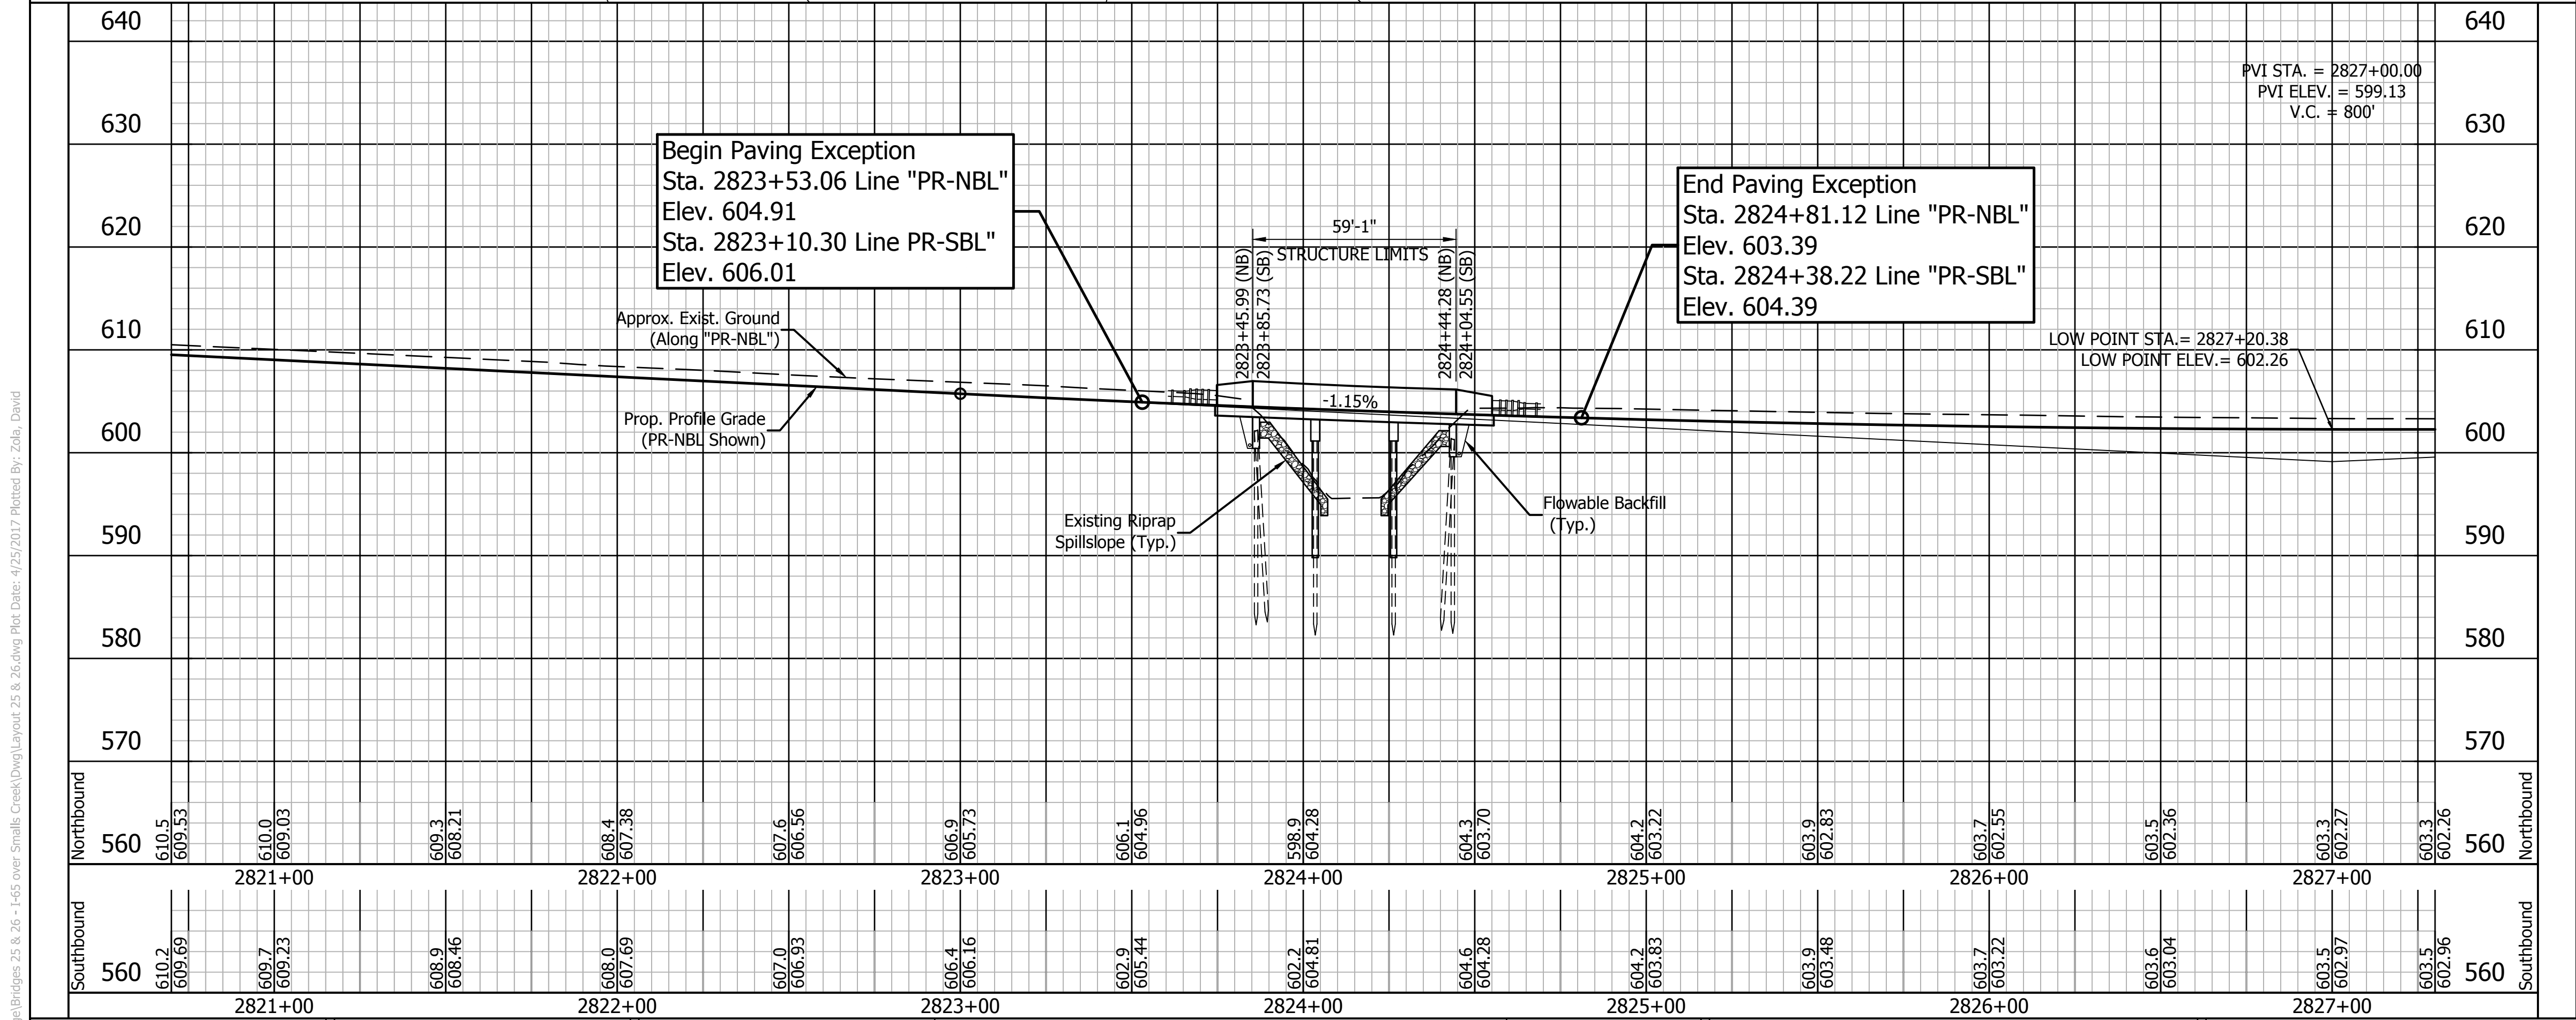

Notes: For R/W, Earthwork Summary, and Additional
Information see Roadway Plans, Des. No. 0501212.

**TWIN CONTINUOUS REINFORCED CONCRETE
SLAB BRIDGES**
3 SPANS: 17'-3", 23'-0", 17'-3"
65'-7" CLEAR ROADWAY
SKEW: 20°00'00" LEFT
I-65 OVER SMALLS CREEK

 1625 N. Post Road Indianapolis, IN 46219 Phone 317-895-2585 Fax 317-895-2596 www.ucindy.com	RECOMMENDED FOR APPROVAL _____ DESIGN ENGINEER _____ DATE _____	INDIANA DEPARTMENT OF TRANSPORTATION	HORIZONTAL SCALE 1" = 30'	BRIDGE FILE I65-061-04660 CNBL & JCSBL	
	DESIGNED: MRL	DRAWN: DJZ	LAYOUT I-65 OVER SMALLS CREEK	VERTICAL SCALE 1" = 10'	DESIGNATION 1592600 & 1592599
	CHECKED: BSF	CHECKED: MRL		SURVEY BOOK -	SHEETS 4 of 8
				CONTRACT R-28940	PROJECT 0501212

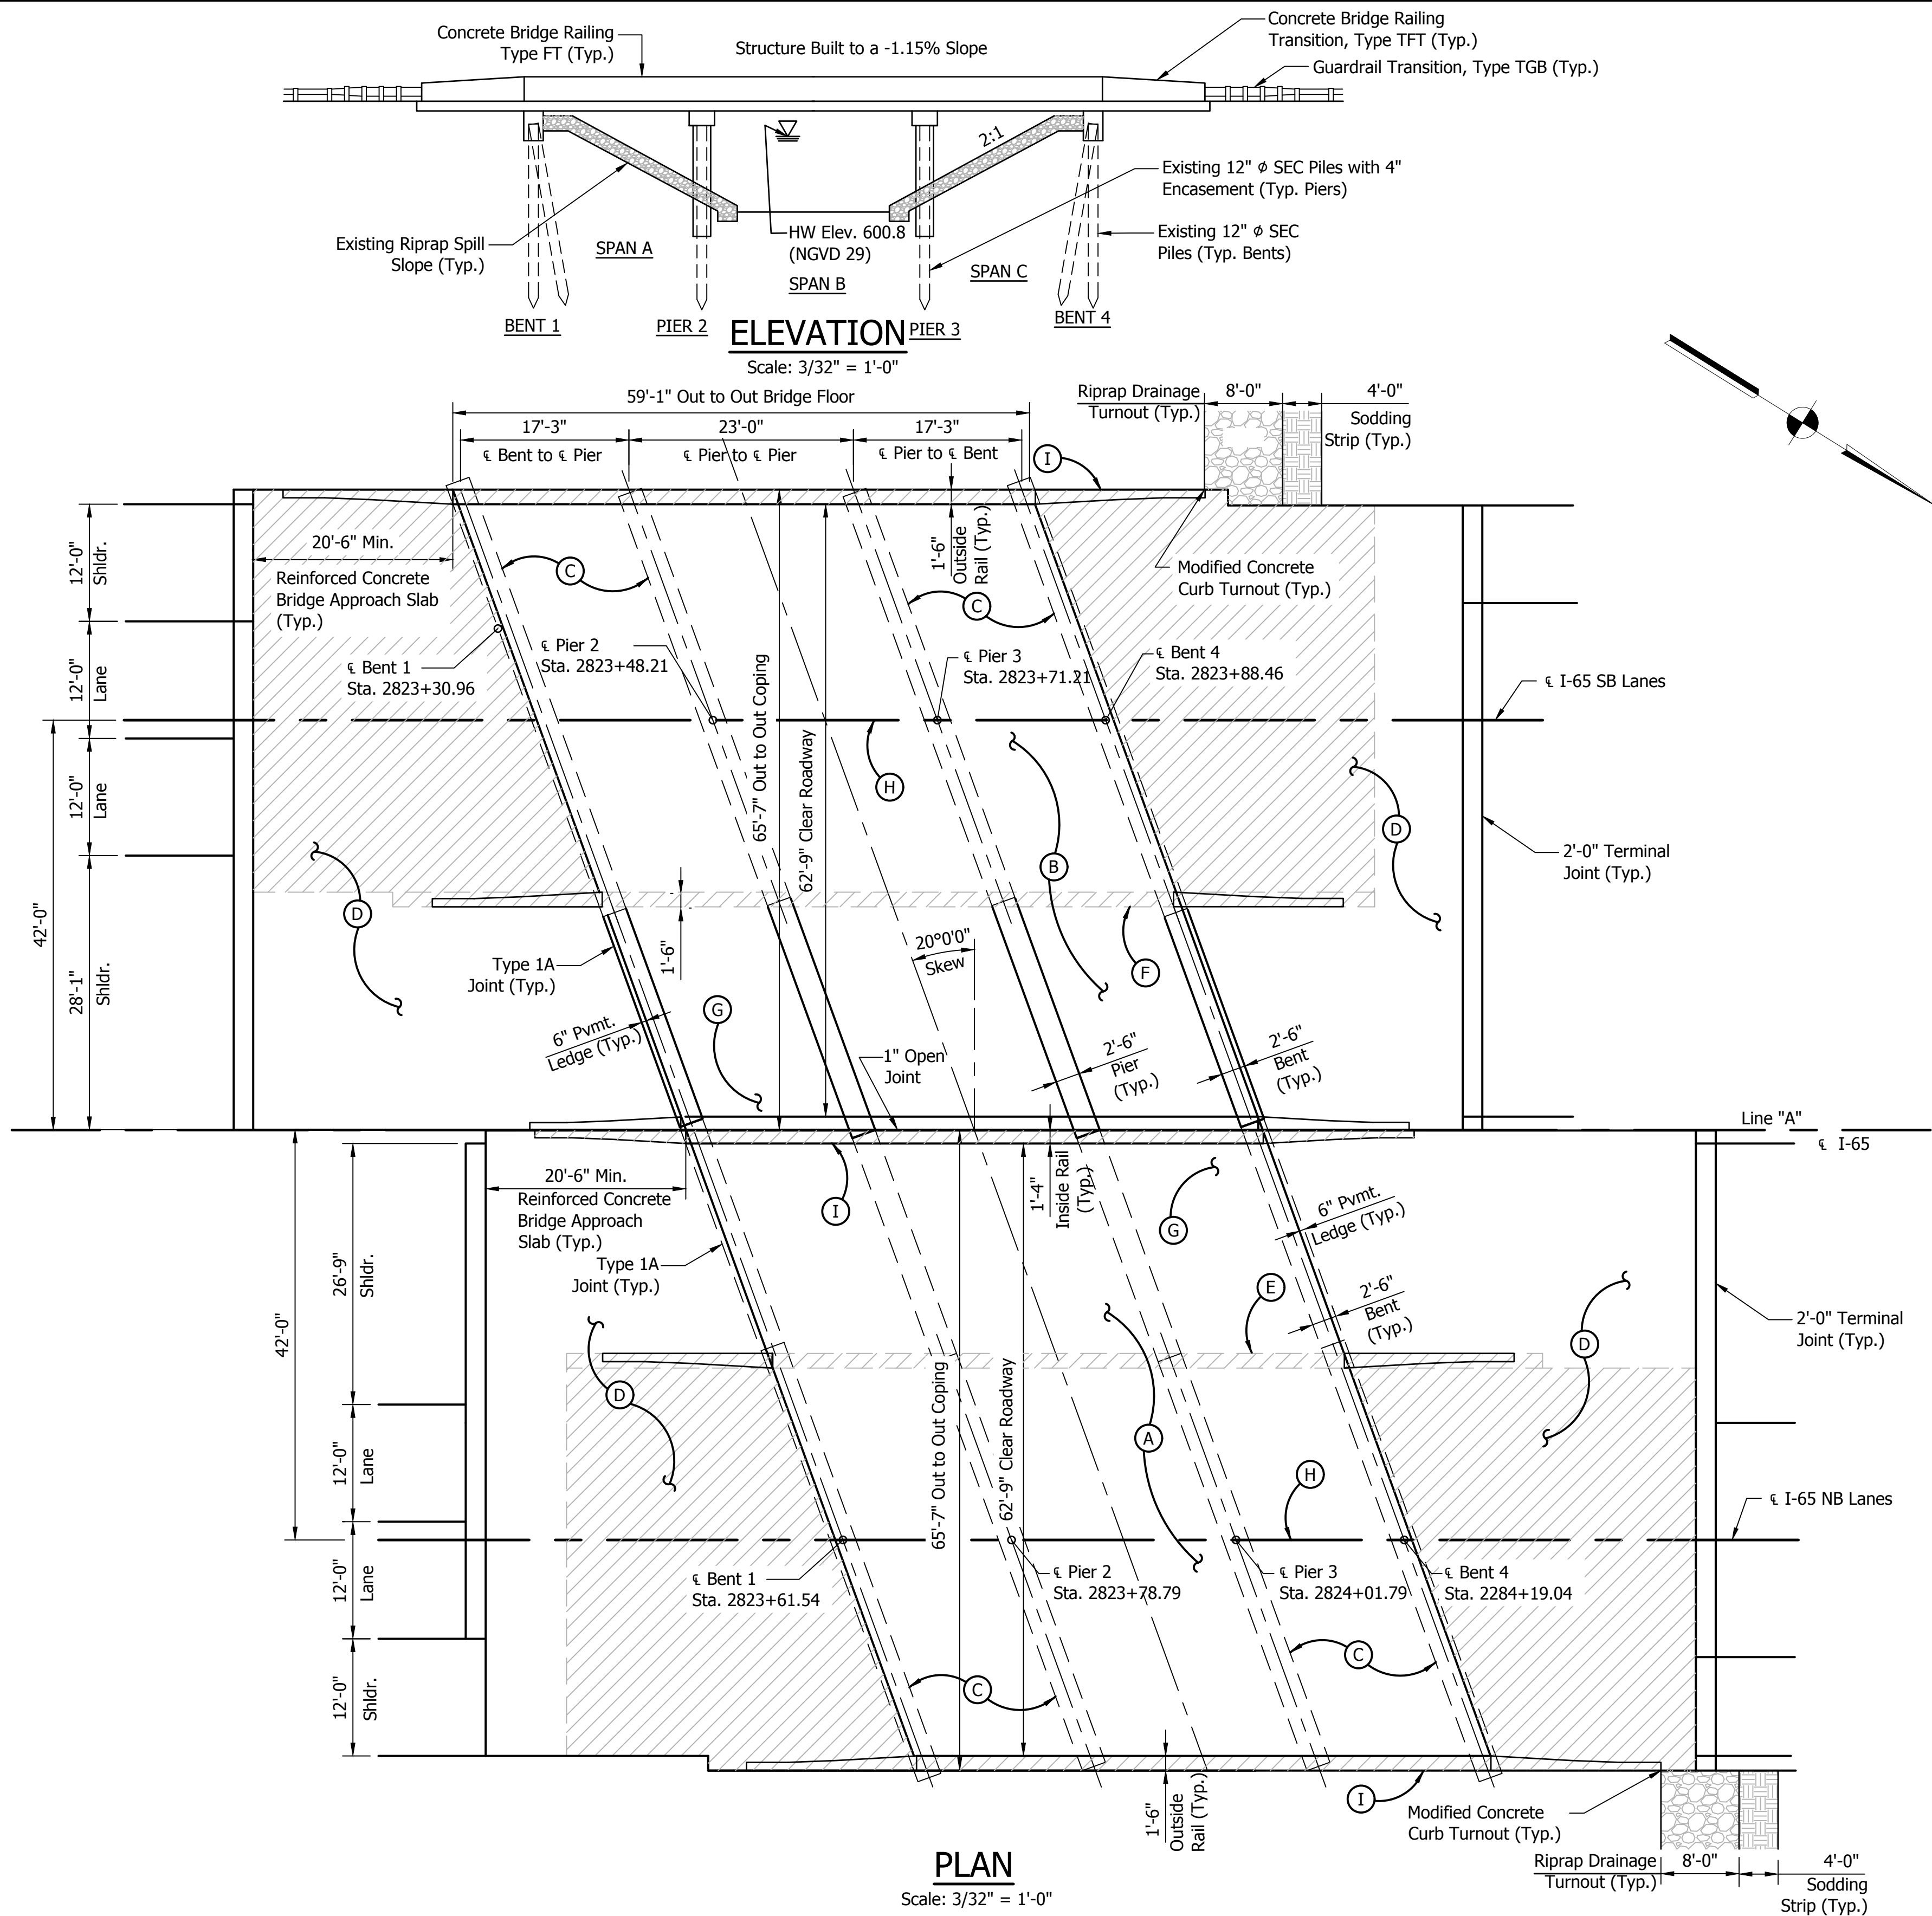

GENERAL NOTES

- Existing plans for this structure are on file in the records unit of the Indiana Department of Transportation as Bridge File I65-061-04660 BNBL & JBSBL.
- Where new work is to be fitted to old work, the Contractor shall check all dimensions and conditions in the field and report any discrepancies to the Engineer and assume responsibility for their correctness and fit of the new part to the old.
- Reinforcing steel covering shall be 2 1/2" in top and 1" min. in bottom of floor slabs, and 2" in all other parts, unless noted.
- Surface seal all exposed surfaces of approach slabs, face of deck coping and outer 6" of the underside of deck.
- Stations shown are from the existing plans on file. The stations will be updated for the proposed alignment for Final Deign.

DESIGN DATA

Designed for HS-20-44 loading in accordance with 2002 AASHTO Standard Specifications for Highway Bridges 17th Edition and all Subsequent Interim Specifications.


ULTIMATE DESIGN STRESSES

Class "A" Concrete	$f'_c = 3,500$ p.s.i.
Class "B" Concrete	$f'_c = 3,000$ p.s.i.
Class "C" Concrete	$f'_c = 4,000$ p.s.i.
Reinforcing Steel (Grade 60)	$f_y = 60,000$ p.s.i.

LEGEND

- (A) Remove the existing overlay, surface mill the existing surface and perform hydro-demolition to remove any unsound concrete, perform partial and full depth patching at all delaminated areas, and place a variable depth latex modified or microsilica concrete overlay over the entire bridge deck.
- (B) Remove the existing overlay, surface mill the existing surface and perform hydro-demolition to remove any unsound concrete, perform partial and full depth patching at all delaminated areas, widen the southbound superstructure and substructure toward the median side, and place a variable depth latex modified or microsilica concrete overlay over the entire dridge deck.
- (C) Patch piers, superstructure, and undersides of deck as necessary to repair all delamination and spalling.
- (D) Remove and replace the existing reinforcing concrete approach slabs.
- (E) Remove the existing Bridge Railing and Patch the bridge deck under rail locations.
- (F) Remove existing Bridge railing and 1'-6" of the bridge coping.
- (G) Extend Riprap across median and widen 2' outside bridge deck.
- (H) Place new Snowplowable Pavement Markings.
- (I) Remove and Replace the existing bridge railing.

 Limits of Removal

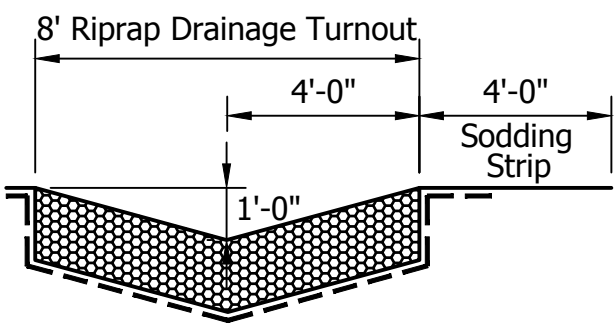

RIPRAP DRAINAGE TURNOUT

No Scale

TWIN CONTINUOUS REINFORCED CONCRETE
SLAB BRIDGE
3 SPANS: 17'-3", 23'-0", 17'-3"
65'-7" CLEAR ROADWAY
SKEW: 20°00'00" LEFT
I-65 OVER SMALLS CREEK



1625 N. Post Road
Indianapolis, IN 46219
Phone 317-895-2585
Fax 317-895-2596
www.ucindy.com

RECOMMENDED
FOR APPROVAL

DESIGN ENGINEER

DATE

DESIGNED: MRL

DRAWN: DJZ

CHECKED: BSF




CHECKED: MRL

INDIANA
DEPARTMENT OF TRANSPORTATION

GENERAL PLAN
I-65 OVER SMALLS CREEK

HORIZONTAL SCALE	BRIDGE FILE
AS SHOWN	I65-061-04660 CNBL & JCSBL
VERTICAL SCALE	DESIGNATION
AS SHOWN	1592600 & 1592599

SURVEY BOOK	SHEETS
-	5 of 8
CONTRACT	PROJECT
R-28940	0501212

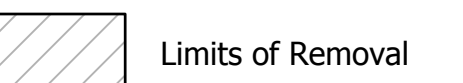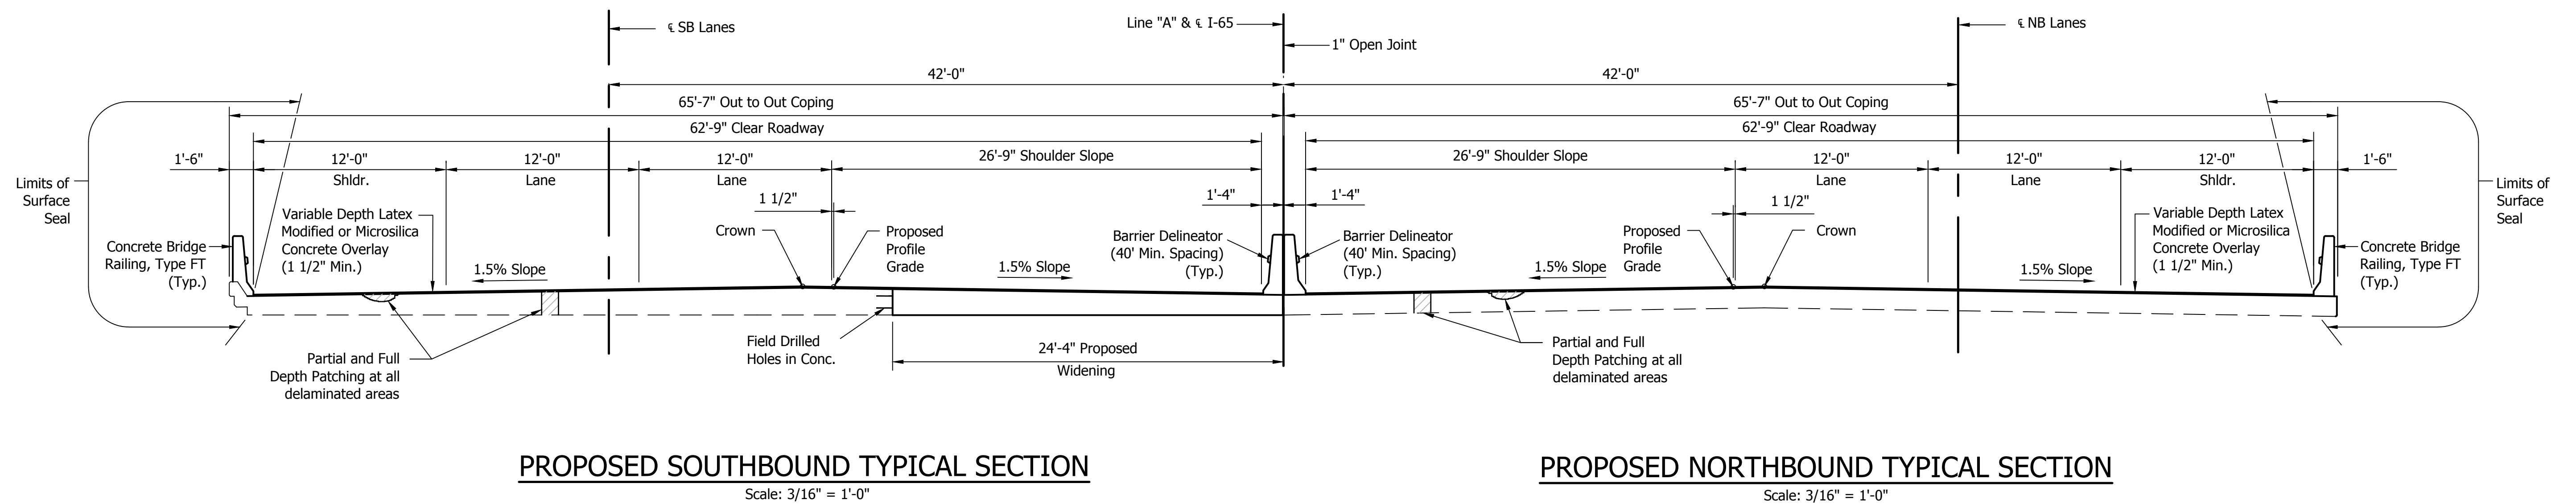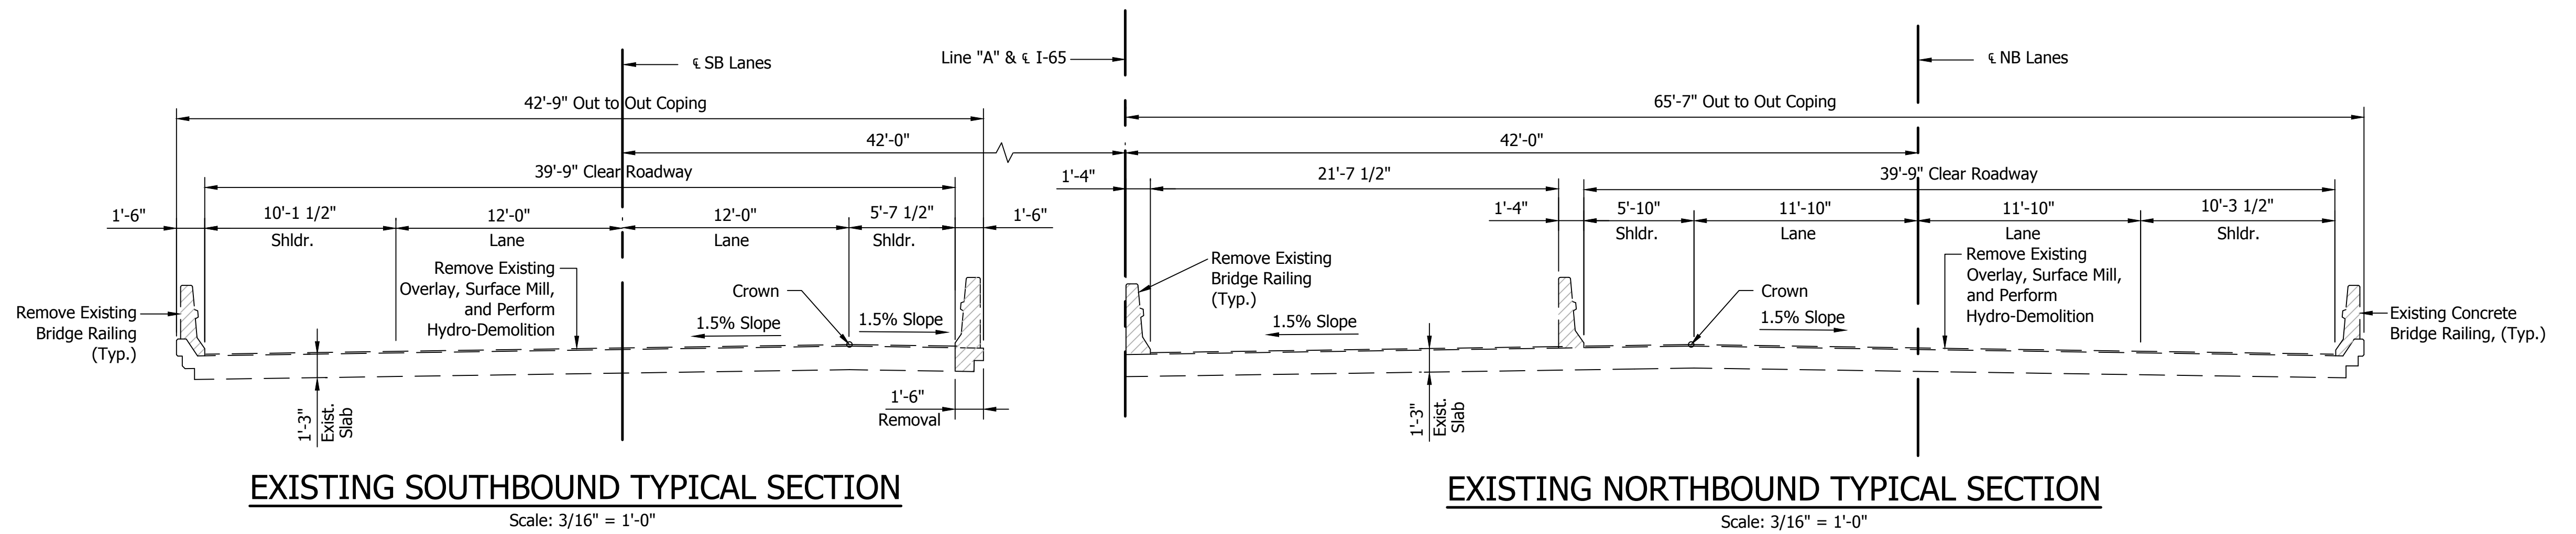

**TWIN CONTINUOUS REINFORCED
CONCRETE SLAB BRIDGE**
3 SPANS: 17'-3", 23'-0", 17'-3"
65'-7" CLEAR ROADWAY
SKEW: 20°00'00" LEFT
I-65 OVER SMALLS CREEK




1625 N. Post Road
Indianapolis, IN 46219
Phone 317-895-2585
Fax 317-895-2596
www.ucindy.com

RECOMMENDED FOR APPROVAL	
DESIGNED: <u>MRL</u>	DRAWN: <u>DJZ</u>
CHECKED: <u>BSF</u>	CHECKED: <u>MRL</u>

**INDIANA
DEPARTMENT OF TRANSPORTATION**


**GENERAL PLAN
I-65 OVER SMALLS CREEK**

HORIZONTAL SCALE AS SHOWN	BRIDGE FILE I65-061-04660 CNBL & JCSBL
VERTICAL SCALE AS SHOWN	DESIGNATION 1592600 & 1592599
SURVEY BOOK -	SHEETS 6 of 8
CONTRACT R-28940	PROJECT 0501212

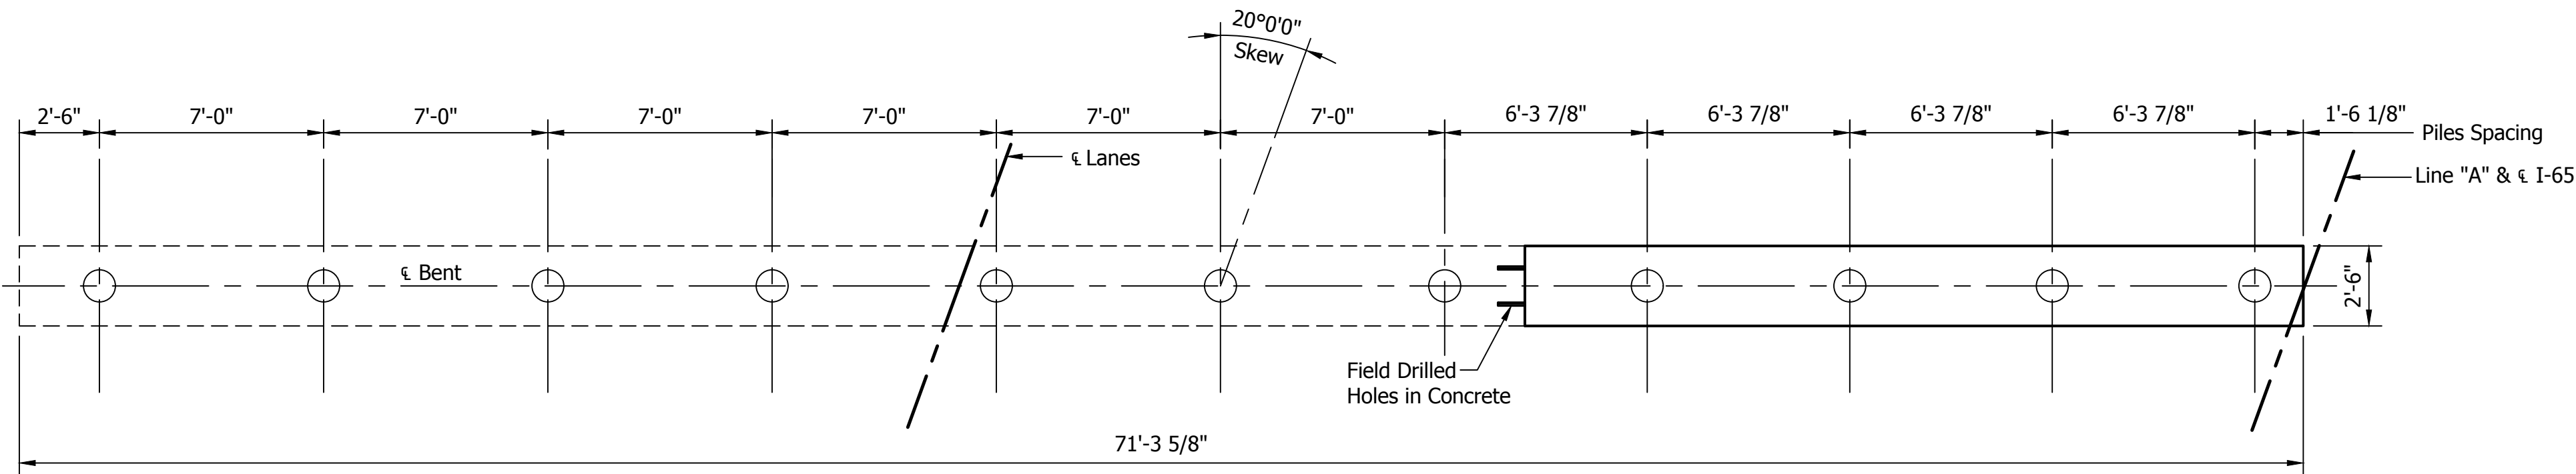


SOUTHBOUND TYPICAL BENT PLAN

Scale: 1/4" = 1'-0"
(Bent 4 shown, Bent 1 same by opposite hand)

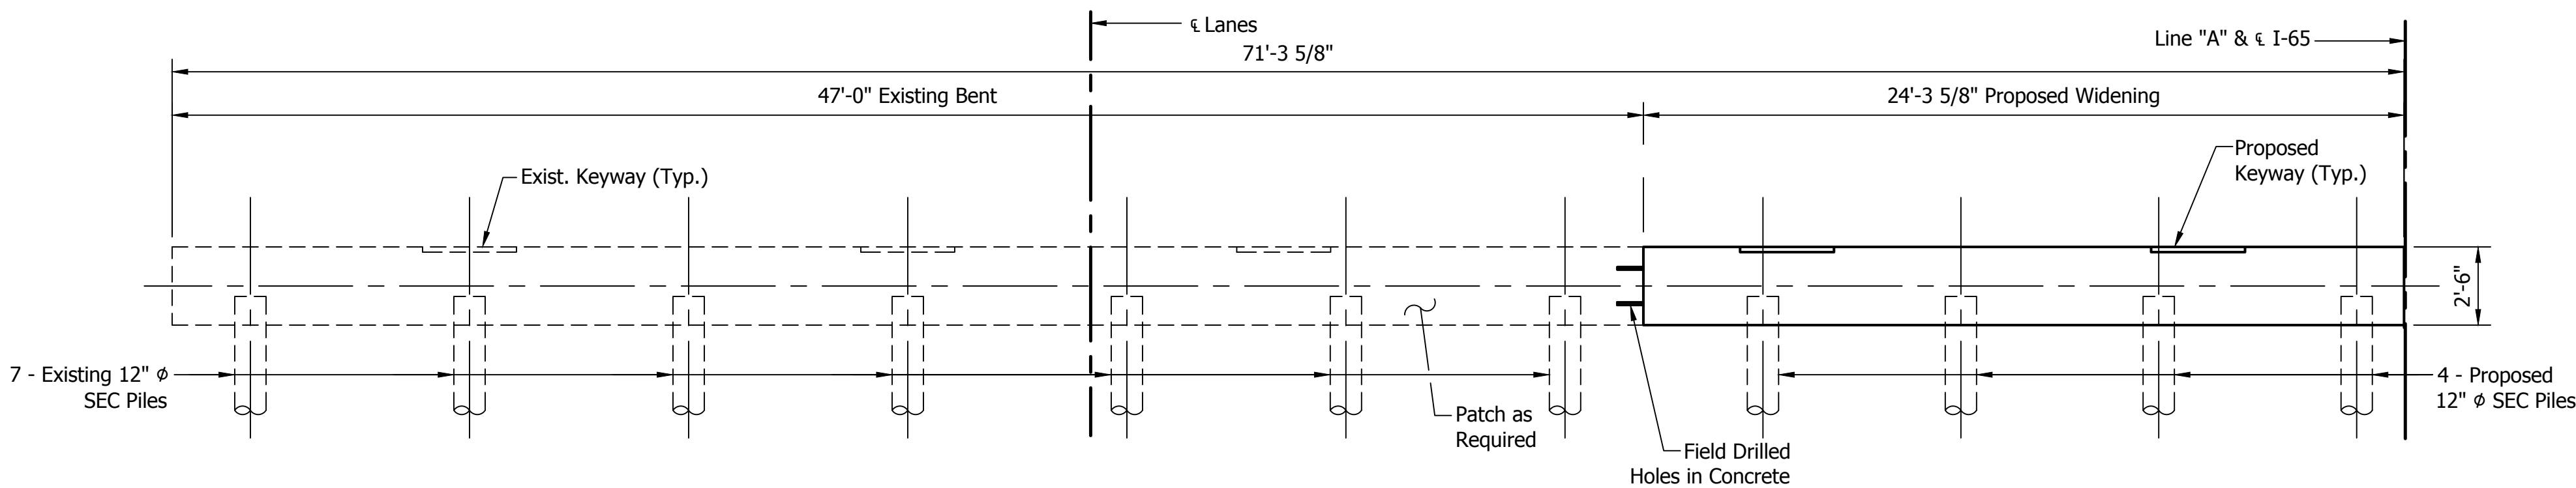


SOUTHBOUND TYPICAL BENT SECTION

Scale: 1/4" = 1'-0"
(Bent 4 shown, Bent 1 same by opposite hand)

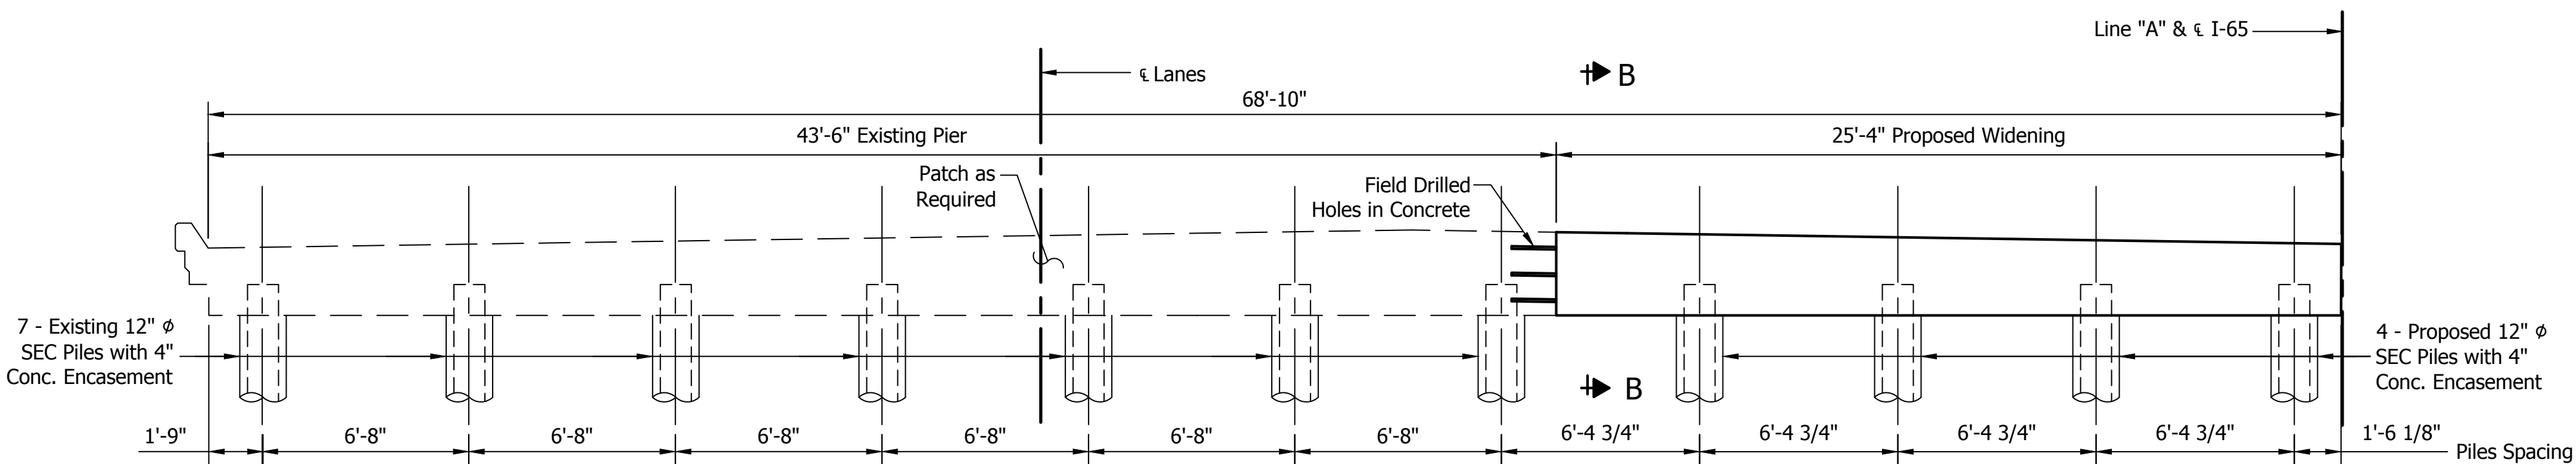


SOUTHBOUND TYPICAL PIER ELEVATION

Scale: 1/4" = 1'-0"

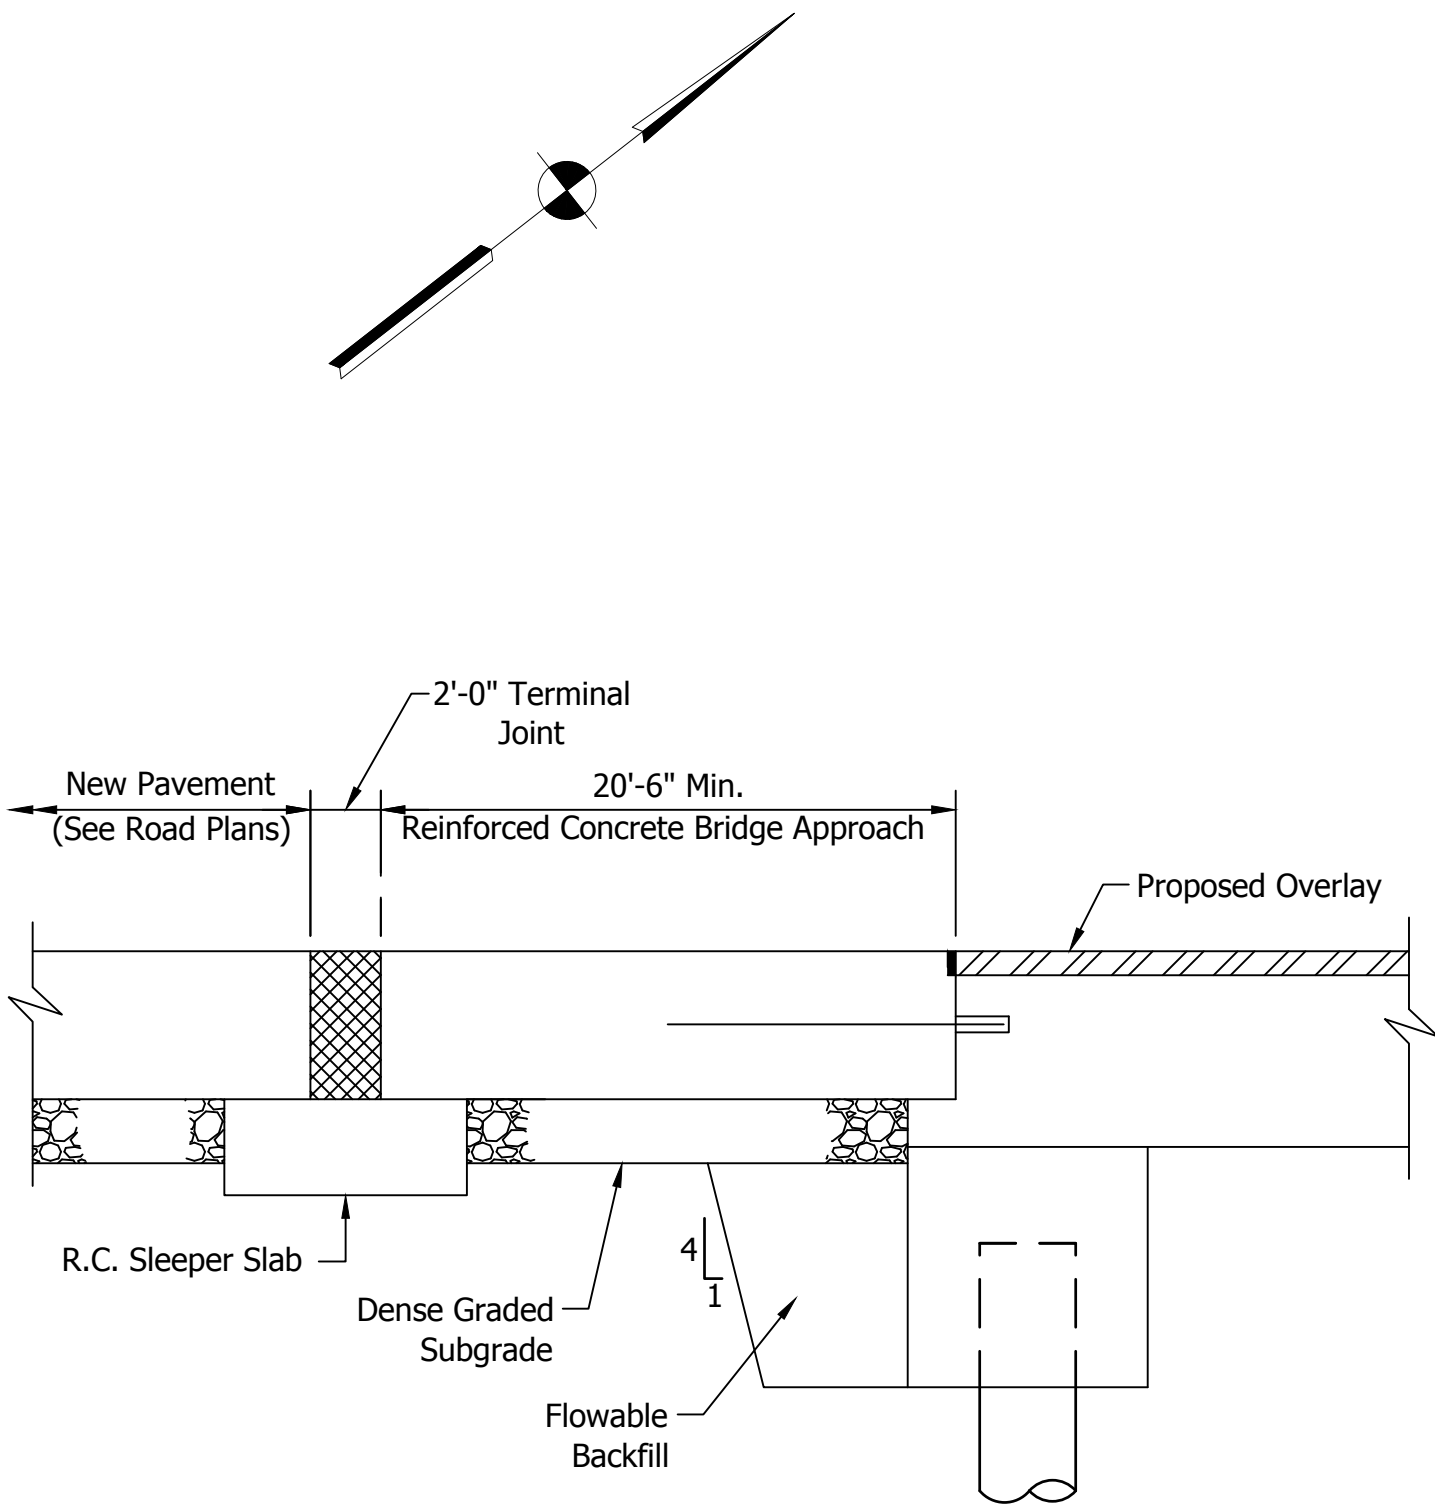


HALF LONGITUDINAL SECTION

SCALE: NONE

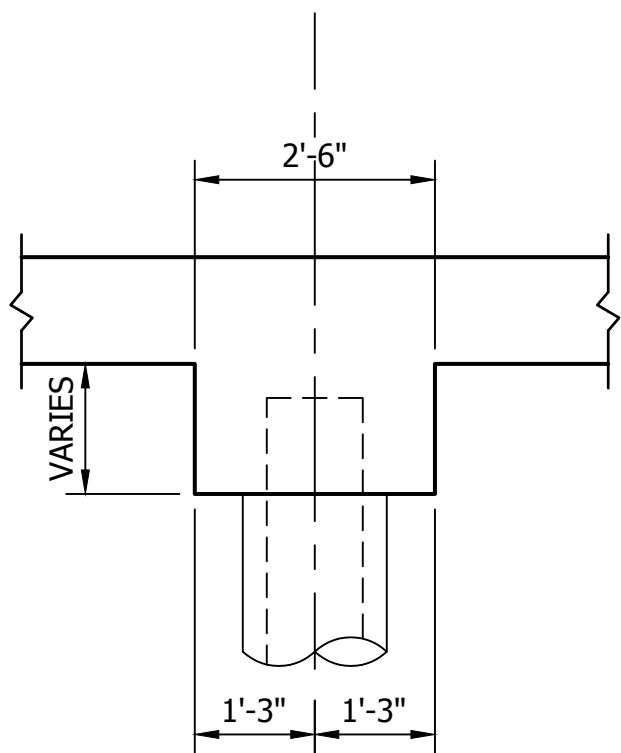

SECTION B-B

Scale: 1/2" = 1'-0"

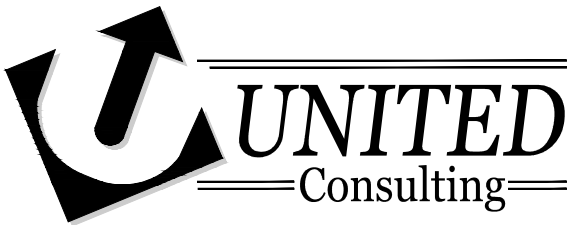

1625 N. Post Road
Indianapolis, IN 46219
Phone 317-895-2585
Fax 317-895-2596
www.ucindy.com

RECOMMENDED FOR APPROVAL _____
DESIGN ENGINEER DATE

DESIGNED: MRL DRAWN: DJZ

CHECKED: BSF CHECKED: MRL

INDIANA
DEPARTMENT OF TRANSPORTATION

SUBSTRUCTURE DETAILS
I-65 OVER SMALLS CREEK

HORIZONTAL SCALE	BRIDGE FILE
AS SHOWN	I65-061-04660 CNBL & JCSBL
VERTICAL SCALE	DESIGNATION
AS SHOWN	1592600 & 1592599

SURVEY BOOK	SHEETS
-	7 of 8
CONTRACT	PROJECT
R-28940	0501212

[illegible]

RECOMMENDED FOR APPROVAL		DESIGN ENGINEER	DATE
DESIGNED: MRL		DRAWN: DJZ	
CHECKED: BSF		CHECKED: MRL	

INDIANA DEPARTMENT OF TRANSPORTATION
BRIDGE SUMMARY TABLE I-65 OVER SMALLS CREEK

HORIZONTAL SCALE	BRIDGE FILE		
N/A	I65-061-04660 CNBL & JCSBL		
VERTICAL SCALE	DESIGNATION		
N/A	1592600 & 1592599		
SURVEY BOOK		SHEETS	
-	8	of	8
CONTRACT	PROJECT		
R-28940	0501212		