

PROJECT	DESIGNATION
0501212	1592568 & 1592576
CONTRACT	BRIDGE FILE
R-28940	I65-054-04653 CNBL & CSBL

INDEX				
STRUCTURE	TYPE	SPAN AND SKEW	OVER	STATION
I65-054-04653 CNBL I65-054-04653 CSBL	BRIDGE REHABILITATION TWIN CONTINUOUS PRESTRESSED CONCRETE I-BEAM BRIDGES	7 SPANS: 46'-5 1/2", 5 @ 43'-5 5/8", 46'-5 1/2" SKEW: 30°00'00" LEFT	EAST FORK WHITE RIVER, OVERFLOW 2	STA. 2475+66.75 "A"

KIN DESIGNATION NUMBERS		
PART	DESIGNATION	DESCRIPTION
1	0501212	I-65 ROAD PLANS
2	0501212	I-65 CROSS SECTIONS
3	0501212	I-65 TRAFFIC PLANS
4	1601732 & 1601733	I-65 OVER CSX RAILROAD
5	1592538 & 1592536	I-65 OVER MUTTON CREEK DITCH
6	1601840 & 1601970	I-65 OVER EAST FORK OF WHITE RIVER
7	1601841 & 1601920	I-65 OVER EAST FORK OF WHITE RIVER, OVERFLOW NO. 1
8	1592568 & 1592576	I-65 OVER EAST FORK OF WHITE RIVER, OVERFLOW NO. 2
9	1592575 & 1592589	I-65 OVER EAST FORK OF WHITE RIVER, OVERFLOW NO. 3
10	1592590 & 1592592	I-65 OVER L & I RAILROAD
11	1592595 & 1592594	I-65 OVER ABLE DITCH
12	1592600 & 1592599	I-65 OVER SMALLS CREEK
13	1700256	ENOS ROAD OVER I-65
13	1700257	CR 800 NORTH OVER I-65
13	1700258	REDDING ROAD OVER I-65
13	1700259	SR 11 OVER I-65
13	1700260	COUNTYLINE ROAD OVER I-65
13	1700261	CR 950 SOUTH OVER I-65
13	1700262	CR 625 SOUTH OVER I-65
14	1383528 & 1383529	I-65 OVER DENOIS CREEK

INDIANA DEPARTMENT
OF TRANSPORTATION



BRIDGE REHABILITATION PLANS

FOR SPANS OVER 20 FEET

INTERSTATE 65

OVER

EAST FORK OF WHITE RIVER, OVERFLOW 2


PROJECT NO. 0501212

PROJECT NO. 0501212

RP 54+0.823

This Bridge Rehabilitation is on Interstate 65 over East Fork of White River, Overflow 2, Located in Section 29, of Township 7 North, Range 6 East, Redding Township, in Jackson County Indiana.

R. 5 E. | R. 6 E.

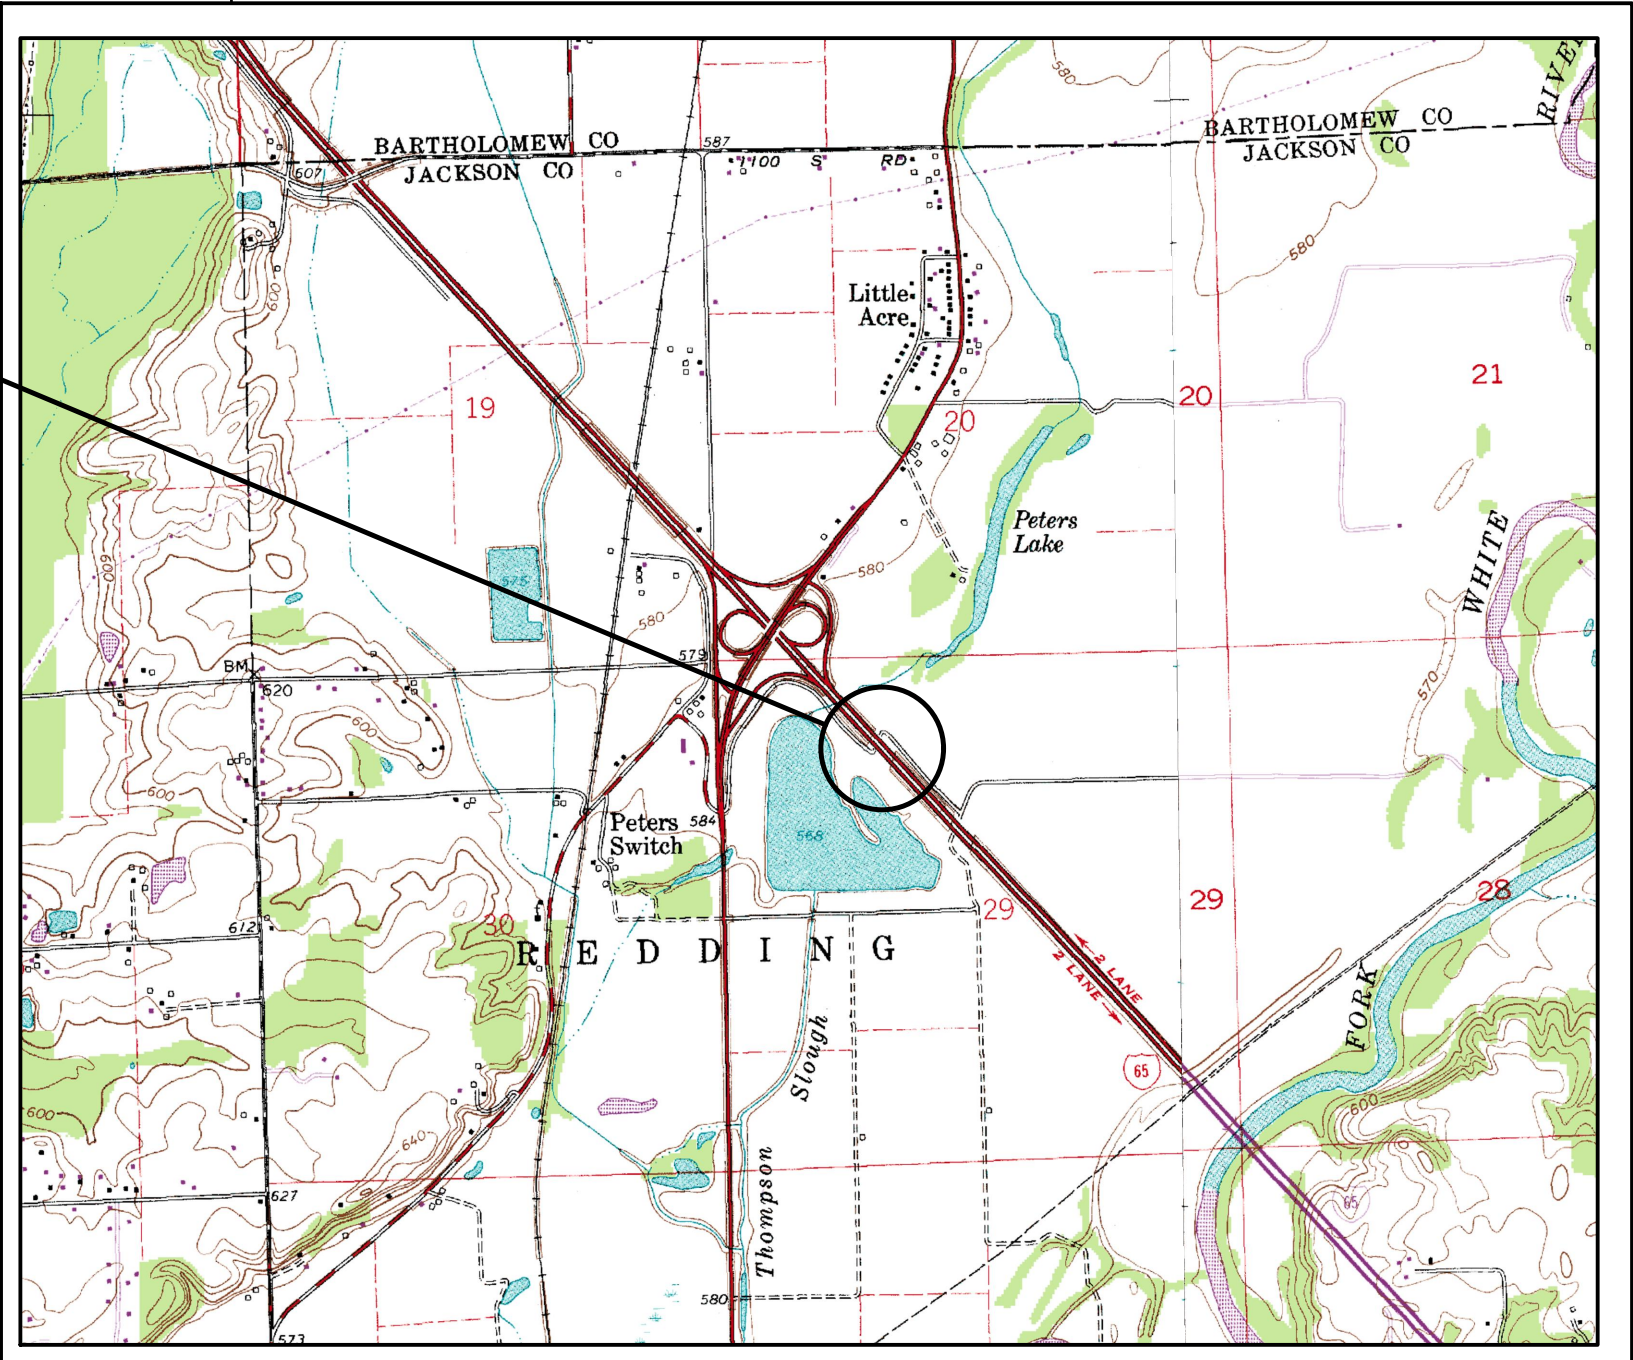


LOCATION MAP

R-28940

Part 8 of 14

TRAFFIC DATA		I-65	
A.D.T. (2019)		31,320 V.P.D.	
A.D.T. (2039)		34,310 V.P.D.	
D.H.V. (2039)		2,740 V.P.H.	
DIRECTIONAL DISTRIBUTION		50%	
TRUCKS		38% A.A.D.T.	
		29% D.H.V.	
DESIGN DATA			
DESIGN SPEED		70 M.P.H.	
PROJECT DESIGN CRITERIA		PARTIAL RECONSTRUCTION 4R (FREEWAY)	
FUNCTIONAL CLASSIFICATION		INTERSTATE	
RURAL/URBAN		RURAL	
TERRAIN		LEVEL	
ACCESS CONTROL		FULL	

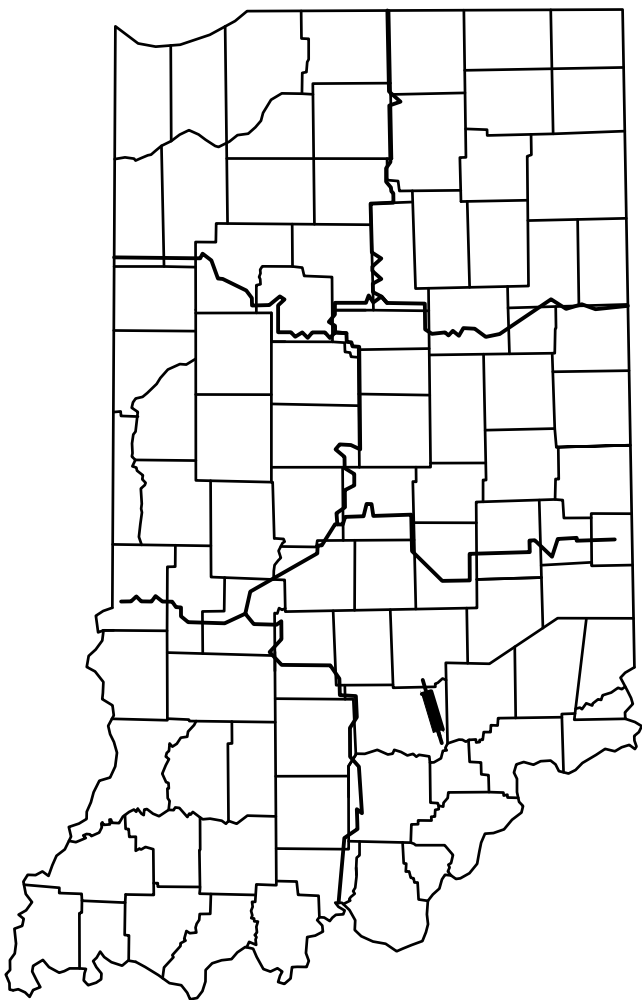

PROJECT LOCATION SHOWN BY 

LATITUDE: 39°01'24.42" N LONGITUDE: 85°53'07.88" W

BRIDGE LENGTH : 0.54 MI.

ROADWAY LENGTH : 13.71 MI.

TOTAL LENGTH : 14.25 MI.

MAX GRADE: 2.8%

[INDIANA DEPARTMENT OF TRANSPORTATION
STANDARD SPECIFICATIONS DATED 2016 TO BE
USED WITH THESE PLANS]



1625 N. Post Road
Indianapolis, Indiana 46219
Phone: 317-895-2585
Fax: 317-895-2596 Web: www.ucindy.com

PLANS
PREPARED BY: UNITED CONSULTING 317-895-2585
PHONE NUMBER

CERTIFIED BY: _____ DATE

APPROVED
FOR LETTING: _____ DATE

INDIANA DEPARTMENT OF TRANSPORTATION

BRIDGE FILE
I65-054-04653 CNBL & CSBL
DESIGNATION
1592568 & 1592576

SURVEY BOOK	SHEETS
	1 of 10
CONTRACT	PROJECT
R-28940	0501212

File Name: P:\C3D\MK16-465\Bridge\Bridges 14 & 15 - I-65 over Overflow No 2\Dwg\Title 14 & 15.dwg Plot Date: 4/25/2017 Plotted By: Zola, David

[illegible]

GENERAL NOTES	

[illegible][illegible]

1625 N. Post Road
Indianapolis, IN 46219
Phone 317-895-2585
Fax 317-895-2596
www.ucindy.com

RECOMMENDED FOR APPROVAL	DESIGN ENGINEER	DATE
-----------------------------	-----------------	------


DESIGNED: <u>MRL</u>	DRAWN: <u>DJZ</u>
CHECKED: <u>BSF</u>	CHECKED: <u>MRL</u>

INDIANA
DEPARTMENT OF TRANSPORTATION



INDEX
I-65 OVER EFWR, OVERFLOW 2

HORIZONTAL SCALE	BRIDGE FILE
N/A	I65-054-04653 CNBL & CSBL
VERTICAL SCALE	DESIGNATION
N/A	1592568 & 1592576

SURVEY BOOK	SHEETS		
-	2	of	10
CONTRACT	PROJECT		
R-28940	0501212		

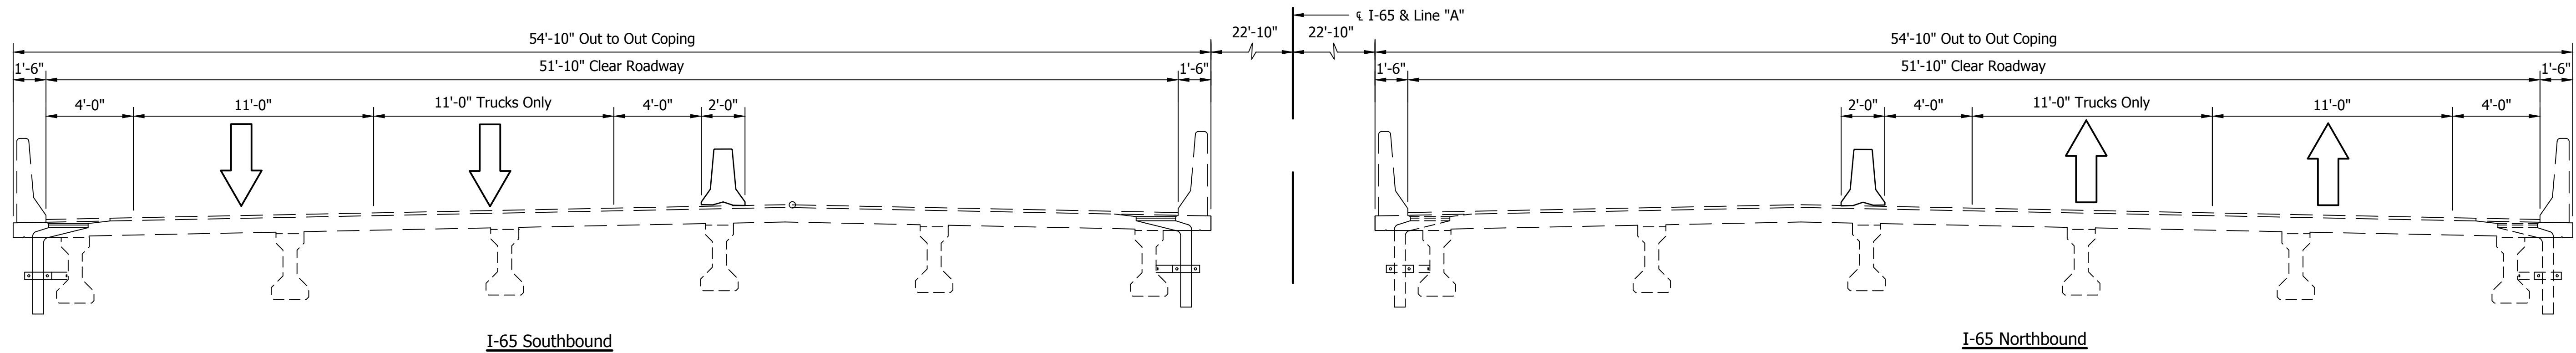

PHASE 2

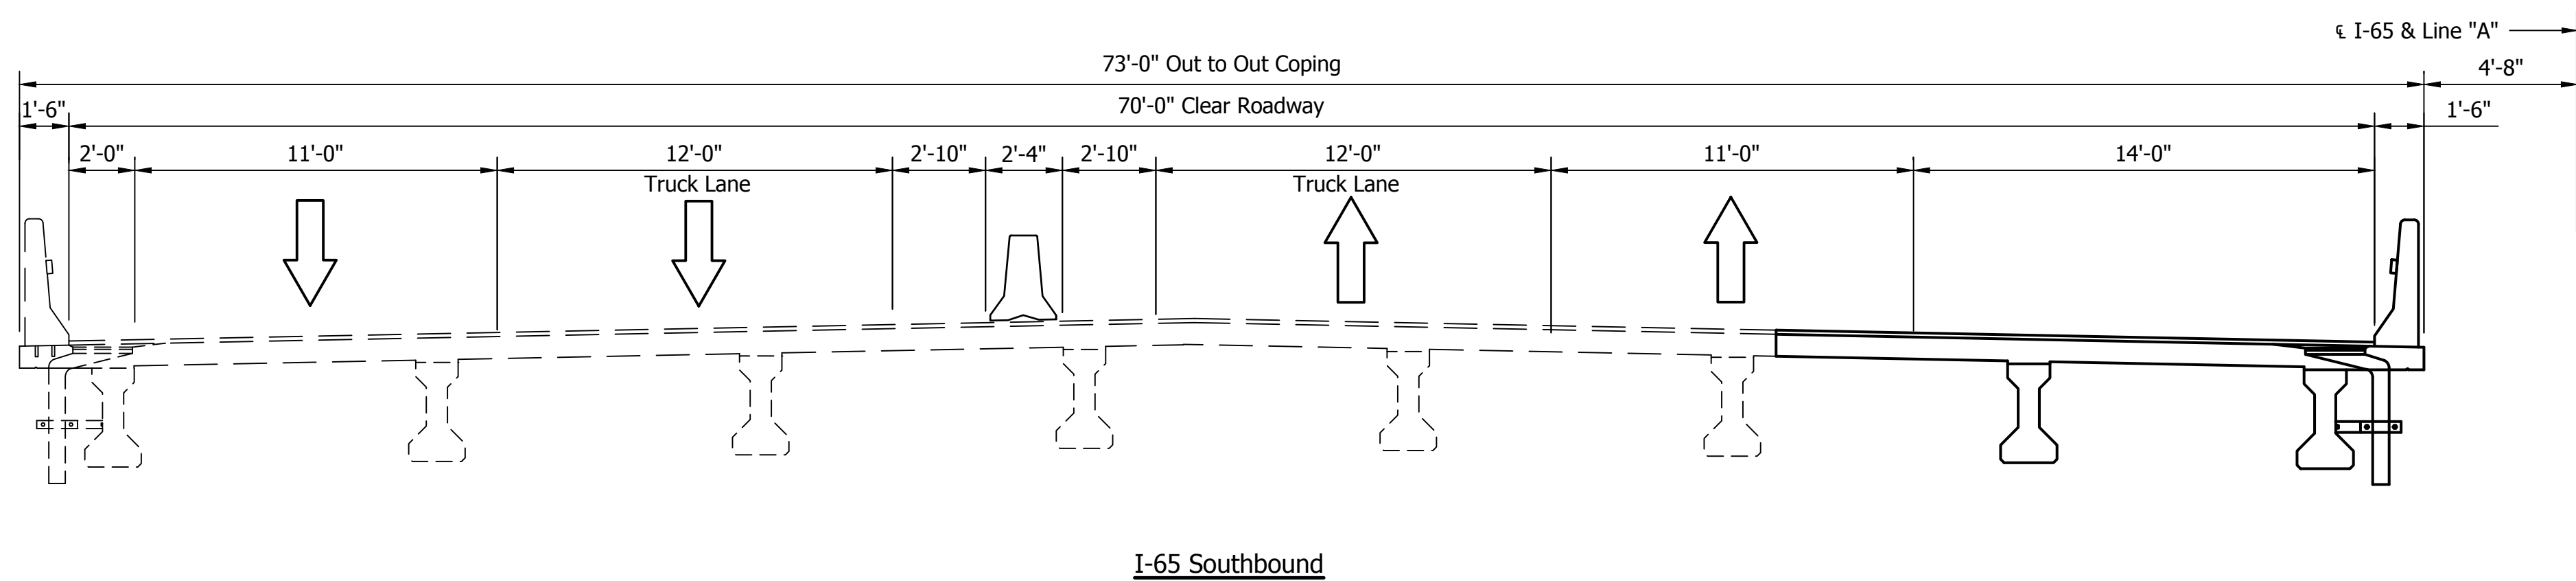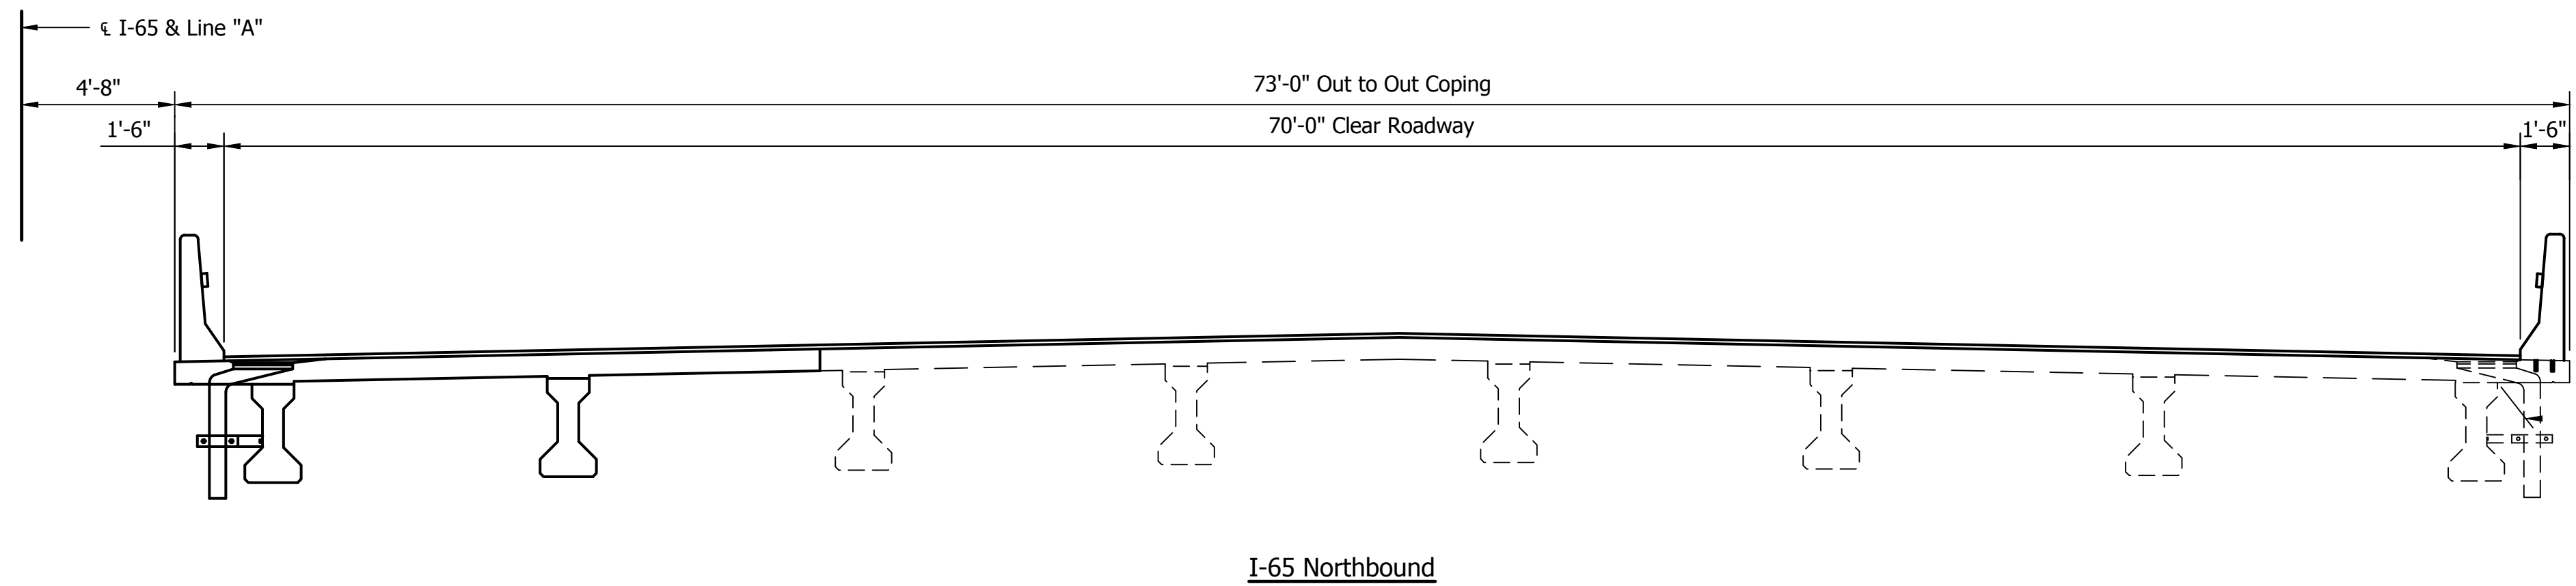

PHASE 3



1625 N. Post Road
Indianapolis, IN 46219
Phone 317-895-2585
Fax 317-895-2596
www.ucindy.com

RECOMMENDED
FOR APPROVAL _____
DESIGN ENGINEER DATE

DESIGNED: MRL DRAWN: DJZ


CHECKED: BSF CHECKED: MRL

INDIANA
DEPARTMENT OF TRANSPORTATION

MAINTENANCE OF TRAFFIC
I-65 OVER EFWR, OVERFLOW 2

HORIZONTAL SCALE	BRIDGE FILE
1/4" = 1'-0"	I65-054-04653 CNBL & CSBL
VERTICAL SCALE	DESIGNATION
1/4" = 1'-0"	1592568 & 1592576

SURVEY BOOK	SHEETS
-	3 of 10
CONTRACT	PROJECT
R-28940	0501212

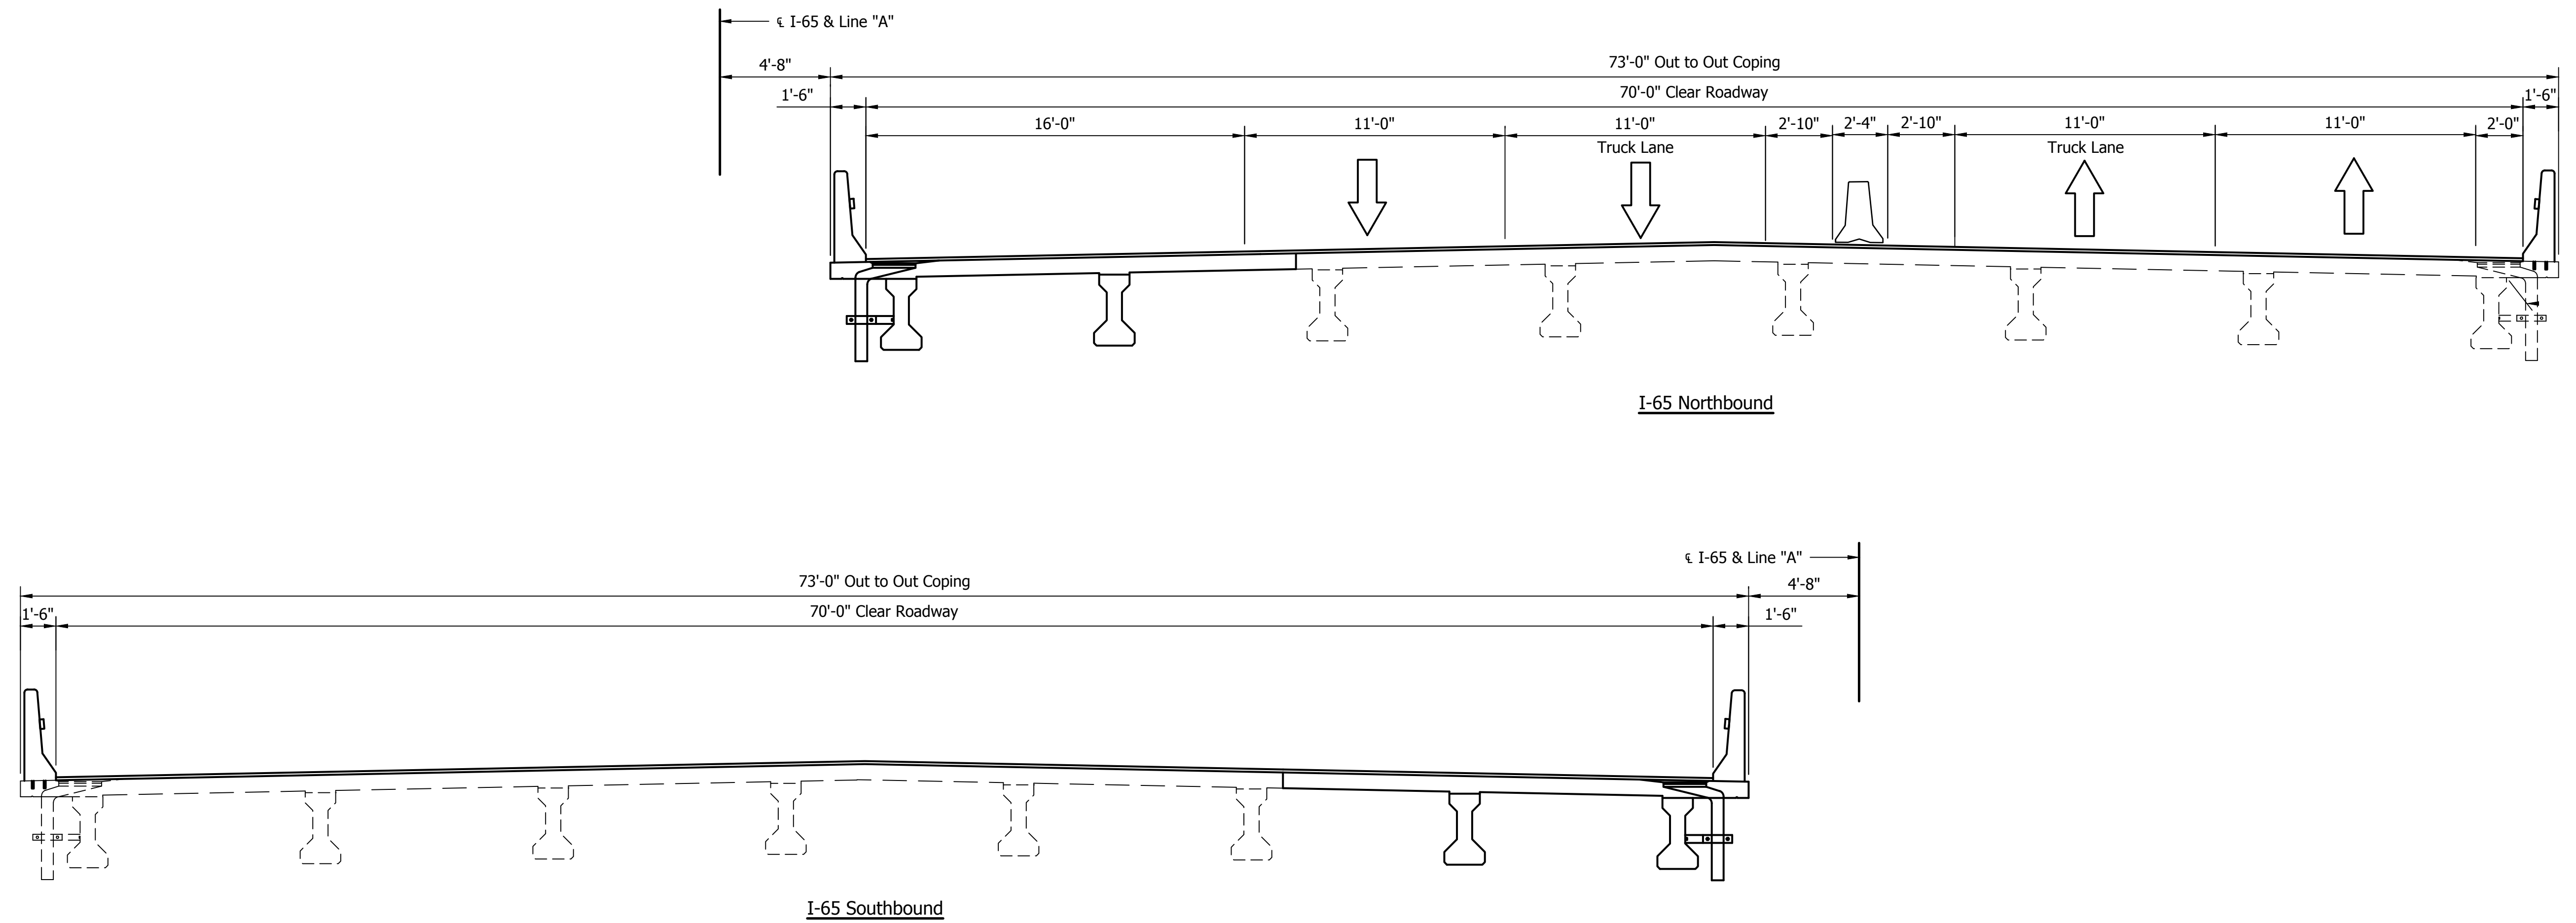

PHASE 4





1625 N. Post Road
Indianapolis, IN 46219
Phone 317-895-2585
Fax 317-895-2596
www.ucindy.com


RECOMMENDED FOR APPROVAL _____	
DESIGNED: <u>MRL</u>	DRAWN: <u>DJZ</u>
CHECKED: <u>BSF</u>	CHECKED: <u>MRL</u>

INDIANA DEPARTMENT OF TRANSPORTATION	
MAINTENANCE OF TRAFFIC I-65 OVER EFWR, OVERFLOW 2	

HORIZONTAL SCALE 1/4" = 1'-0"	BRIDGE FILE I65-054-04653 CNBL & CSBL	
VERTICAL SCALE 1/4" = 1'-0"	DESIGNATION 1592568 & 1592576	
SURVEY BOOK -	SHEETS 4 of 10	
CONTRACT R-28940	PROJECT 0501212	

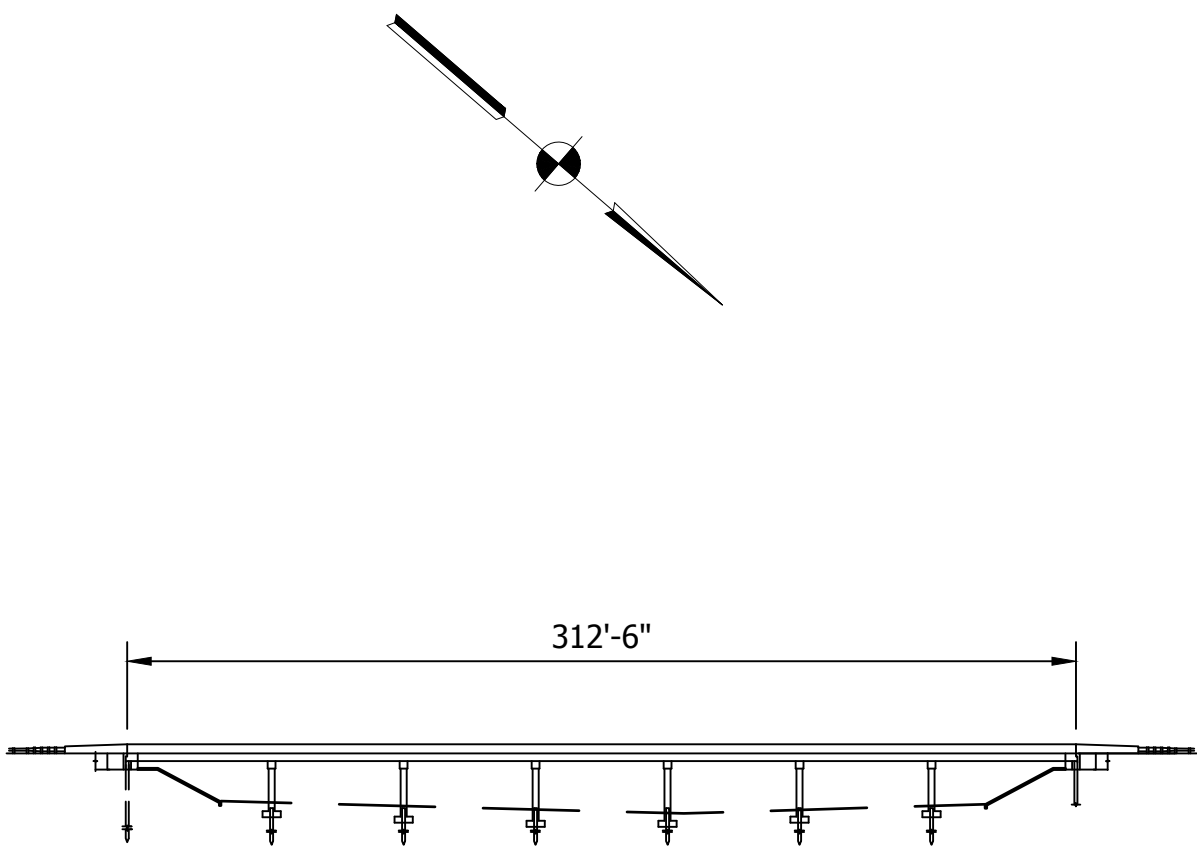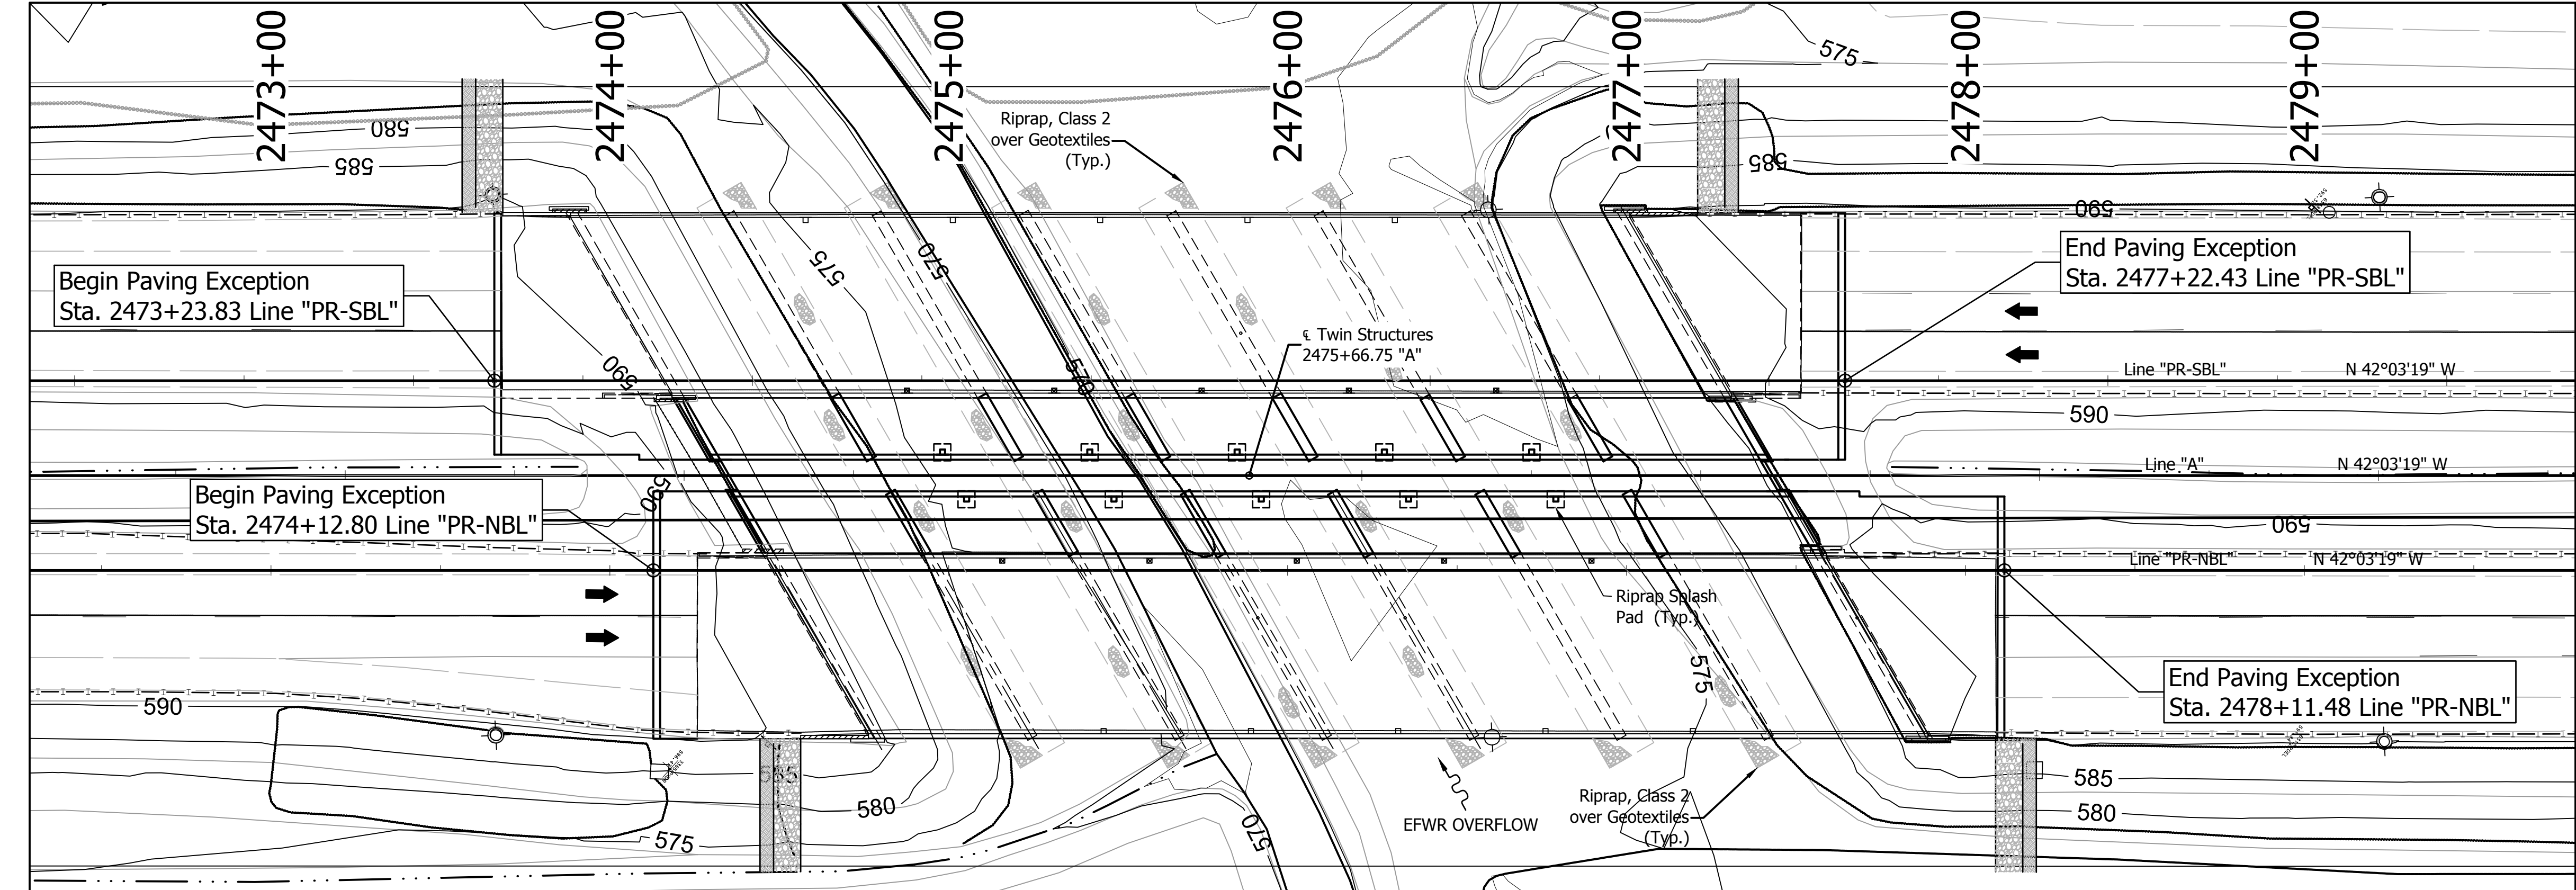


EXISTING STRUCTURE
No Scale

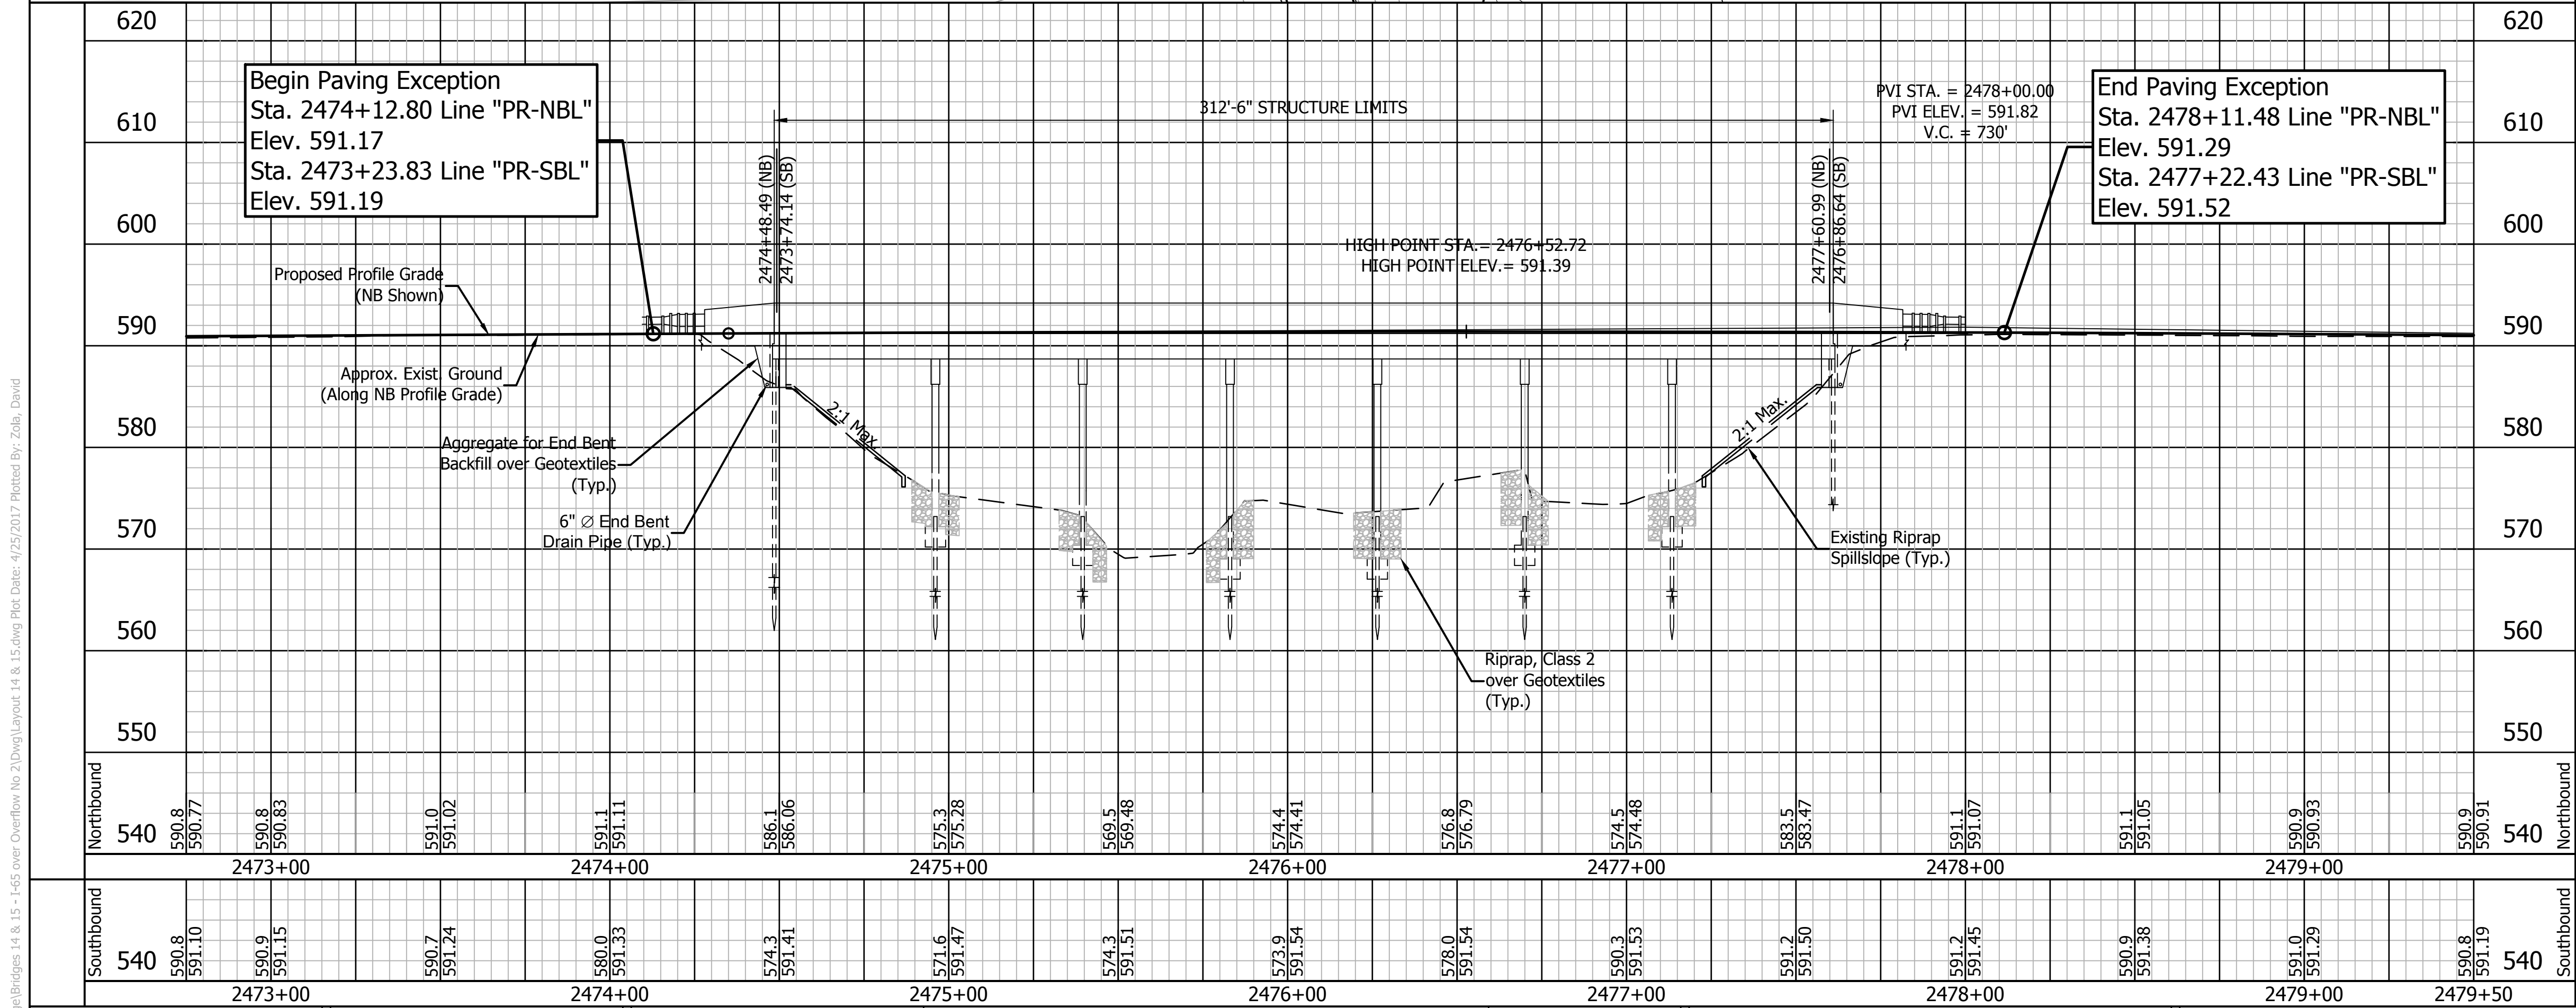

Notes: For R/W, Earthwork Summary, and Additional Information see Roadway Plans, Des. No. 0501212.

TWIN CONTINUOUS
PRESTRESSED CONCRETE
I-BEAM BRIDGES
7 SPANS: 46'-5 1/2", 5 @ 43'-5 5/8",
46'-5 1/2"
SKEW: 30°00'00" LEFT
70'-0" CLEAR ROADWAY
I-65 OVER EAST FORK WHITE RIVER,
OVERFLOW 2

 1625 N. Post Road Indianapolis, IN 46219 Phone 317-895-2585 Fax 317-895-2596 www.ucindy.com	RECOMMENDED FOR APPROVAL	DESIGN ENGINEER	DATE	INDIANA DEPARTMENT OF TRANSPORTATION	
	DESIGNED: MRL	DRAWN: DJZ			LAYOUT I-65 OVER EFWR, OVERFLOW 2
	CHECKED: BSF	CHECKED: MRL			
					HORIZONTAL SCALE 1" = 30' BRIDGE FILE I65-054-04653 CNBL & CSBL DESIGNATION 1592568 & 1592576 SURVEY BOOK - SHEETS 5 of 10 CONTRACT R-28940 PROJECT 0501212

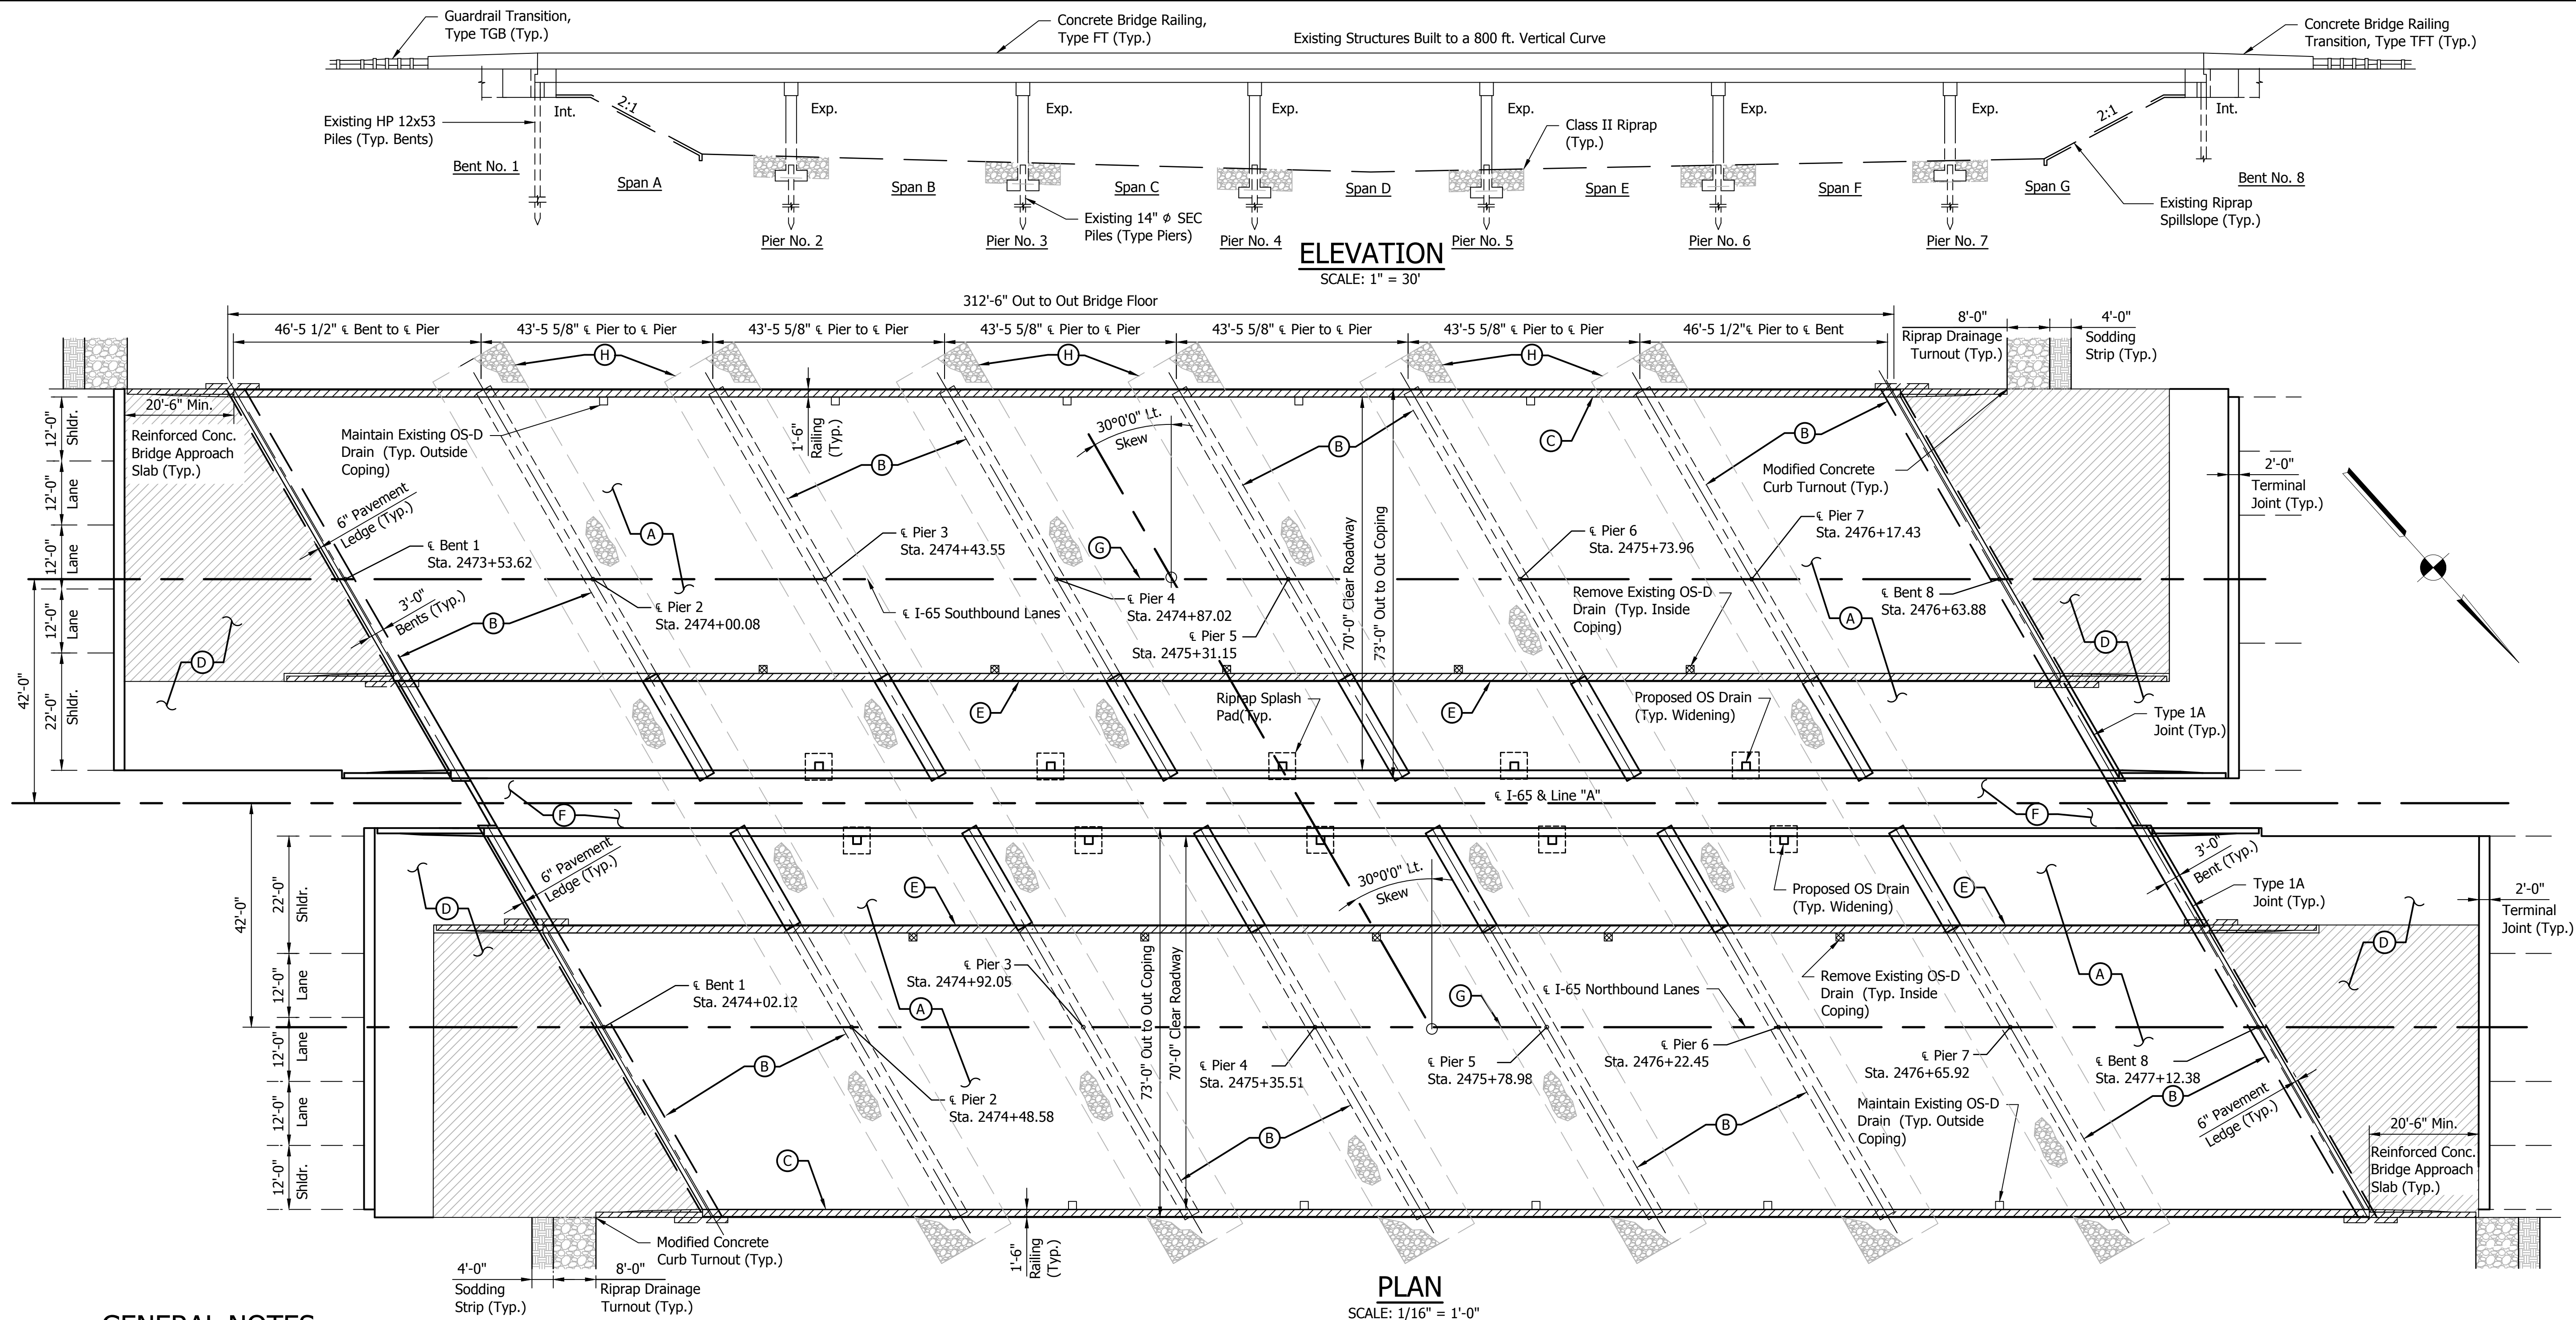

GENERAL NOTES

- Existing plans for this structure are on file in the records unit of the Indiana Department of Transportation as Bridge File I65-054-04653 BNBL & BSBL.
- Where new work is to be fitted to old work, the Contractor shall check all dimensions and conditions in the field and report any discrepancies to the Engineer and assume responsibility for their correctness and fit of the new part to the old.
- Reinforcing steel covering shall be 2 1/2" in top and 1" min. in bottom of floor slabs, and 2" in all other parts, unless noted.
- Surface seal all exposed surfaces of approach slabs, face of deck coping and outer 6" of the underside of deck.
- Stations shown are from the existing plans on file. The stations will be updated for the proposed alignment for Final Design.

DESIGN DATA

Designed for HS-20-44 loading in accordance with 2002 AASHTO Standard Specifications for Highway Bridges 17th Edition and all Subsequent Interim Specifications.


ULTIMATE DESIGN STRESSES

Class "A" Concrete	$f_c = 3,500$ p.s.i.
Class "B" Concrete	$f_c = 3,000$ p.s.i.
Class "C" Concrete	$f_c = 4,000$ p.s.i.
Reinforcing Steel (Grade 60)	$f_y = 60,000$ p.s.i.

LEGEND

- (A) Sandblast the existing bridge deck, widen the superstructure and substructure toward the median side, seal any cracks in the existing bridge deck, and install a polymeric bridge deck overlay over the entire bridge deck.
- (B) Patch spalled and delaminated areas on the existing substructure units.
- (C) Remove and replace the existing concrete bridge railing.
- (D) Remove and replace the existing reinforced concrete approach slabs.
- (E) Remove existing bridge railing and 1'-6" of coping.
- (F) Extend Riprap spillslope across median and widen 2' outside the bridge deck.
- (G) Place new Snowplowable Pavement Markings.
- (H) Excavate around Existing piers and place Class 2 Riprap to the depth of 4 ft. and a width of 6 ft. around all piers.

Limits of Removal

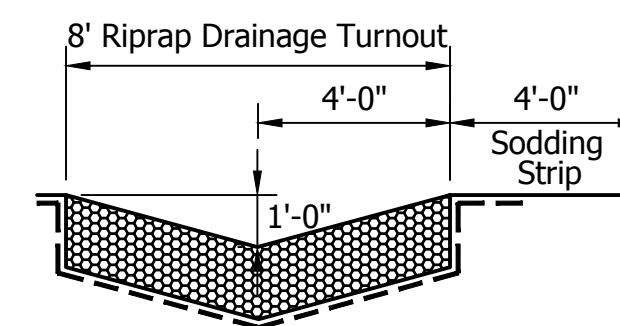

RIPRAP DRAINAGE TURNOUT

No Scale

TWIN CONTINUOUS PRESTRESSED CONCRETE I-BEAM BRIDGES

7 SPANS: 46'-5 1/2", 5 @ 43'-5 5/8",
46'-5 1/2"

SKREW: 30°00'00" LEFT
70'-0" CLEAR ROADWAY

I-65 OVER EAST FORK WHITE RIVER,
OVERFLOW 2



1625 N. Post Road
Indianapolis, IN 46219
Phone 317-895-2585
Fax 317-895-2596
www.ucindy.com

RECOMMENDED
FOR APPROVAL

DESIGN ENGINEER DATE

DESIGNED: MRL

DRAWN: DJZ

CHECKED: BSF


CHECKED: MRL

INDIANA
DEPARTMENT OF TRANSPORTATION

GENERAL PLAN
I-65 OVER EFWR, OVERFLOW 2

HORIZONTAL SCALE	BRIDGE FILE
AS SHOWN	I65-054-04653 CNBL & CSBL
VERTICAL SCALE	DESIGNATION
AS SHOWN	1592568 & 1592576

SURVEY BOOK	SHEETS
-	6 of 10
CONTRACT	PROJECT
R-28940	0501212

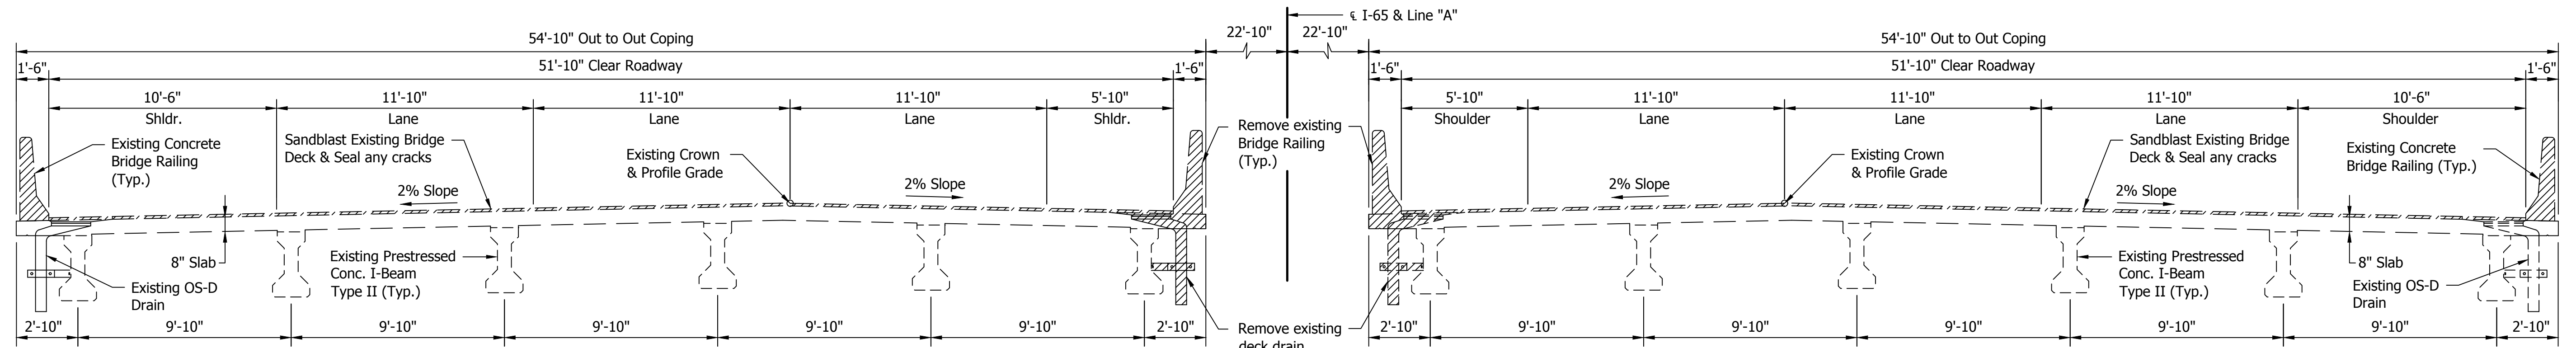


EXISTING TYPICAL SECTION SOUTHBOUND

SCALE: 1/4" = 1'-0"


EXISTING TYPICAL SECTION NORTHBOUND

SCALE: 1/4" = 1'-0"

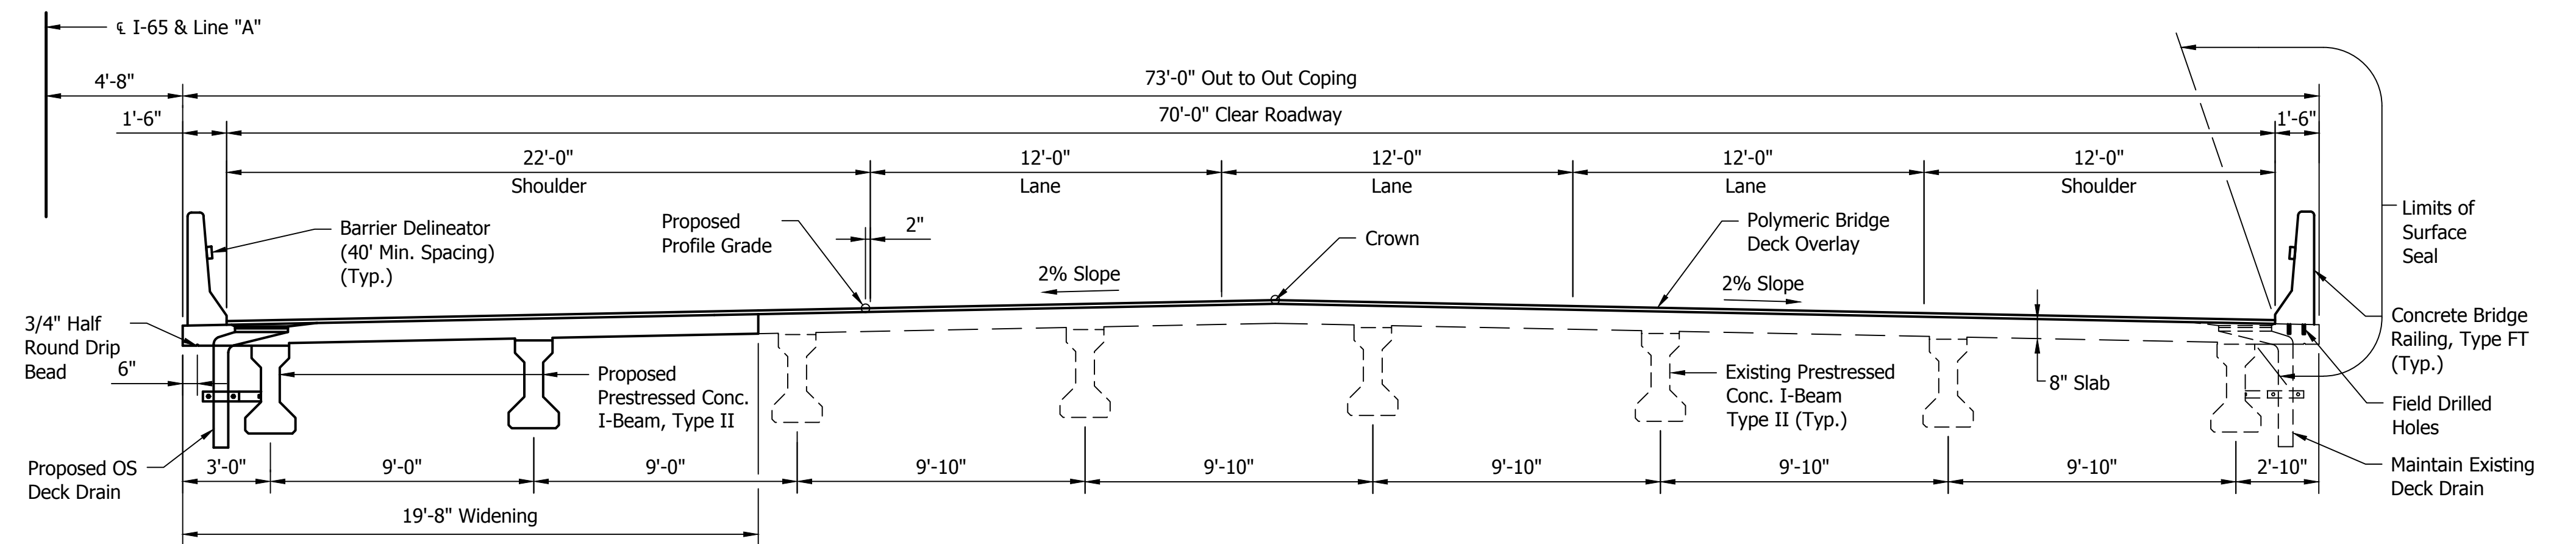


PROPOSED TYPICAL SECTION NORTHBOUND

SCALE: 1/4" = 1'-0"

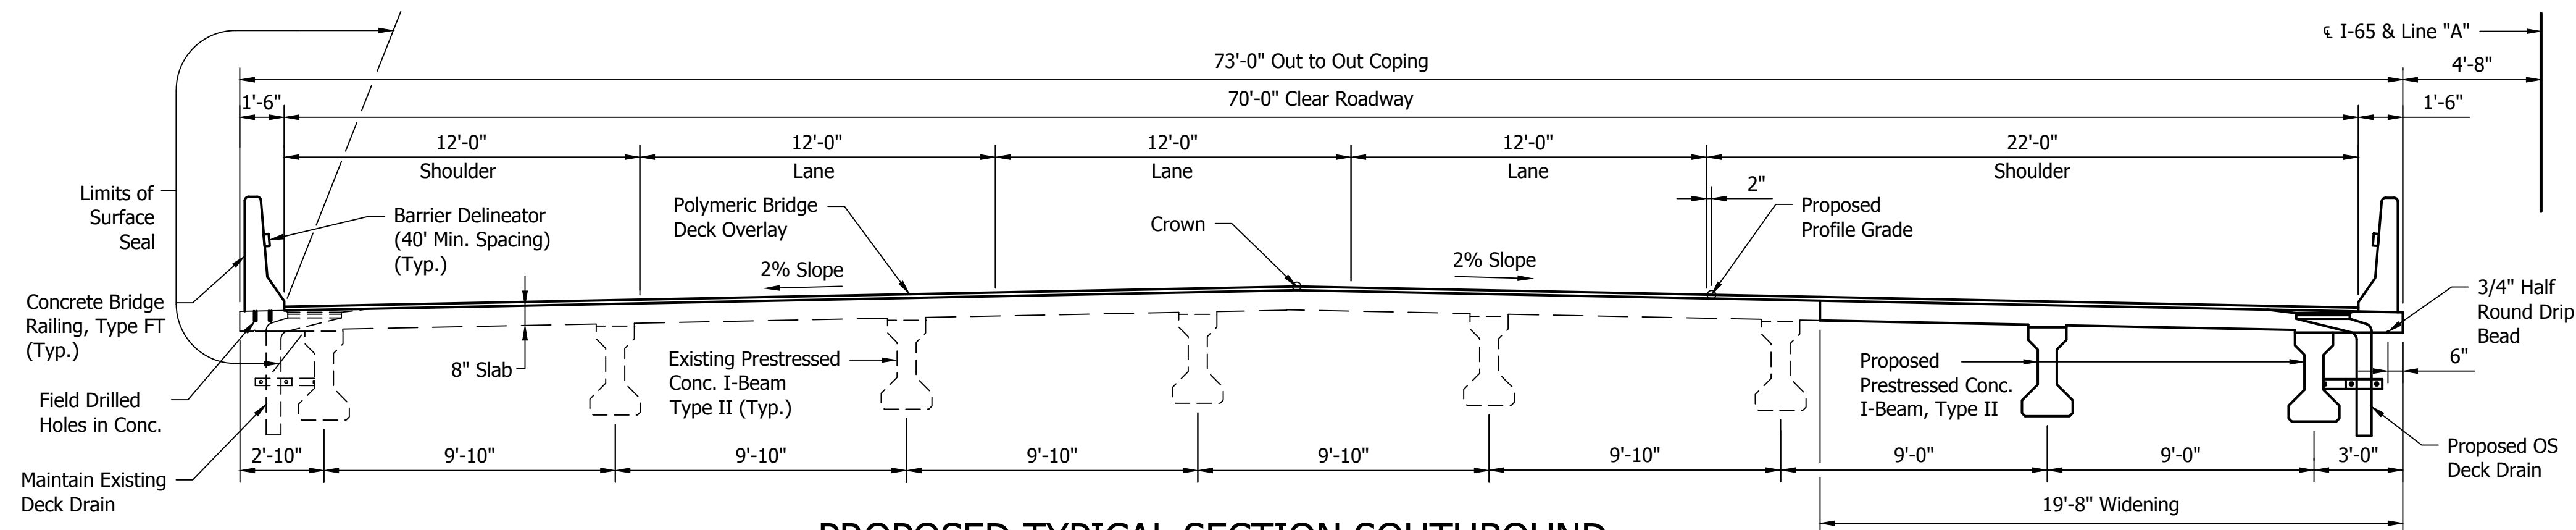

PROPOSED TYPICAL SECTION SOUTHBOUND

SCALE: 1/4" = 1'-0"

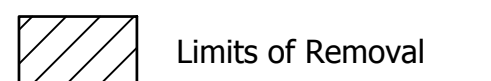

Limits of Removal

**TWIN CONTINUOUS PRESTRESSED
CONCRETE I-BEAM BRIDGES**
7 SPANS: 46'-5 1/2", 5 @ 43'-5 5/8",
46'-5 1/2"
SKEW: 30°00'00" LEFT
70'-0" CLEAR ROADWAY
I-65 OVER EAST FORK WHITE RIVER,
OVERFLOW 2



1625 N. Post Road
Indianapolis, IN 46219
Phone 317-895-2585
Fax 317-895-2596
www.ucindy.com


RECOMMENDED
FOR APPROVAL _____
DESIGN ENGINEER DATE

DESIGNED: MRL DRAWN: DJZ
CHECKED: BSF CHECKED: MRL

**INDIANA
DEPARTMENT OF TRANSPORTATION**


**GENERAL PLAN
I-65 OVER EFWR, OVERFLOW 2**

HORIZONTAL SCALE		BRIDGE FILE	
AS SHOWN		I65-054-04653 CNBL & CSBL	
VERTICAL SCALE		DESIGNATION	
AS SHOWN		1592568 & 1592576	
SURVEY BOOK		SHEETS	
-		7	of 10
CONTRACT		PROJECT	
R-28940		0501212	

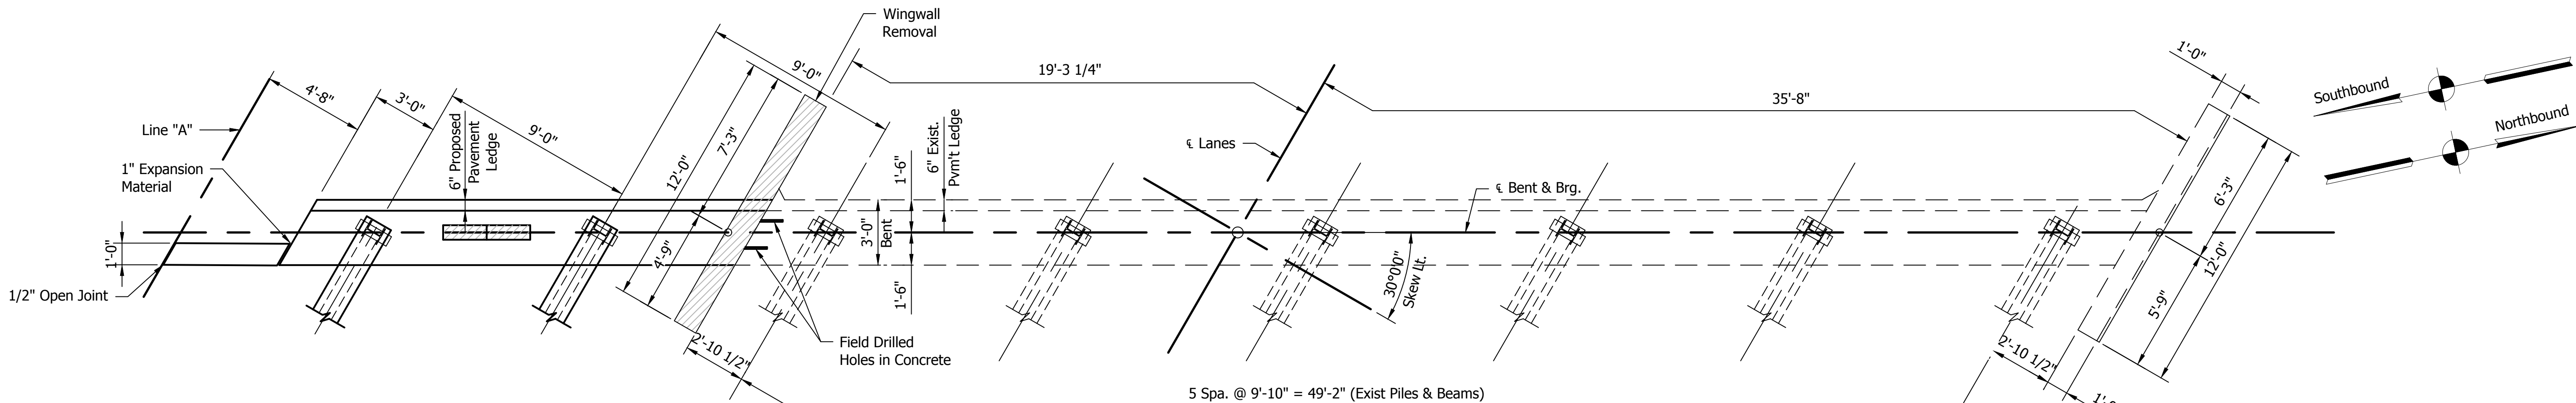


TYPICAL BENT PLAN

SCALE: 1/4" = 1'-0"
(NB Bent 4 & SB Bent 1 Shown,
NB Bent 1 & SB Bent 4 Same by opposite hand)

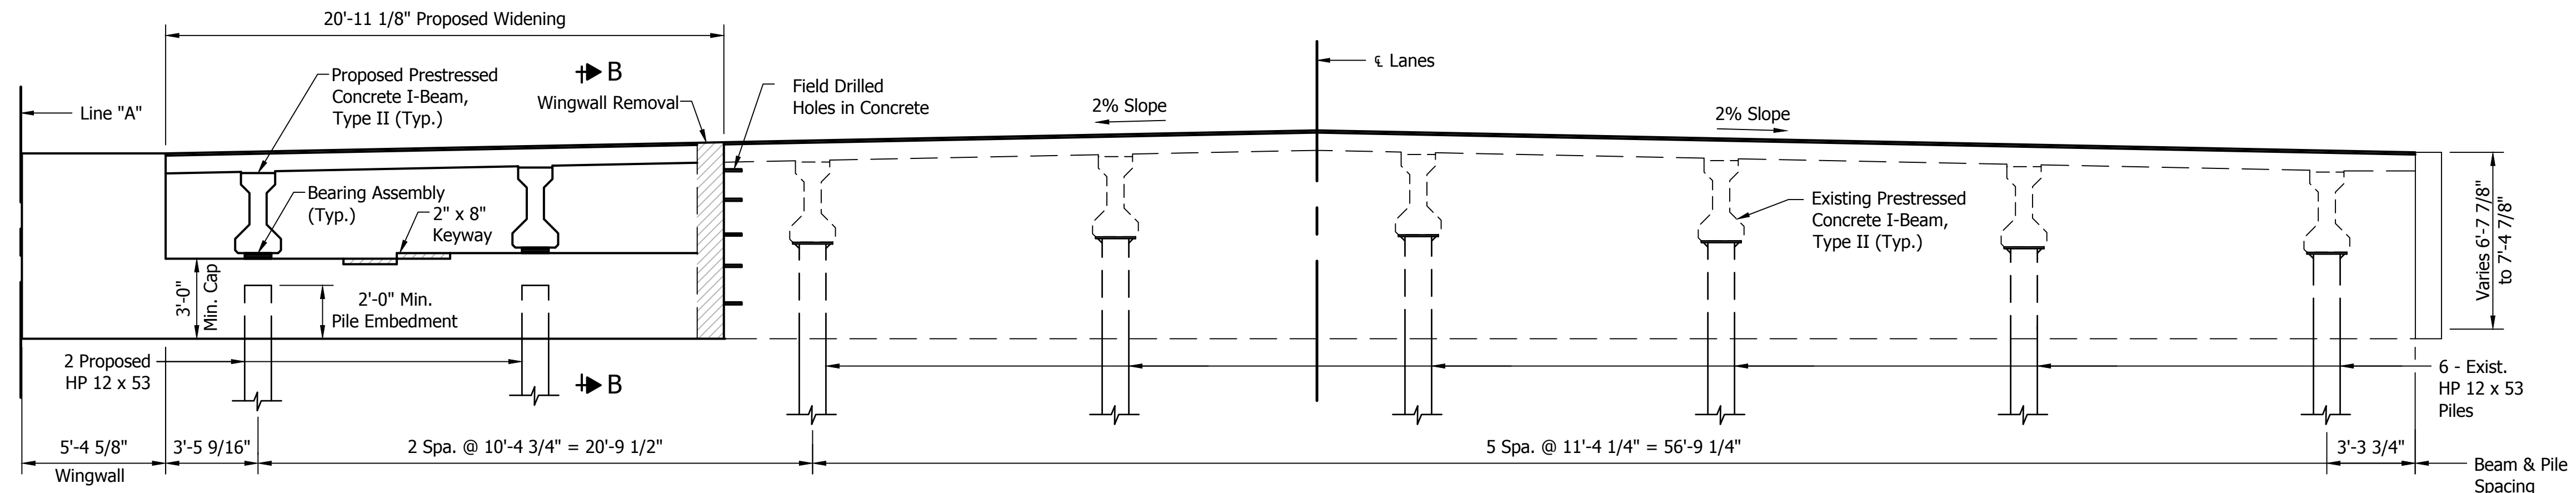

TYPICAL BENT ELEVATION

SCALE: 1/4" = 1'-0"
(NB Bent 4 & SB Bent 1 Shown,
NB Bent 1 & SB Bent 4 Same by opposite hand)

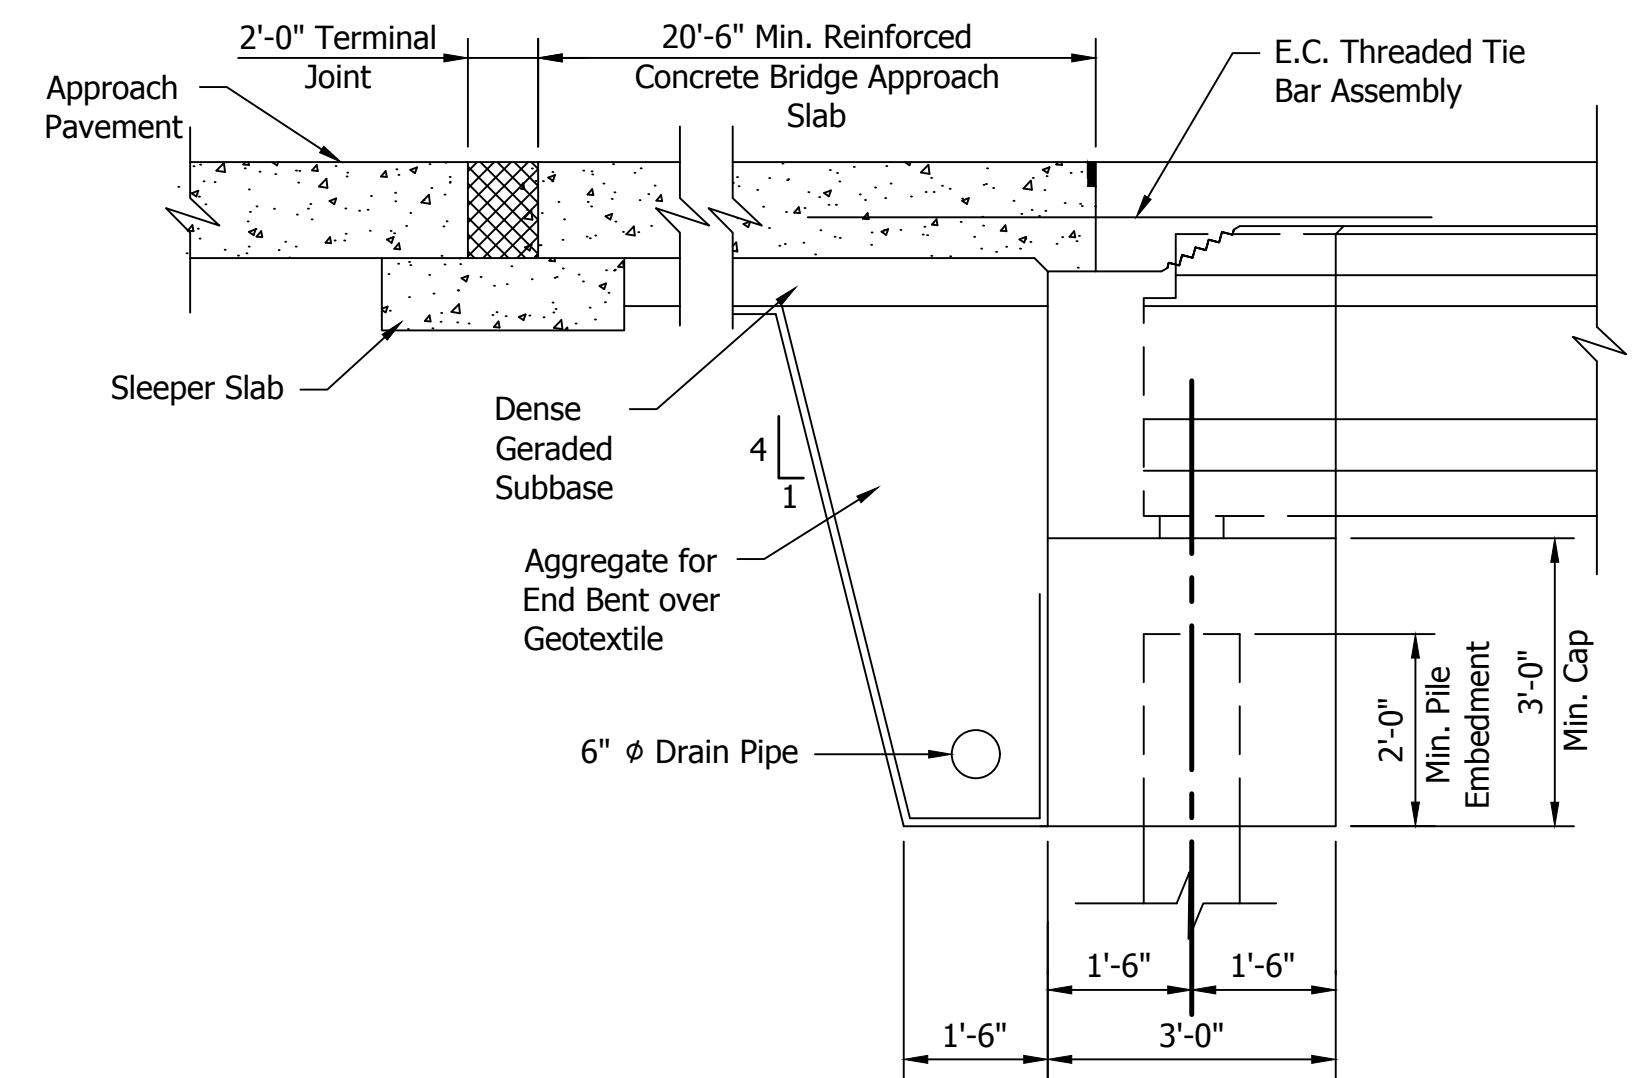

SECTION B-B

SCALE: 1/2" = 1'-0"

Limits of Removal




1625 N. Post Road
Indianapolis, IN 46219
Phone 317-895-2585
Fax 317-895-2596
www.ucindy.com


RECOMMENDED FOR APPROVAL	
DESIGNED: MRL	DRAWN: DJZ
CHECKED: BSF	CHECKED: MRL

INDIANA DEPARTMENT OF TRANSPORTATION	
BENT DETAILS I-65 OVER EFWR, OVERFLOW 2	


HORIZONTAL SCALE AS SHOWN	BRIDGE FILE I65-054-04653 CNBL & CSBL	
VERTICAL SCALE AS SHOWN	DESIGNATION 1592568 & 1592576	
SURVEY BOOK -	8	SHEETS of 10
CONTRACT R-28940	PROJECT 0501212	

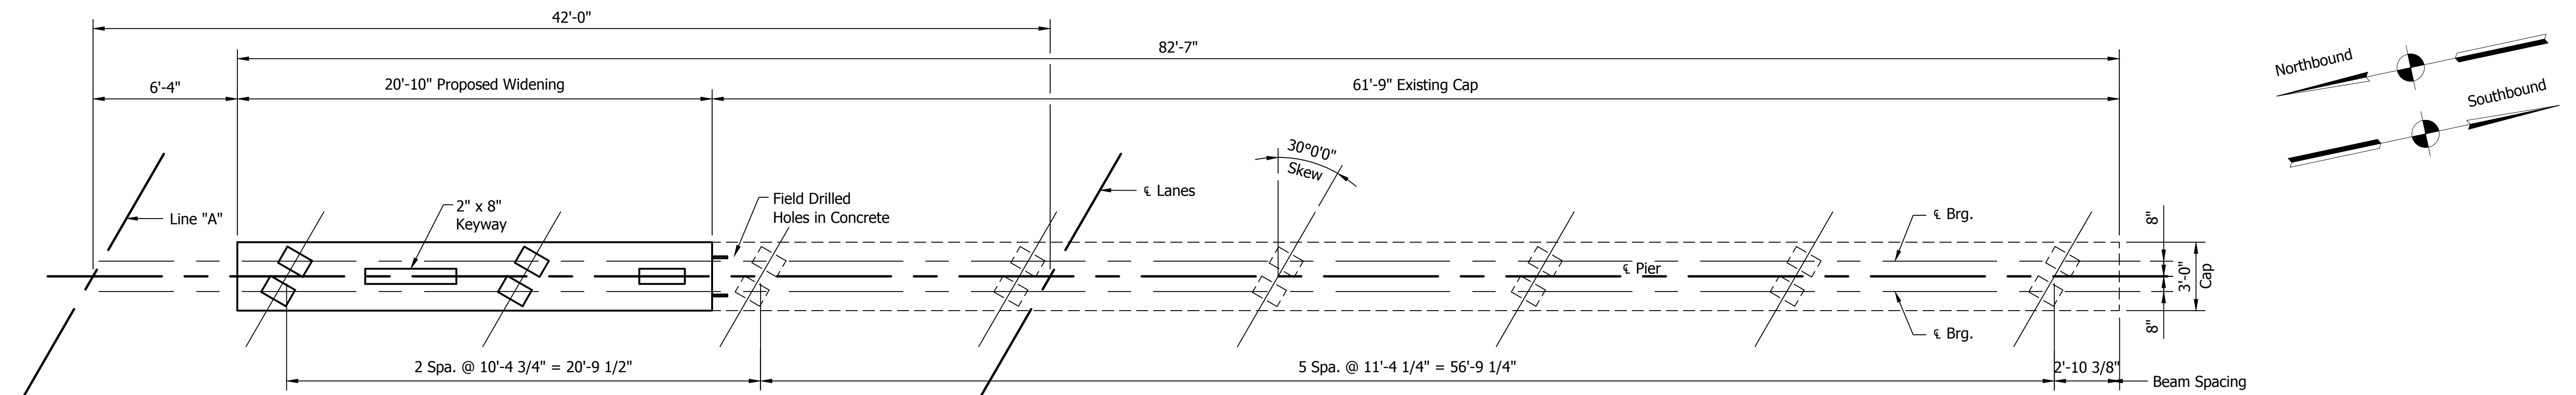

TYPICAL PIER PLAN
SCALE: 1/4" = 1'-0"

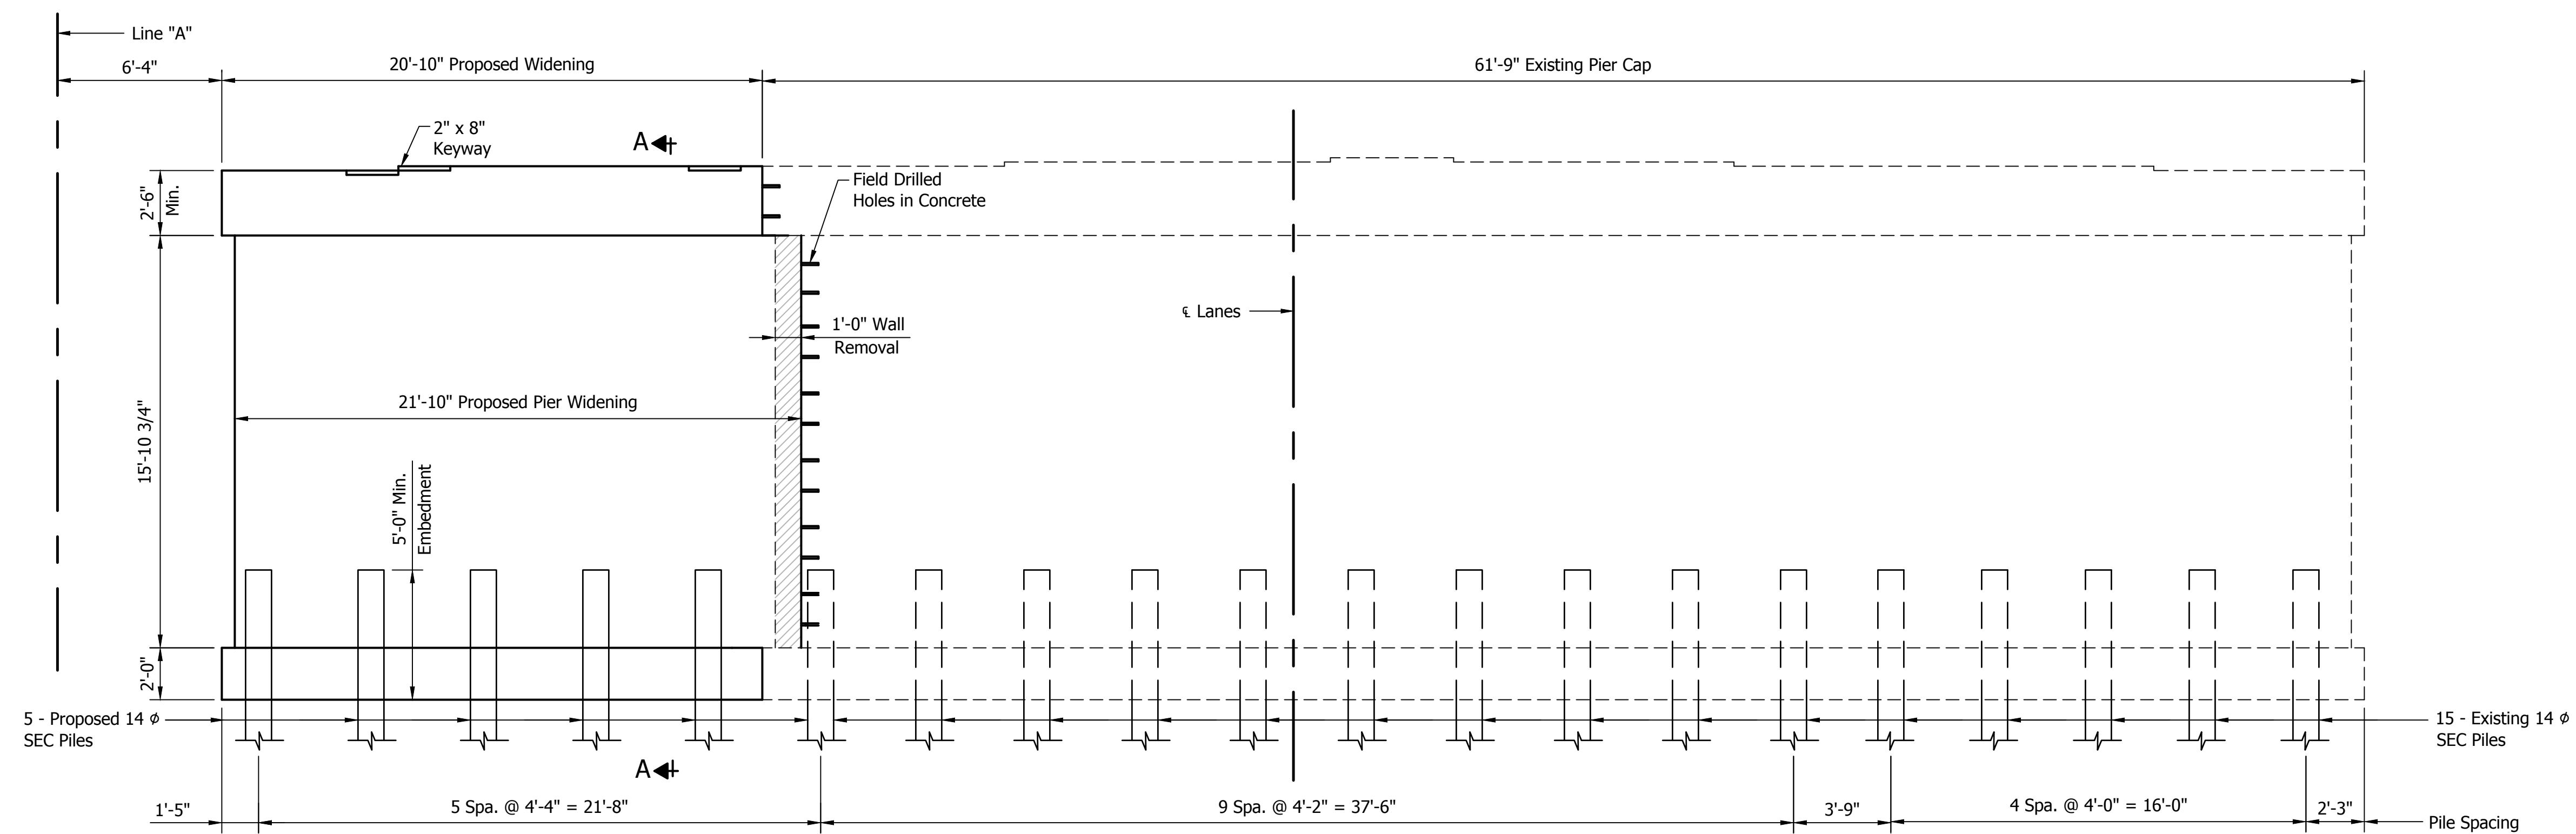

TYPICAL PIER ELEVATION
SCALE: 1/4" = 1'-0"

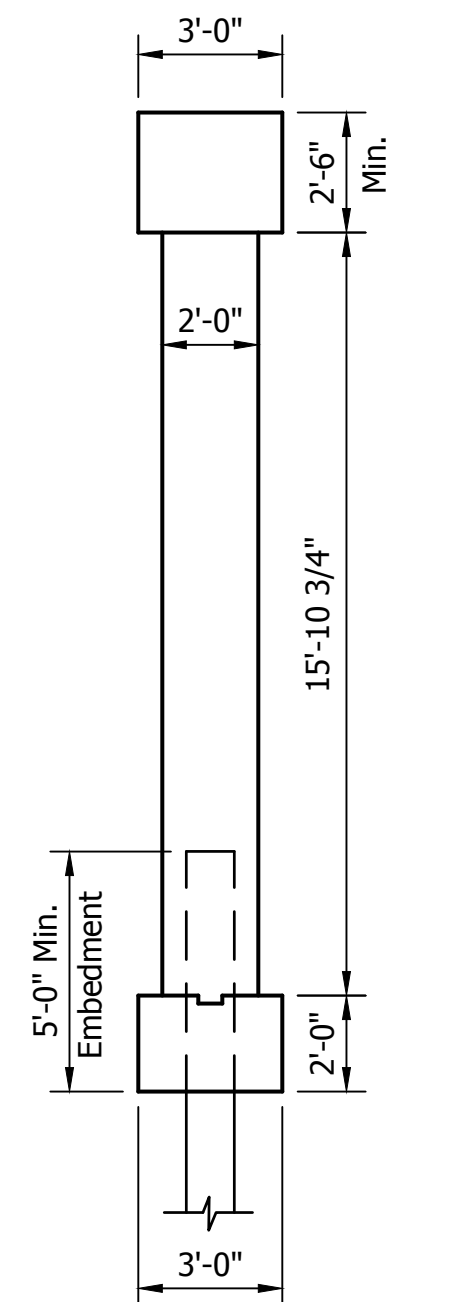

SECTION A-A
SCALE: 1/4" = 1'-0"

 Limits of Removal



1625 N. Post Road
Indianapolis, IN 46219
Phone 317-895-2585
Fax 317-895-2596
www.ucindy.com

RECOMMENDED FOR APPROVAL _____	
DESIGNED: <u>MRL</u>	DRAWN: <u>DJZ</u>
CHECKED: <u>BSF</u>	CHECKED: <u>MRL</u>

INDIANA
DEPARTMENT OF TRANSPORTATION

PIER DETAILS
I-65 OVER EFWR, OVERFLOW 2

HORIZONTAL SCALE AS SHOWN	BRIDGE FILE I65-054-04653 CNBL & CSBL
VERTICAL SCALE AS SHOWN	DESIGNATION 1592568 & 1592576
SURVEY BOOK -	SHEETS 9 of 10
CONTRACT R-28940	PROJECT 0501212

[illegible]

--

RECOMMENDED FOR APPROVAL		DESIGN ENGINEER	DATE
DESIGNED: <u>MRL</u>		DRAWN: <u>DJZ</u>	
CHECKED: <u>BSF</u>		CHECKED: <u>MRL</u>	

INDIANA DEPARTMENT OF TRANSPORTATION

BRIDGE SUMMARY TABLE I-65 OVER EFWR, OVERFLOW 2
--

HORIZONTAL SCALE	BRIDGE FILE
N/A	I65-054-04653 CNBL & CSBL
VERTICAL SCALE	DESIGNATION
N/A	1592568 & 1592576

SURVEY BOOK	SHEETS		
-	10	of	10
CONTRACT	PROJECT		
R-28940	0501212		