


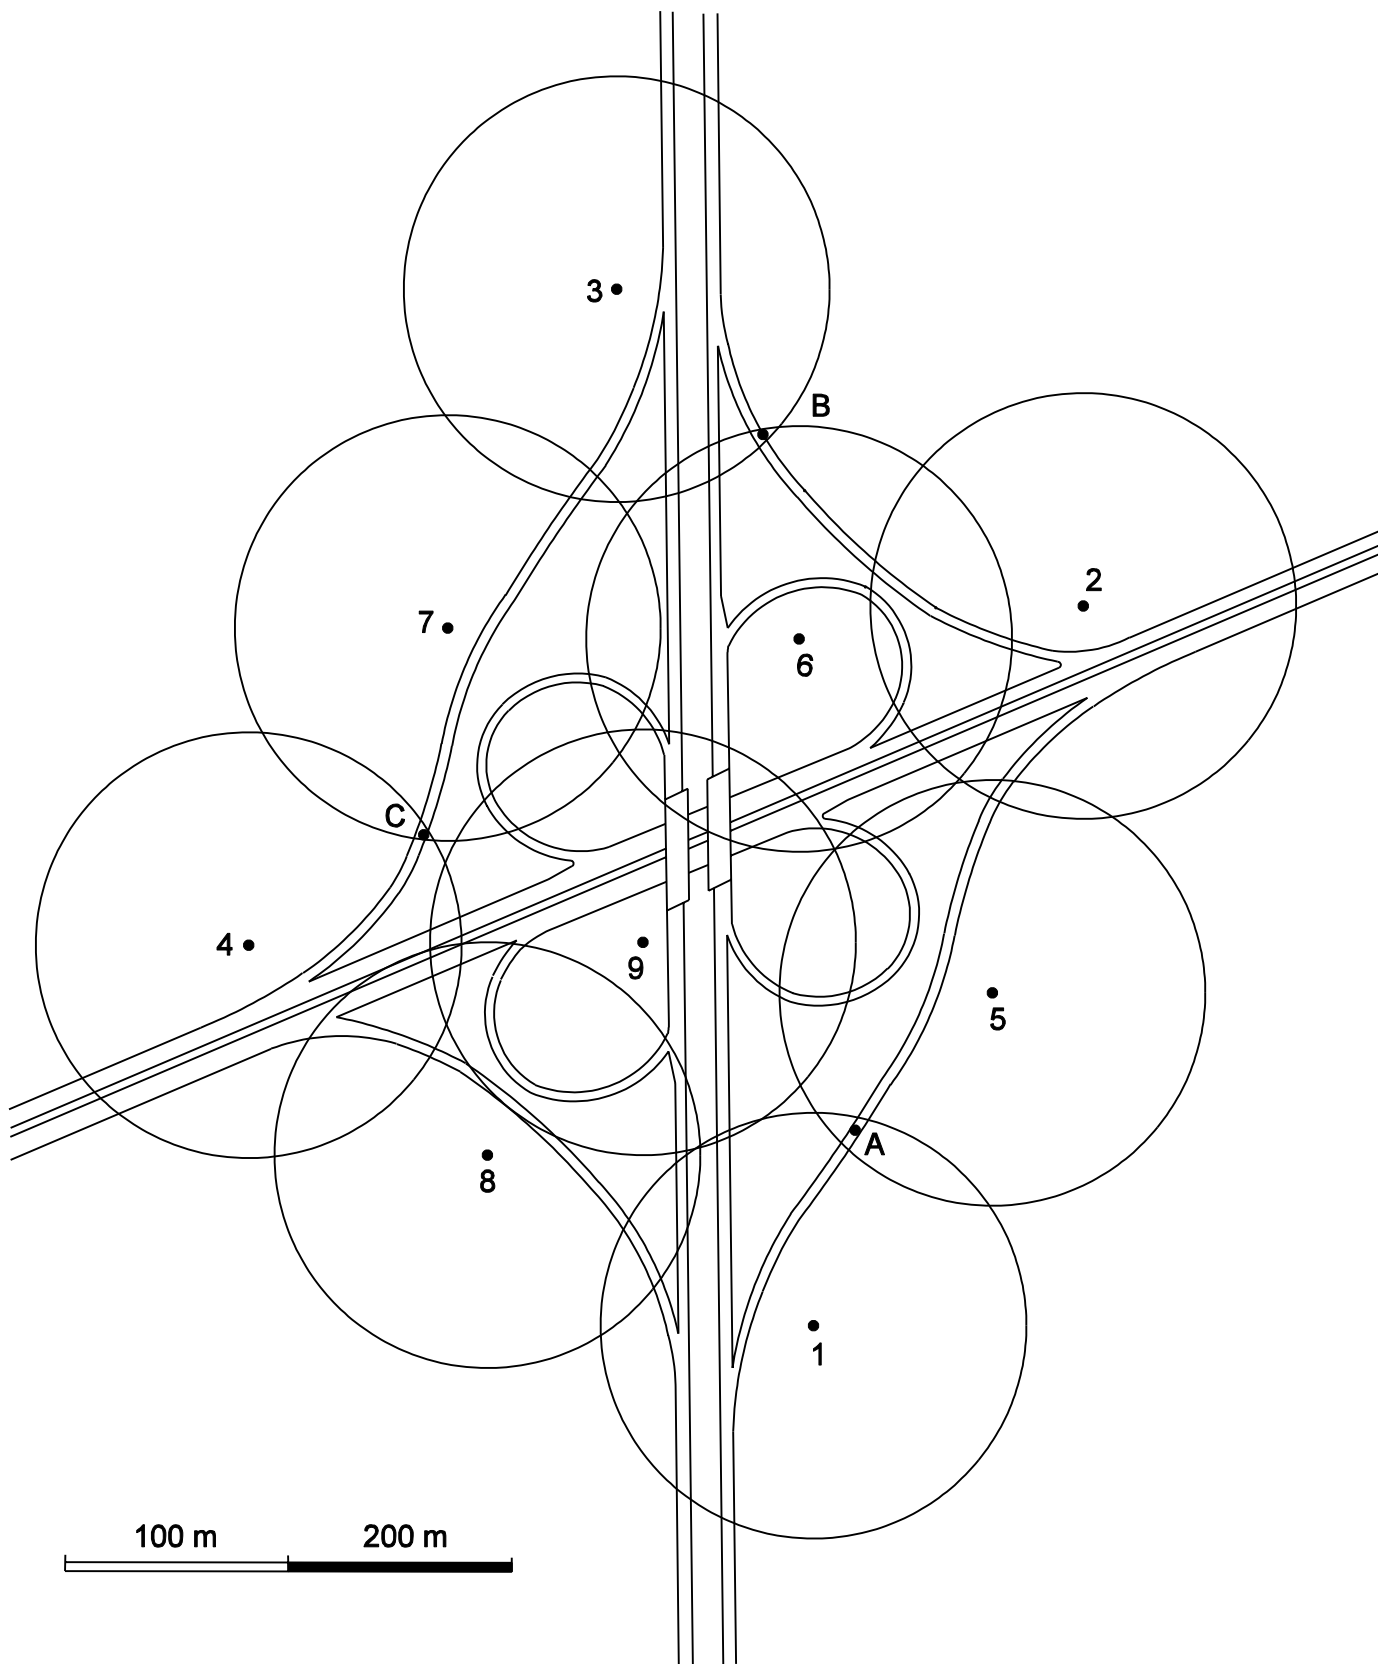

INTERCHANGE LIGHTING LAYOUT
(Example 78-8.2)

Figure 78-8G