



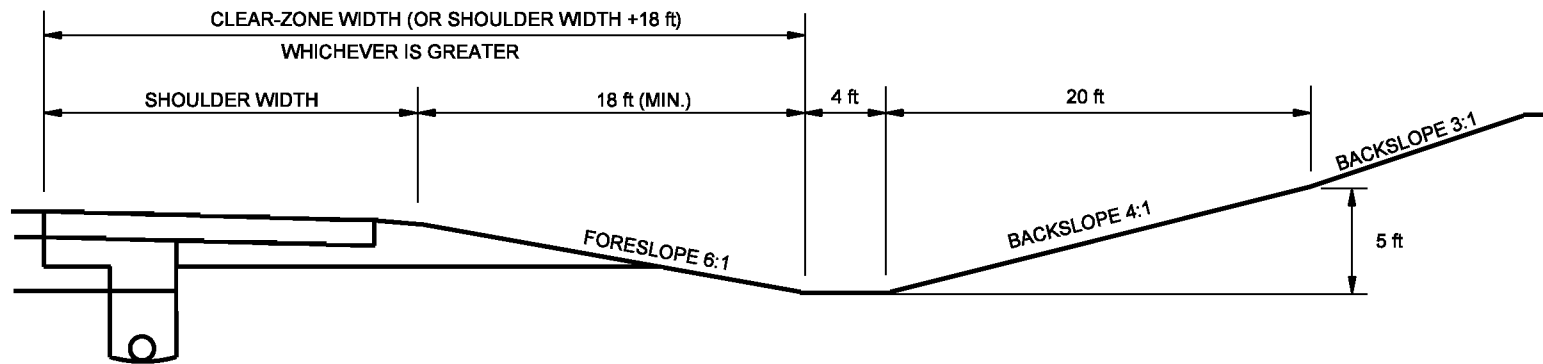

TYPICAL CUT SECTION

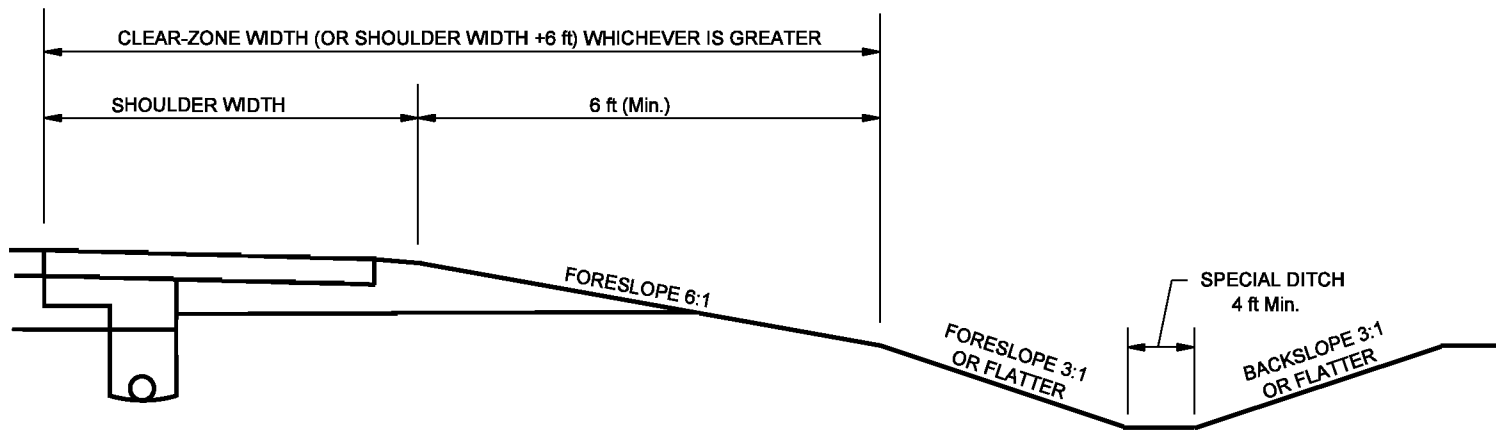

TYPICAL FILL SECTION

CLEAR-ZONE APPLICATION FOR SIDE SLOPE ON NEW FACILITY

Figure 49-2G