


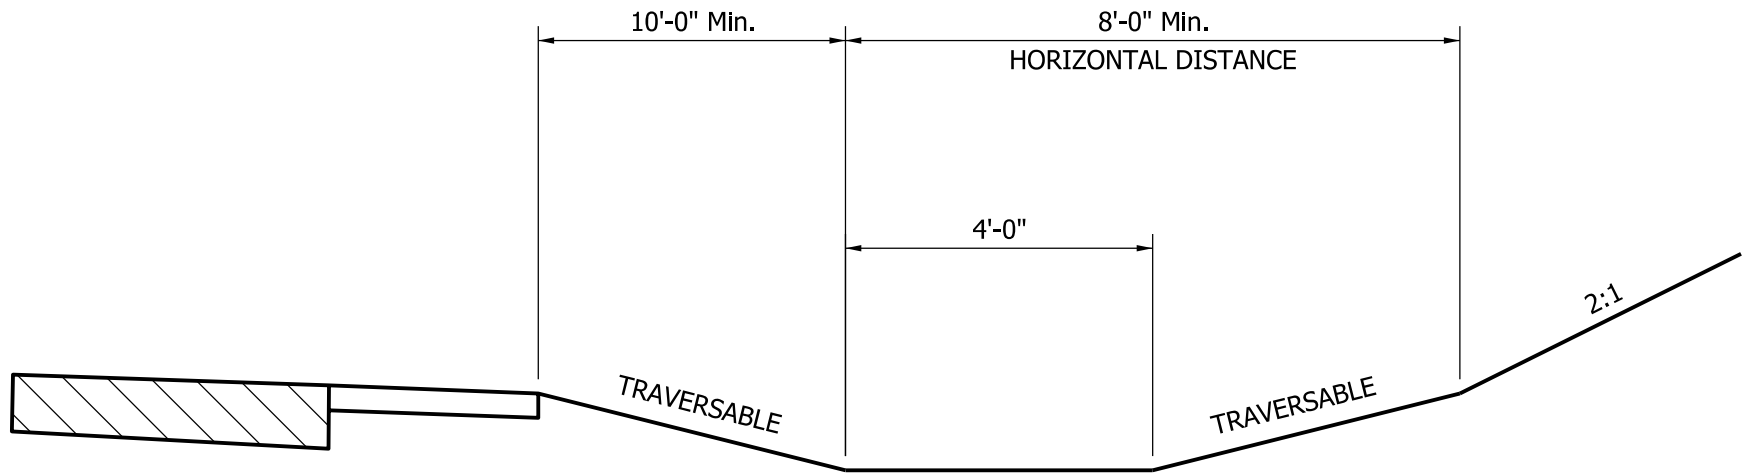

CLEAR-ZONE APPLICATION FOR CUT SLOPE
(2:1 Backslope)

Figure 49-2H