


**PLAN**

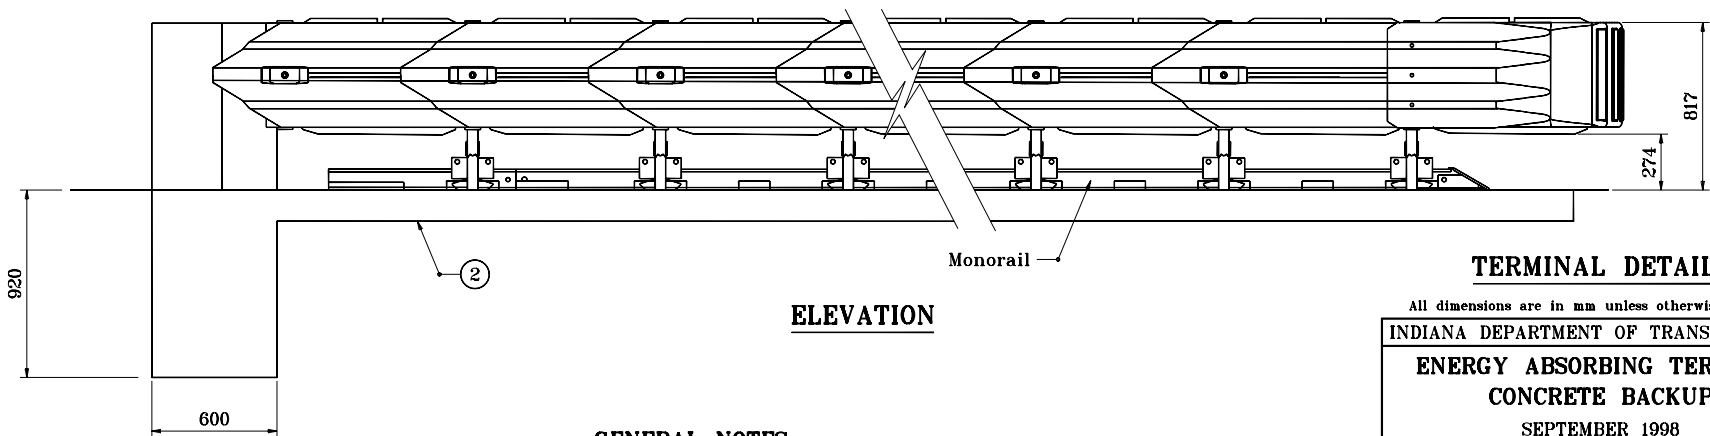

**ELEVATION**

**GENERAL NOTES**

- ① See table on Standard Drawing 610-EATB-07.
- ② See Bill of Materials on Standard Drawing 601-EATB-10.
3. Rear fender panels shall slide rearward a minimum of 760 upon impact.

**TERMINAL DETAILS**


All dimensions are in mm unless otherwise specified.

INDIANA DEPARTMENT OF TRANSPORTATION

**ENERGY ABSORBING TERMINAL  
CONCRETE BACKUP**

SEPTEMBER 1998

STANDARD DRAWING NO. **601-EATB-05**

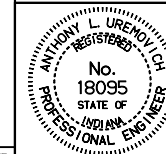

/s/ Anthony L. Uremovich 9-01-98  
DESIGN STANDARDS ENGINEER DATE

/s/ Donald W. Lucas 9-01-98  
CHIEF HIGHWAY ENGINEER DATE

Source Sheet: NONE

DESIGN STANDARDS ENGINEER