


**PLAN**

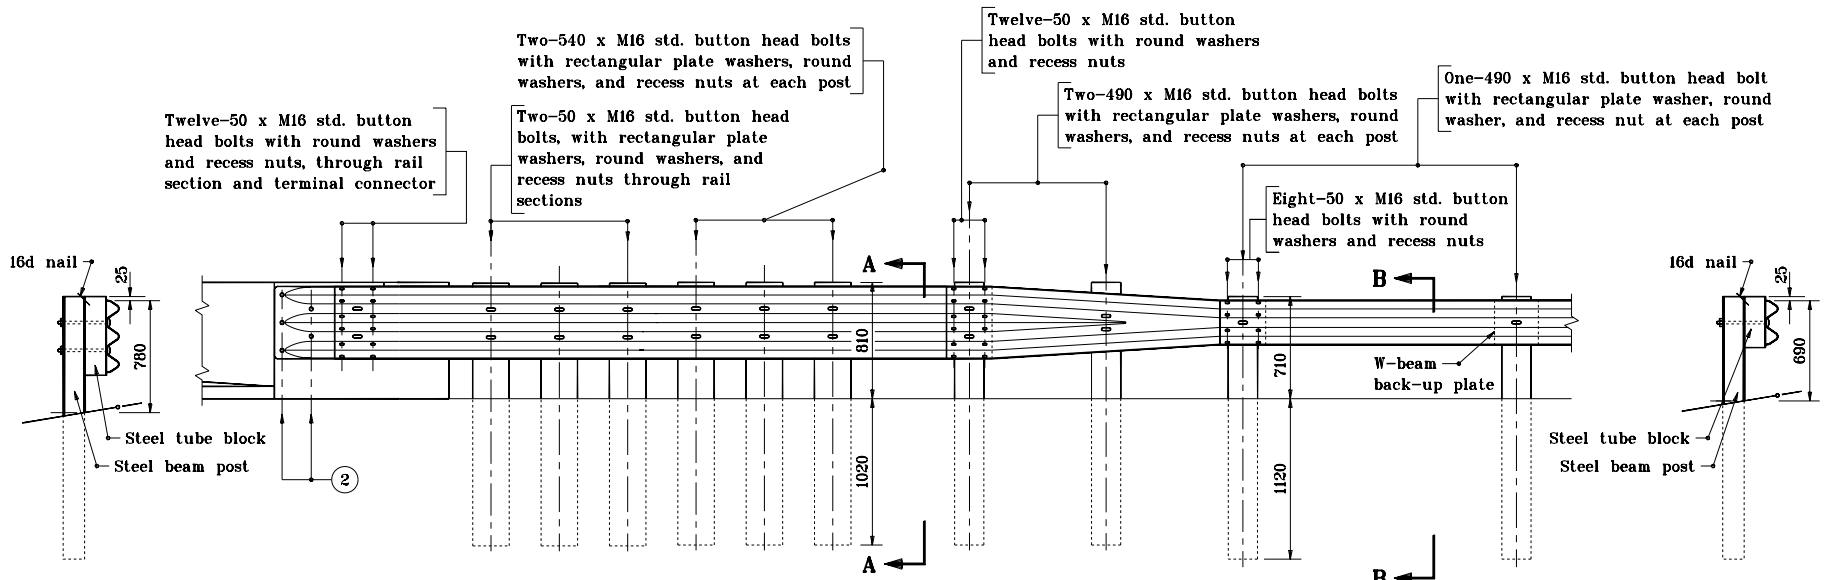

**ELEVATION**

**GENERAL NOTES**

- ① See Standard Drawing 601-TTGB-02 for Lap Detail.
- ② See Standard Drawing 706-BRTT-07 for connection details.

All dimensions are in mm unless otherwise specified.

INDIANA DEPARTMENT OF TRANSPORTATION	
<b>GUARDRAIL TRANSITION</b>	
<b>TYPE TGB</b>	
SEPTEMBER 1998	
STANDARD DRAWING NO. <b>601-TTGB-01</b>	
	/s/ Anthony L. Uremovich 9-01-98 DESIGN STANDARDS ENGINEER DATE
	/s/ Donald W. Lucas 9-01-98 CHIEF HIGHWAY ENGINEER DATE