



NOTES


1. See Standard Drawing 610-DRIV-14 for general notes and legend.

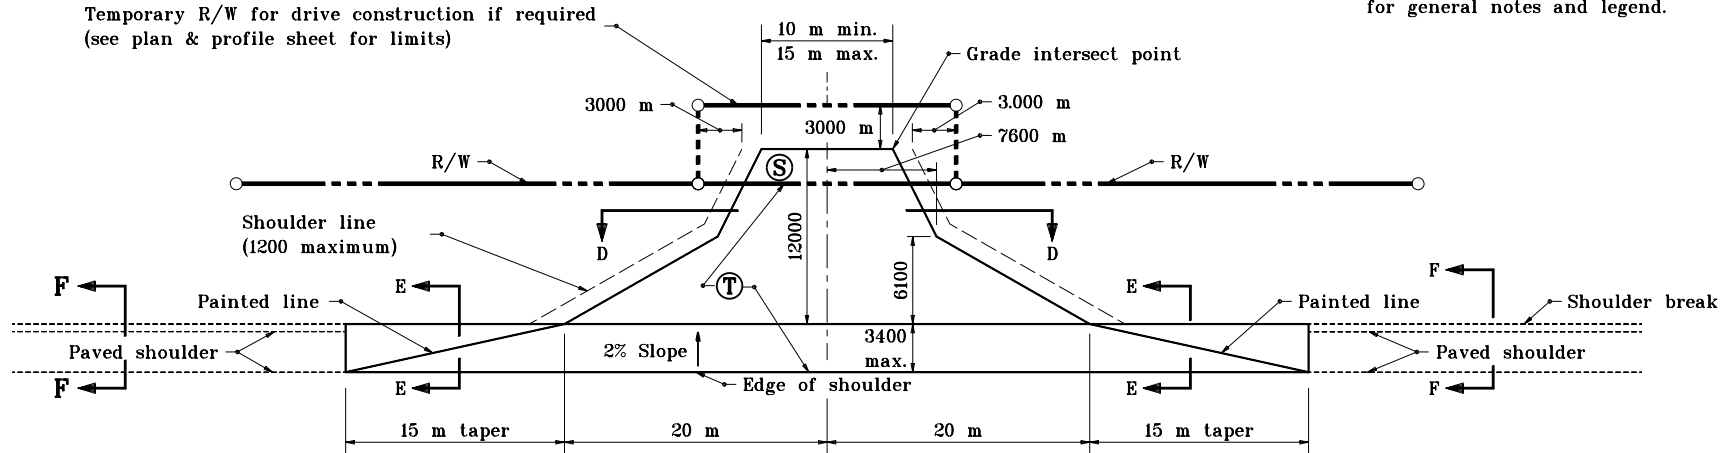


PLAN

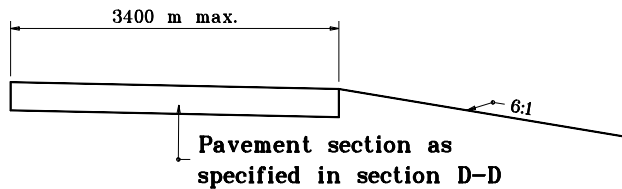

SECTION E-E

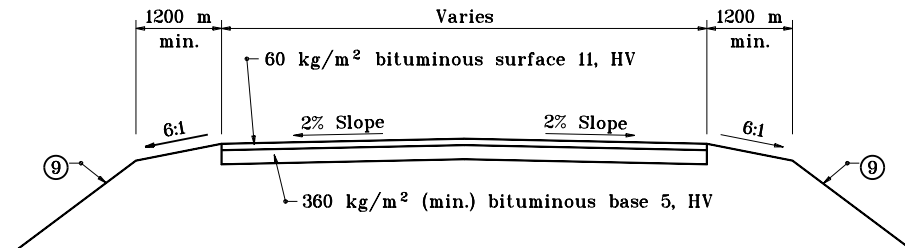

SECTION D-D

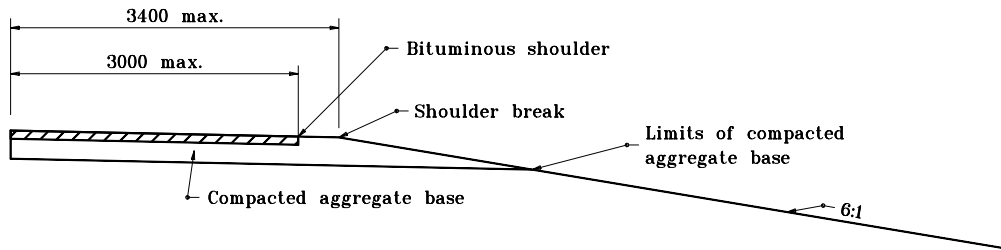

SECTION F-F


All dimensions are in mm unless otherwise specified.

INDIANA DEPARTMENT OF TRANSPORTATION

CLASS VI DRIVE

JANUARY 1997

STANDARD DRAWING NO. **610-DRIV-12**

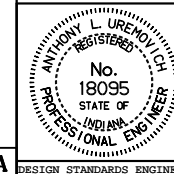

/s/ Anthony L. Uremovich 1-02-97
DESIGN STANDARDS ENGINEER DATE

/s/ Donald W. Lucas 1-02-97
CHIEF HIGHWAY ENGINEER DATE

Source Sheet: **MH2A**

DESIGN STANDARDS ENGINEER