




**SECTION A-A**

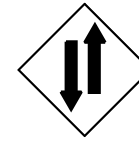

XWG-3-B

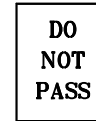

R4-1-B

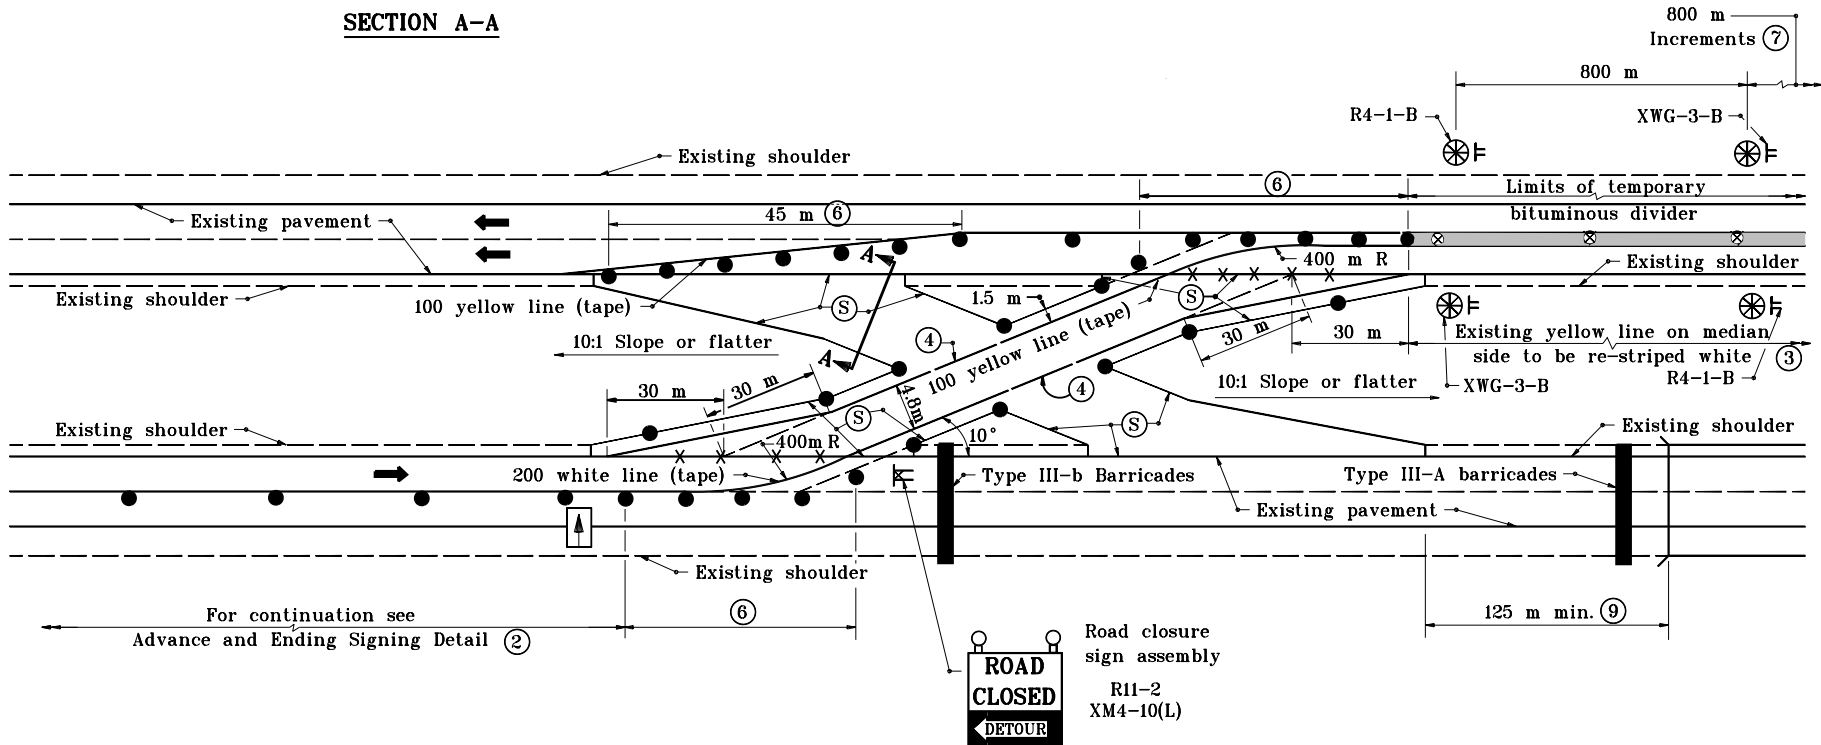

**ENTRANCE DETAIL FOR TWO-LANE TWO-WAY OPERATION (TLTWO)**


**GENERAL NOTES**

1. For notes that apply to this sheet, see Standard Drawing 611-TCCO-04.
- ② See Standard Drawing 801-TCLG-01 for standard notes, legend, and advance signing detail.

All dimensions are in mm unless otherwise specified.

INDIANA DEPARTMENT OF TRANSPORTATION  
**TEMPORARY CROSSOVERS**  
**ENTRANCE DETAIL**  
 APRIL 1996

STANDARD DRAWING NO. **611-TCCO-02**

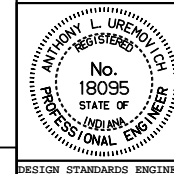

/s/ Anthony L. Uremovich 4-01-96  
 DESIGN STANDARDS ENGINEER DATE

/s/ Donald W. Lucas 4-01-96  
 CHIEF HIGHWAY ENGINEER DATE

Source Sheet: Det.1-A