



GENERAL NOTES

1. For notes that apply to this sheet, see Standard Drawing 611-TCCO-04.
- ② See Standard Drawing 801-TCLG-01 for standard notes, legend, and Advance and Ending Signing Detail.
3. See Standard Drawing 611-TCCO-02 for Section A-A.

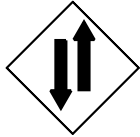


XW6-3-B

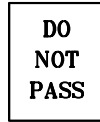

R4-1-B




R5-1-B

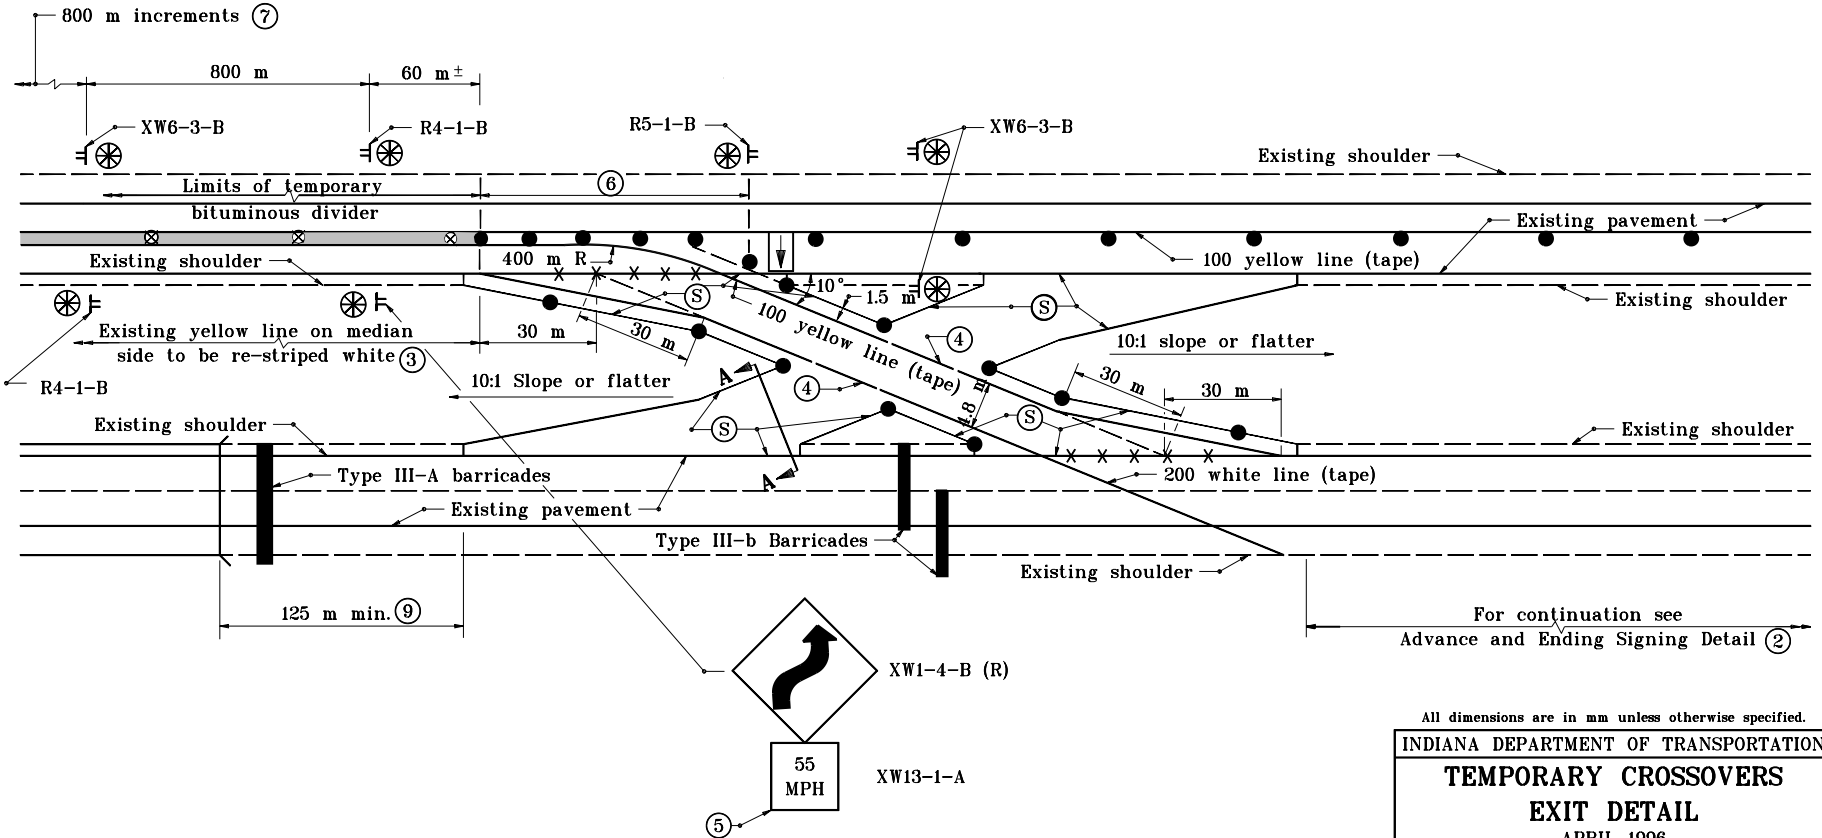

EXIT DETAIL FOR TWO-LANE TWO-WAY OPERATION (TLTWO)

All dimensions are in mm unless otherwise specified.

INDIANA DEPARTMENT OF TRANSPORTATION
TEMPORARY CROSSOVERS
EXIT DETAIL
 APRIL 1996
 STANDARD DRAWING NO. **611-TCCO-03**

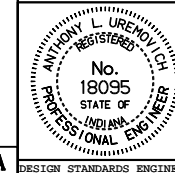

/s/ Anthony L. Uremovich 4-01-96
 DESIGN STANDARDS ENGINEER DATE

/s/ Donald W. Lucas 4-01-96
 CHIEF HIGHWAY ENGINEER DATE