


GENERAL NOTES

1. See Standard Drawing 616-MB4-B for Sections A-A, B-B, C-C, D-D, and E-E.
2. See General Plan for stations and locations of inlets and pipe.

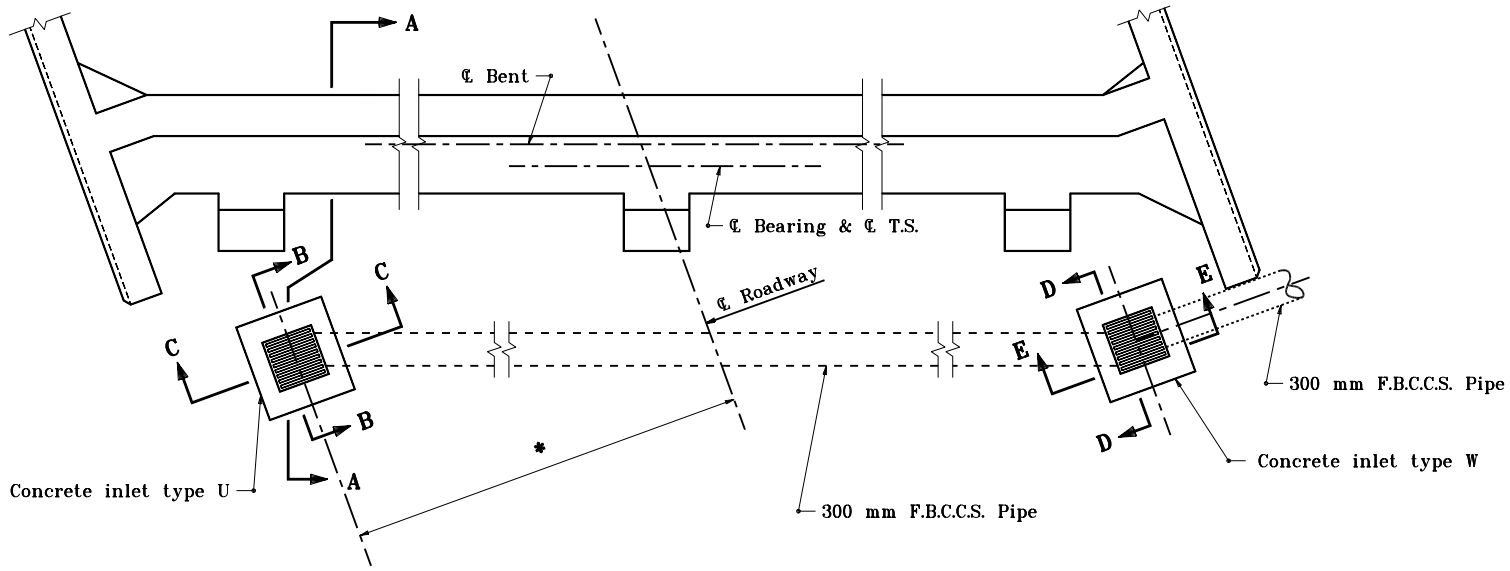


*Dimension varies according to roadway width and type of drain used

PLAN
(to be used on structures without berms)

All dimensions are in mm unless otherwise specified.

INDIANA DEPARTMENT OF TRANSPORTATION
SLOPEWALL AND DRAINAGE
DETAILS
APRIL 1995

STANDARD DRAWING NO. **616-SWC0-05**

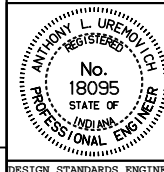

/s/ Anthony L. Uremovich 4-03-95
DESIGN STANDARDS ENGINEER DATE

/s/ Donald W. Lucas 4-03-95
CHIEF HIGHWAY ENGINEER DATE

Source Sheet: **MB4**

DESIGN STANDARDS ENGINEER