


# **GENERAL NOTES**


- ① The Detour Arrow sign shall be used only when a detour route has been signed.
- ② Barricades shall be supported or driven posts in areas outside of the pavement or sidewalk, where side slopes are 3 to 1 or flatter.
3. See standard drawing E 801-TCSN-11 for additional notes.

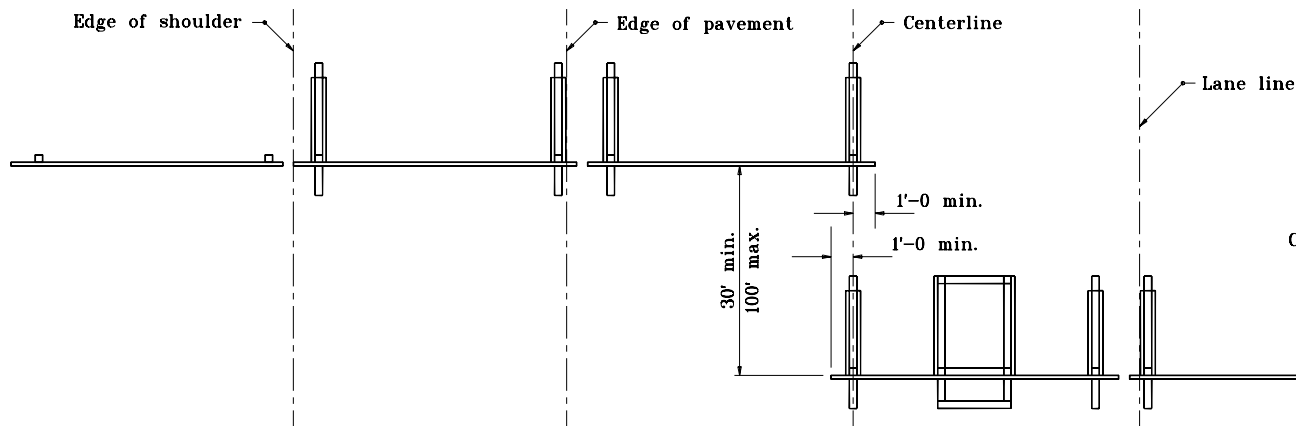

**(HALF PLAN WITH SHOULDER SECTION)**

**PLAN VIEW**

**(HALF PLAN WITH CURB SECTION)**

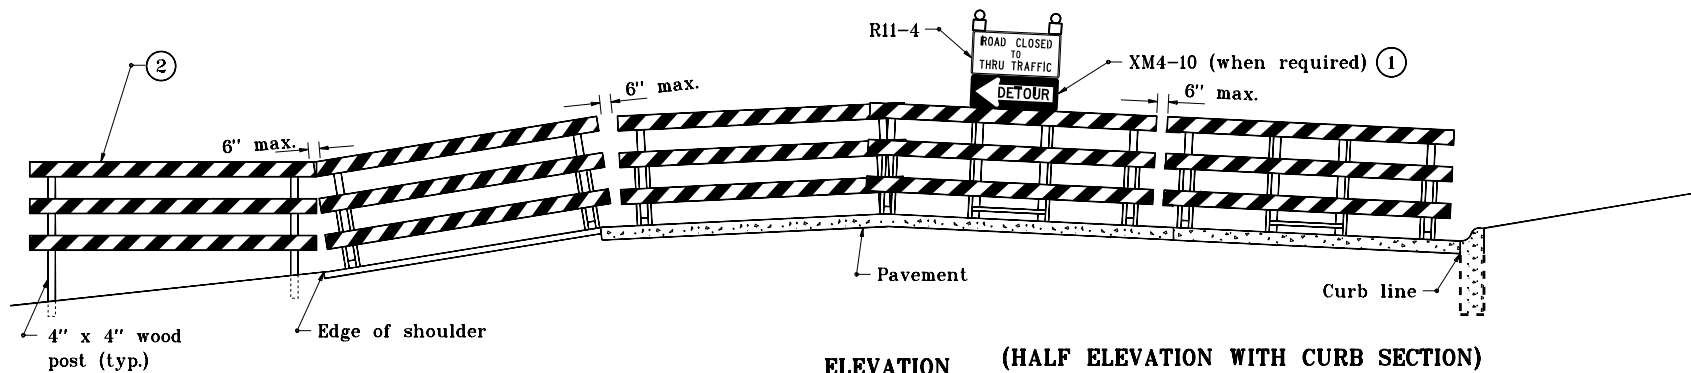

**(HALF ELEVATION WITH SHOULDER SECTION)**

**ELEVATION**

**(HALF ELEVATION WITH CURB SECTION)**

## **TYPICAL APPLICATIONS OF TYPE III BARRICADES ROAD CLOSED TO THRU TRAFFIC**

INDIANA DEPARTMENT OF TRANSPORTATION	
<b>TYPE III BARRICADE TYPICAL APPLICATIONS</b>	
SEPTEMBER 1997	
STANDARD DRAWING NO. E 801-TCDV-06	
	DETAILS PLACED IN THIS FORMAT 11-15-99 /s/ Anthony L. Uremovich 11-15-99 DESIGN STANDARDS ENGINEER DATE /s/ Firooz Zandi 11-15-99 CHIEF HIGHWAY ENGINEER DATE ORIGINALLY APPROVED 9-02-97