


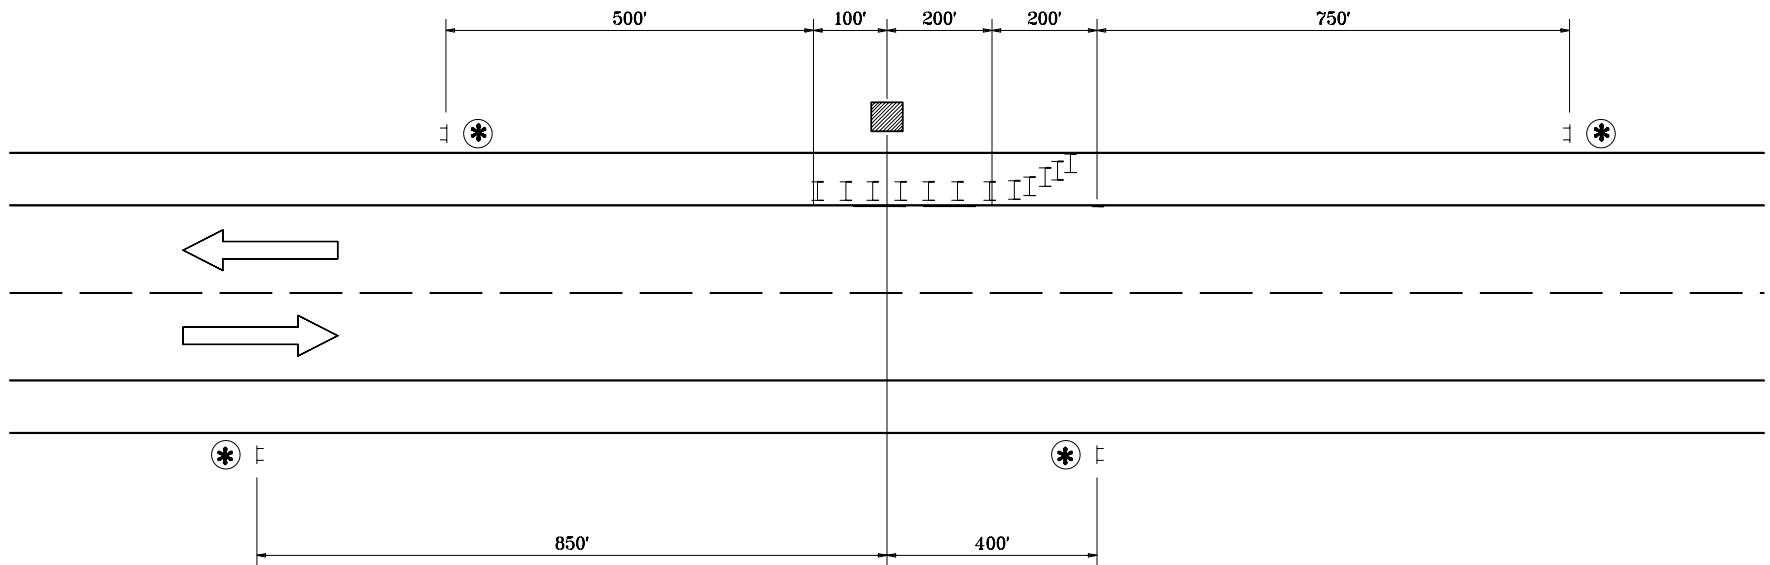
**1. See Standard Drawing
E 801-TCLG-01 for Legend
and General Notes.**

END
CONSTRUCTION


XG20-2

A white diamond-shaped sign with a black border. The words "SHOULDER" and "WORK" are printed in black, bold, sans-serif capital letters, stacked vertically in the center of the diamond.

XW21-5-A



XW21-5-A




**END
CONSTRUCTION**

XG20-2

XG20-2

2 LANE 2 WAY HIGHWAY

INDIANA DEPARTMENT OF TRANSPORTATION	
<p align="center">TRAFFIC CONTROL FOR SHOULDER WORK</p> <p align="center">SEPTEMBER 1997</p>	
STANDARD DRAWING NO. E 801-TCLC-07	
	<p>DETAILS PLACED IN THIS FORMAT 11-15-99</p> <p><u>/s/ Anthony L. Uremovich</u> <u>11-15-99</u> DESIGN STANDARDS ENGINEER DATE</p> <p><u>/s/ Firooz Zandi</u> <u>11-15-99</u> CHIEF HIGHWAY ENGINEER DATE</p> <p align="center">ORIGINALLY APPROVED 9-02-97</p>
DESIGN STANDARDS ENGINEER	