


# GENERAL NOTES


1. See standard drawing E 801-TCLG-01 for legend and General notes.

END  
CONSTRUCTION


XG20-2

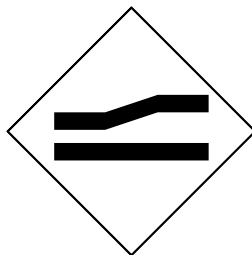


XW 4-2-A(R)

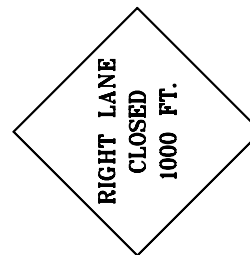


XW20-5(R)

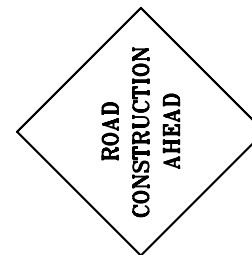

XW20-1

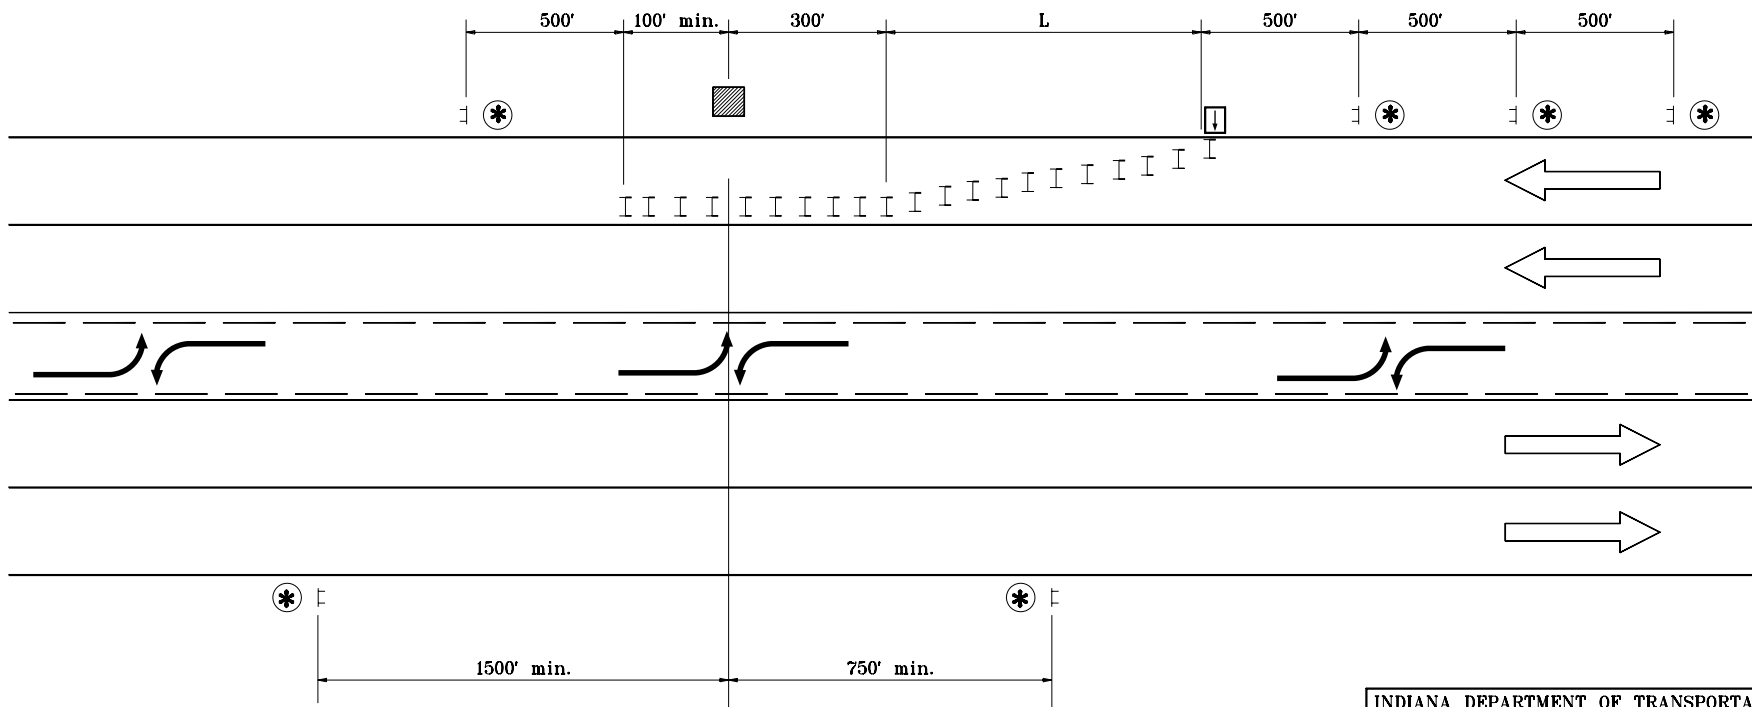

XW20-1

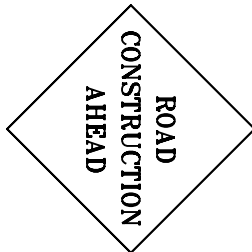

1500' min.

750' min.

XG20-2

END  
CONSTRUCTION

INDIANA DEPARTMENT OF TRANSPORTATION	
TRAFFIC CONTROL FOR SHOULDER WORK	
MAY 1998	
STANDARD DRAWING NO. E 801-TCLC-10	
	DETAILS PLACED IN THIS FORMAT 11-15-99 /s/ Anthony L. Uremovich 11-15-99 DESIGN STANDARDS ENGINEER DATE
DESIGN STANDARDS ENGINEER	/s/ Firooz Zandi 11-15-99 CHIEF HIGHWAY ENGINEER DATE ORIGINALLY APPROVED 5-01-98