


MANHOLE PIPE SIZES				
Type	G	F	Maximum Pipe Size Rt. \angle to Mainline	Maximum Pipe Size for Mainline
H	600 to 900		760	910
J	600 to 900	1530	760	910
K	900 to 1200	1830	910	1210
L	1200 to 1350	2440	1210	1370
M	1350 to 1800	2590	1670	1820
N	1800 to 2100	2740	1820	2130

GENERAL NOTES

- Drop pipe may be used with manholes Type H thru N and shall be referred to as drop manhole type H through N. For details of construction see Standard Drawing 720-MHST-03.
- See Standard Drawing 720-MHST-06 for Details A, B, and C.
- The contractor will be permitted to substitute manholes type C through F for manholes type H through N for comparable pipe sizes. See Standard Drawings 720-MHST-02 and -04.

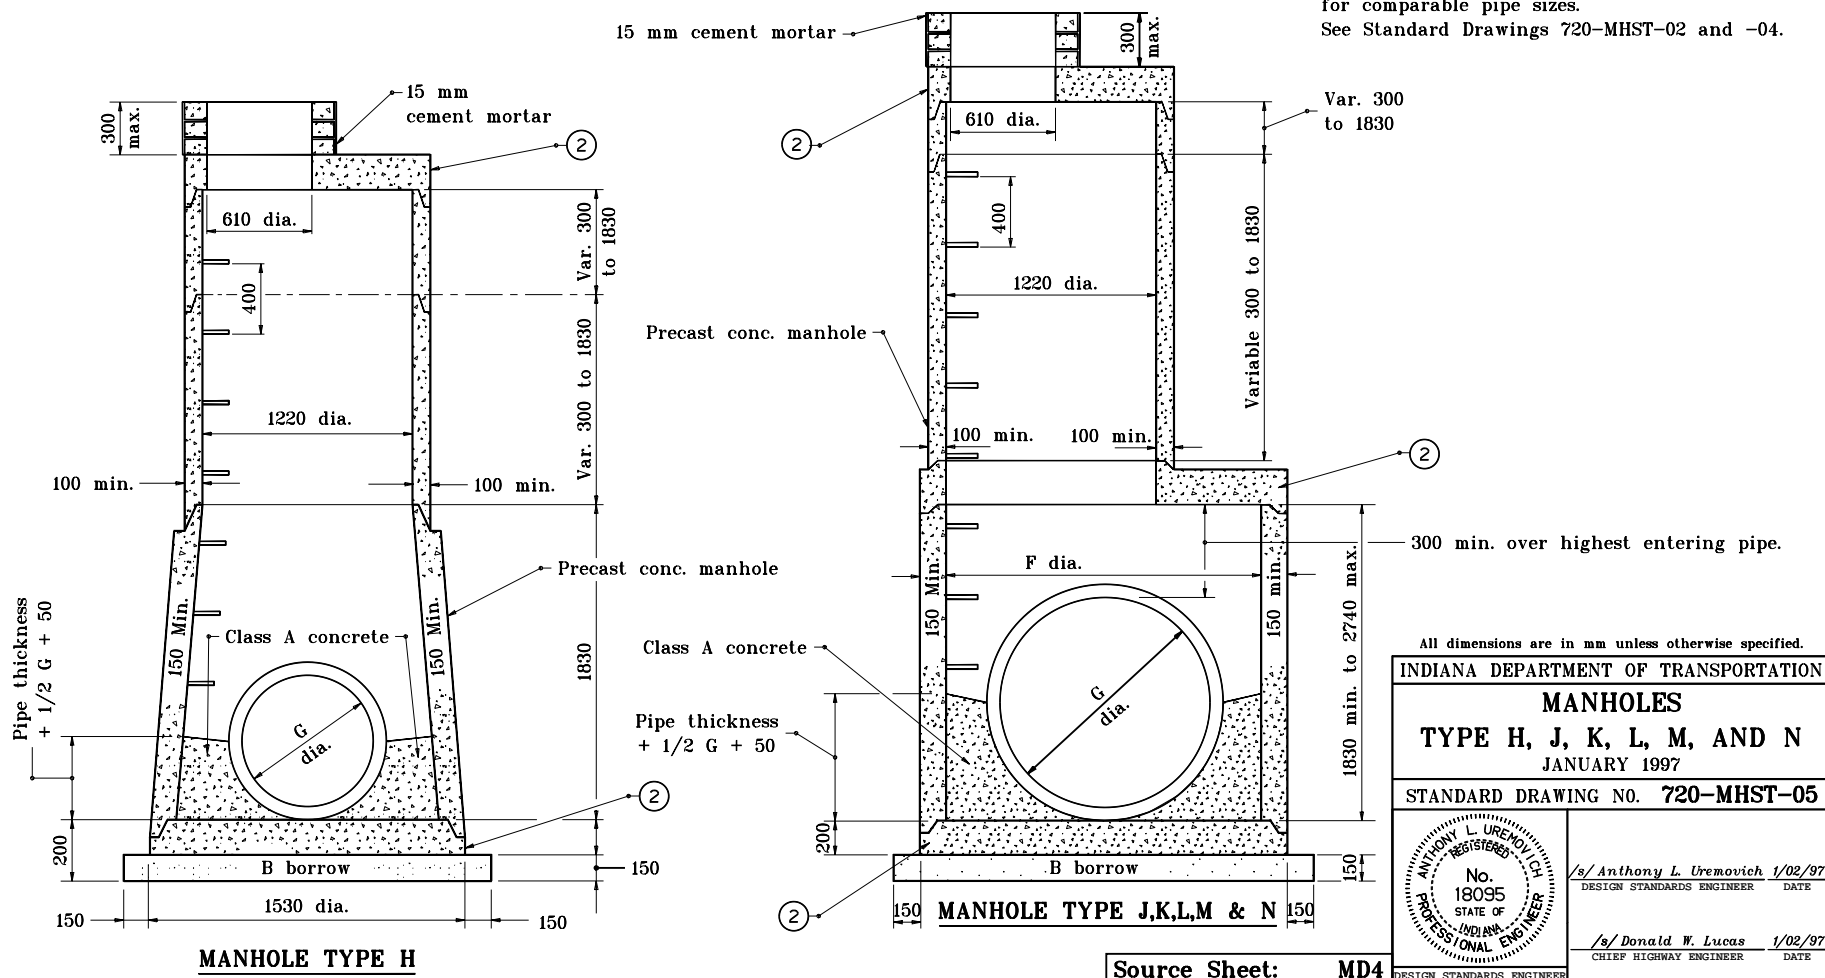

All dimensions are in mm unless otherwise specified.

INDIANA DEPARTMENT OF TRANSPORTATION

MANHOLES

TYPE H, J, K, L, M, AND N

JANUARY 1997

STANDARD DRAWING NO. 720-MHST-05

ANTHONY L. UREMOWICH
REGISTERED
No. 18095
STATE OF INDIANA
PROFESSIONAL ENGINEER

/s/ Anthony L. Uremovich 1/02/97
DESIGN STANDARDS ENGINEER DATE

/s/ Donald W. Lucas 1/02/97
CHIEF HIGHWAY ENGINEER DATE