



### GENERAL NOTES

1. See Standard Drawing 801-TCCO-07 for Sections A-A and B-B.
2. Pave to drain.

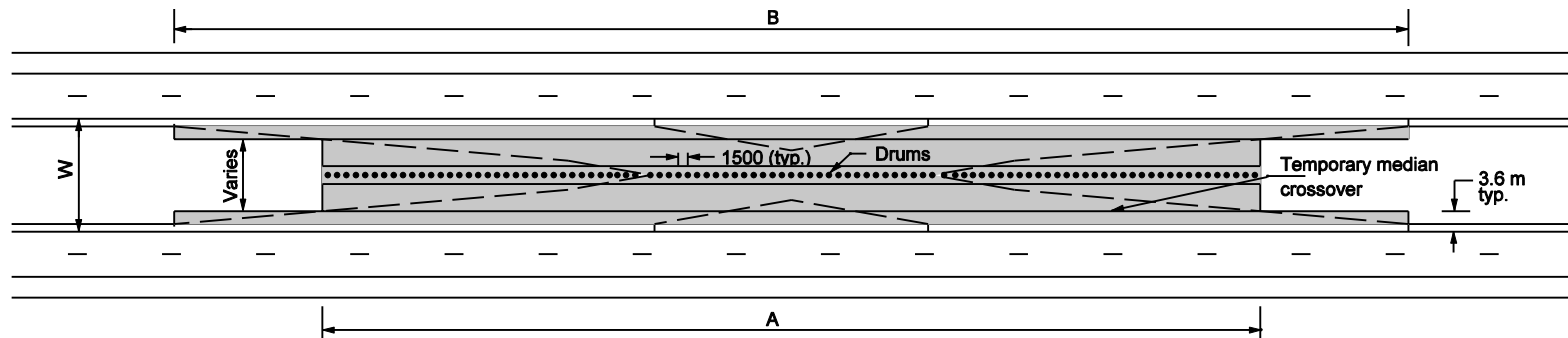

### PAVING LIMITS AND DRUM CLOSURE

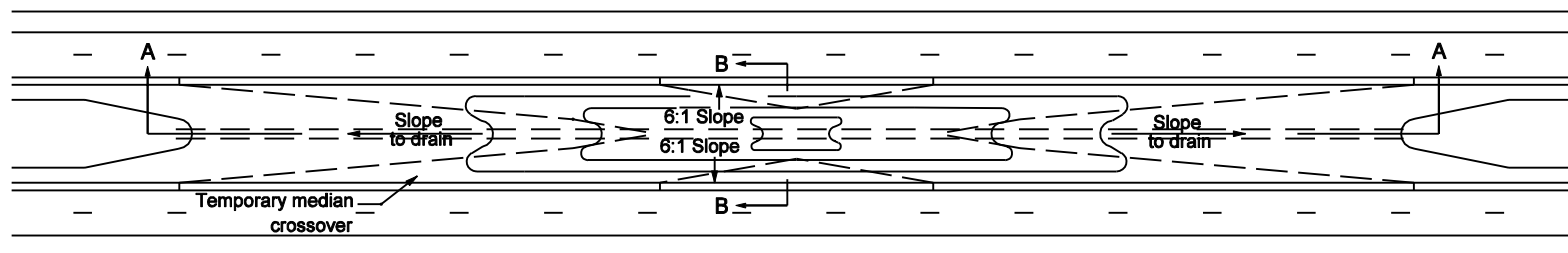

### TYPE B CROSS OVER

Median Width W	Dimension A	Dimension B	Area of Paving strips
m	m	m	m <sup>2</sup>
18.3	172	254	3604
15.2	154	236	2826
12.2	137	219	2178
11.0	130	212	1945
9.1	119	201	1614
7.9	113	195	1426

### EARTH COVER CLOSURE

All Dimension are in mm unless otherwise specified

INDIANA DEPARTMENT OF TRANSPORTATION

**TEMPORARY CROSSOVER TYPE B  
PAVING AND CLOSURE LAYOUT**

SEPTEMBER 2002

STANDARD DRAWING NO. 801-TCCO-05

	/s/ Richard L. VanCleave	9-03-02
	DESIGN STANDARDS ENGINEER	DATE
	/s/ Richard K. Smutzer	9-03-02
DESIGN STANDARDS ENGINEER	CHIEF HIGHWAY ENGINEER	DATE