


PLAN

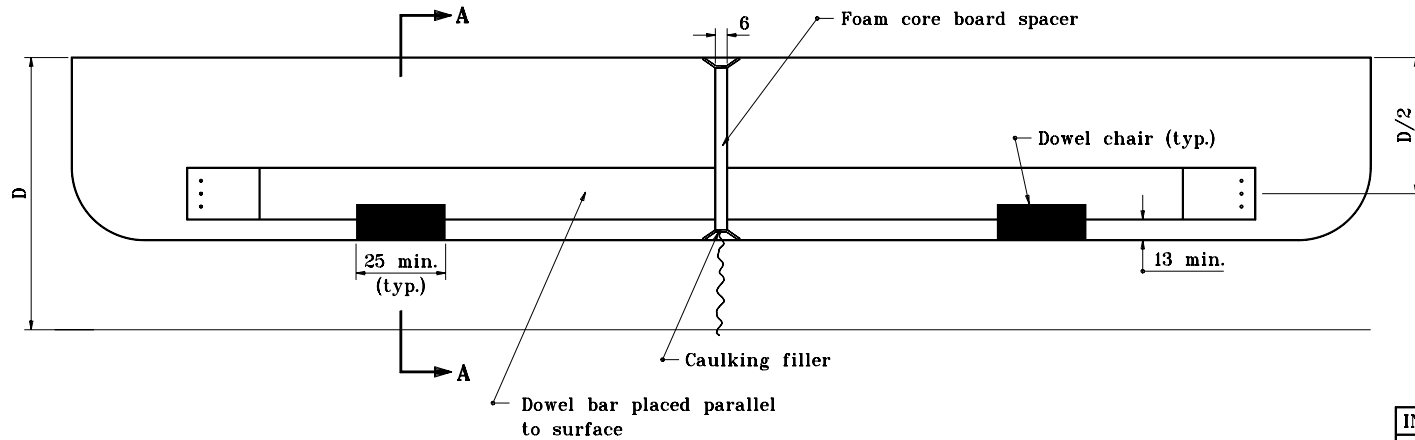


ELEVATION

DOWEL BAR SIZES	
Pavement Thickness D	Minimum Dowel Bar Diameter
Less than 300	32
Greater than or equal to 300	38

DOWEL SLOT DETAILS

NOTES:

1. For dowel slot layout requirements, see Standard Drawing 305-RLTC-02.

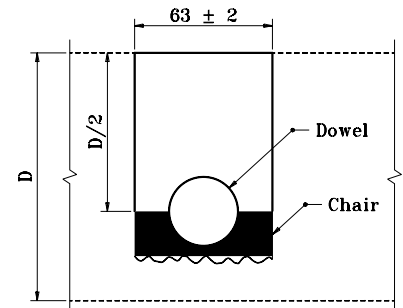

SECTION A-A


All dimensions are in mm unless otherwise specified.

INDIANA DEPARTMENT OF TRANSPORTATION

**RETROFIT LOAD
TRANSFER FOR PCCP**

SEPTEMBER 1999

STANDARD DRAWING NO. 305-RLTC-01

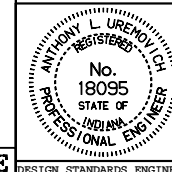

/s/ Anthony L. Uremovich 9-01-99
DESIGN STANDARDS ENGINEER DATE

/s/ Donald W. Lucas 9-01-99
CHIEF HIGHWAY ENGINEER DATE

Source Sheet: NONE