


17'-8" - Limits of concrete barrier railing transition type WBC

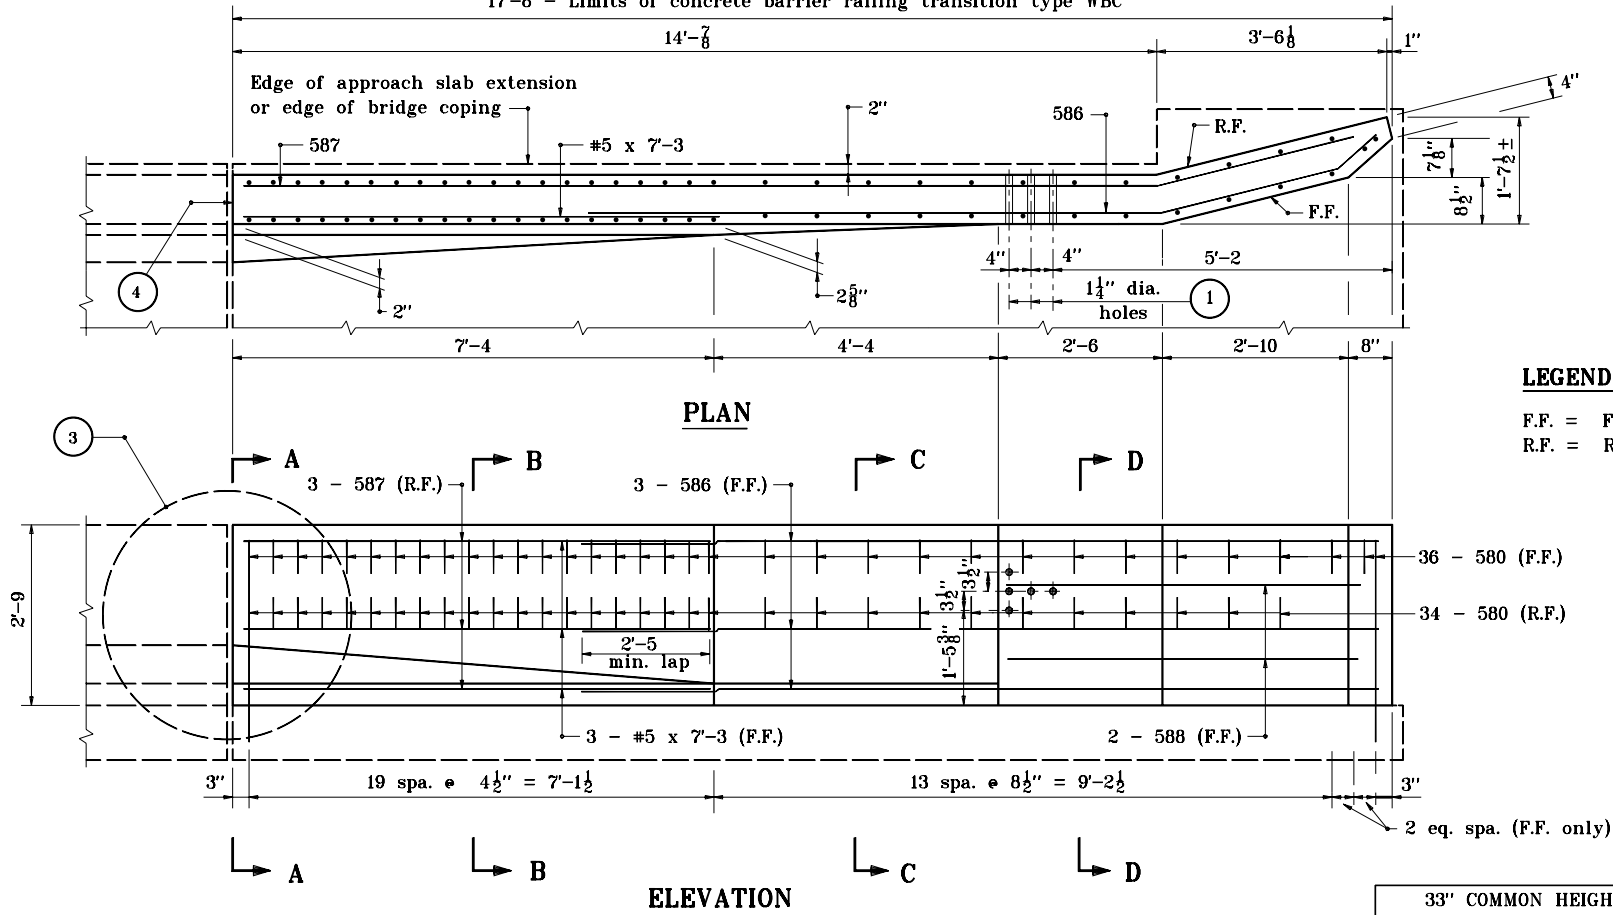

**NOTES :**

- 1 See Standard Drawing E 706-CBRT-03 for details of guardrail transition type WGB attachment.
2. See Standard Drawing E 706-TWBC-02 for Section A-A, B-B, C-C and D-D and Drawing E 706-TWBC-03 for reinforcement and bill of materials.
3. See Standard Drawing E 706-CBRT-04 for General Notes.


33" COMMON HEIGHT W-BEAM/  
CONCRETE BRIDGE RAILING TRANSITION

INDIANA DEPARTMENT OF TRANSPORTATION

**CONCRETE BRIDGE RAILING  
TRANSITION TYPE WBC**

SEPTEMBER 2001

STANDARD DRAWING NO. **E 706-TWBC-01**

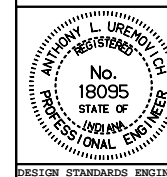

/s/ Anthony L. Uremovich 9-04-01  
DESIGN STANDARDS ENGINEER DATE

/s/ Firooz Zandi 9-04-01  
CHIEF HIGHWAY ENGINEER DATE

DESIGN STANDARDS ENGINEER