



## GENERAL NOTES


1. See Standard Drawing 602-CCMB-04 for Section C-C.
- ② See Standard Drawing 602-CCMB-01 for joint details and Sections A-A and B-B.
3. See Standard Drawing 602-CCMB-06 for additional general notes.

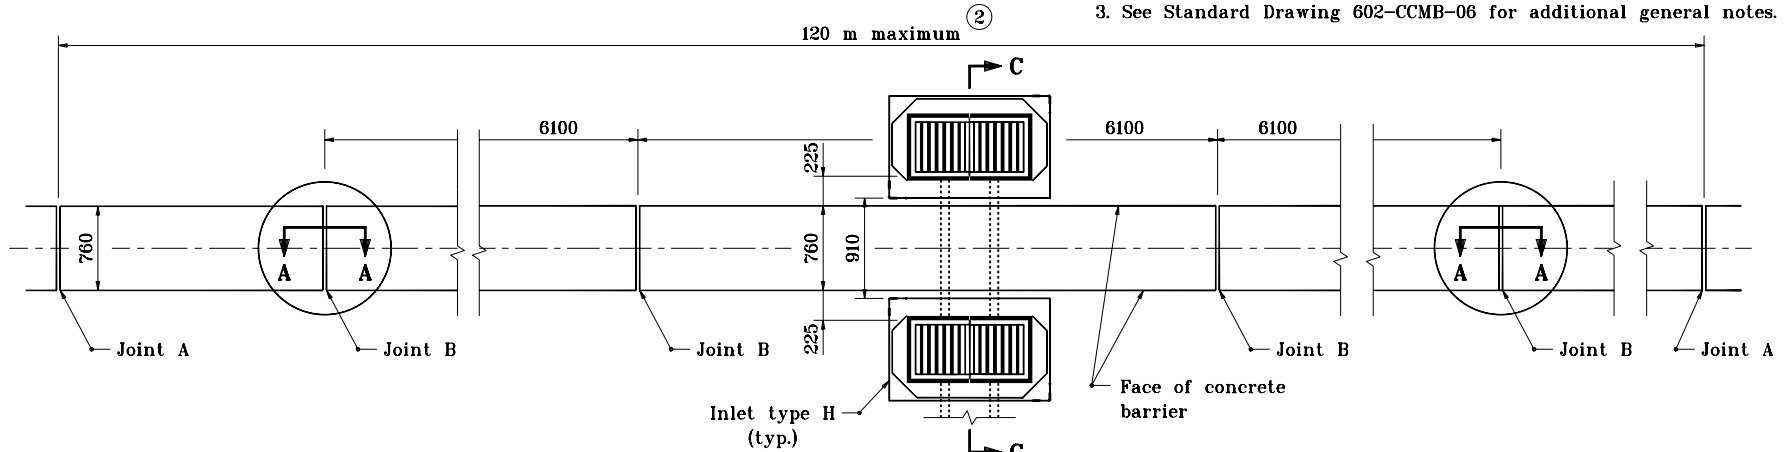

**PLAN VIEW FOR FORMED IN PLACE OR SLIP FORMED**

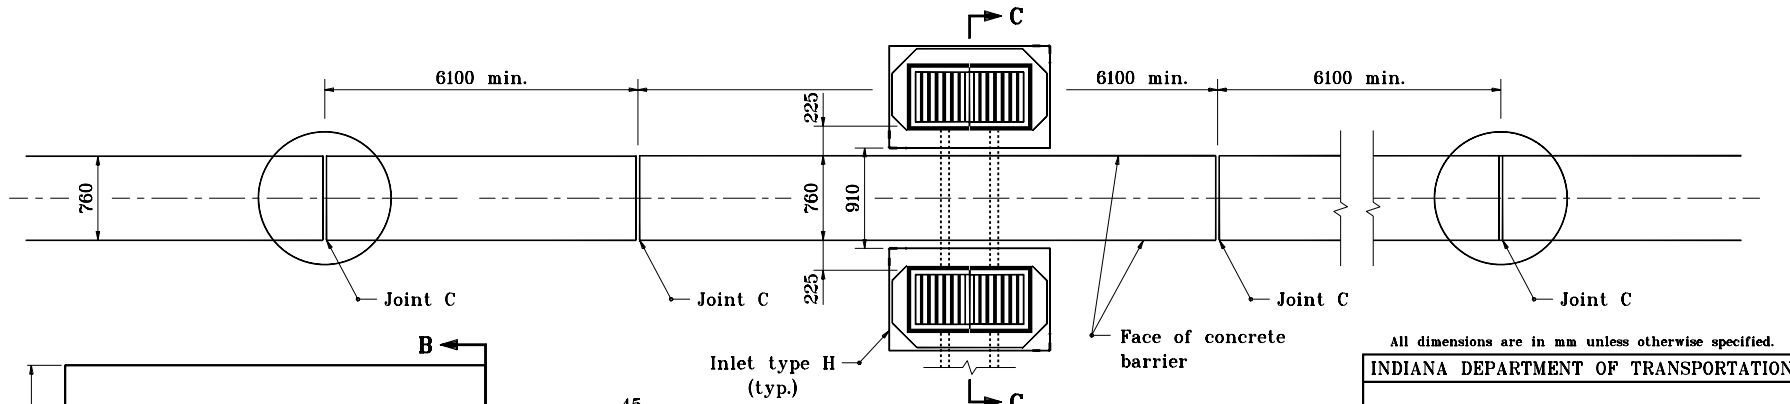


**PLAN VIEW FOR PRECAST**

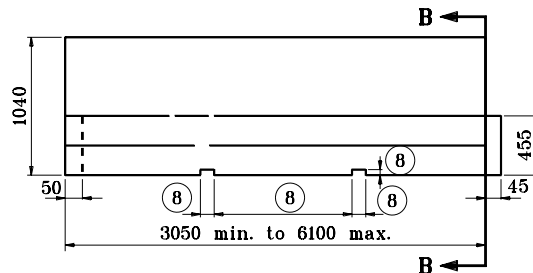

**SIDE VIEW**

**PRECAST SECTION**

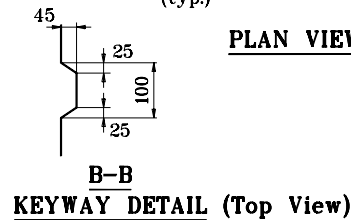


All dimensions are in mm unless otherwise specified.

INDIANA DEPARTMENT OF TRANSPORTATION

## CONCRETE BARRIER

SEPTEMBER 2001

STANDARD DRAWING NO. 602-CCMB-05

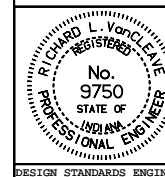

/s/ Richard L. VanCleave 9-04-01  
DESIGN STANDARDS ENGINEER DATE

/s/ Firooz Zandi 9-04-01  
CHIEF HIGHWAY ENGINEER DATE

DESIGN STANDARDS ENGINEER