


## GENERAL NOTES

1. Sign centered over appropriate lane unless otherwise shown on cross section.

② If only one sign is installed on this structure, this distance shall be  $1/2 L$ .

③ See Standard Drawing 802-SNCS-03 for Detail B.

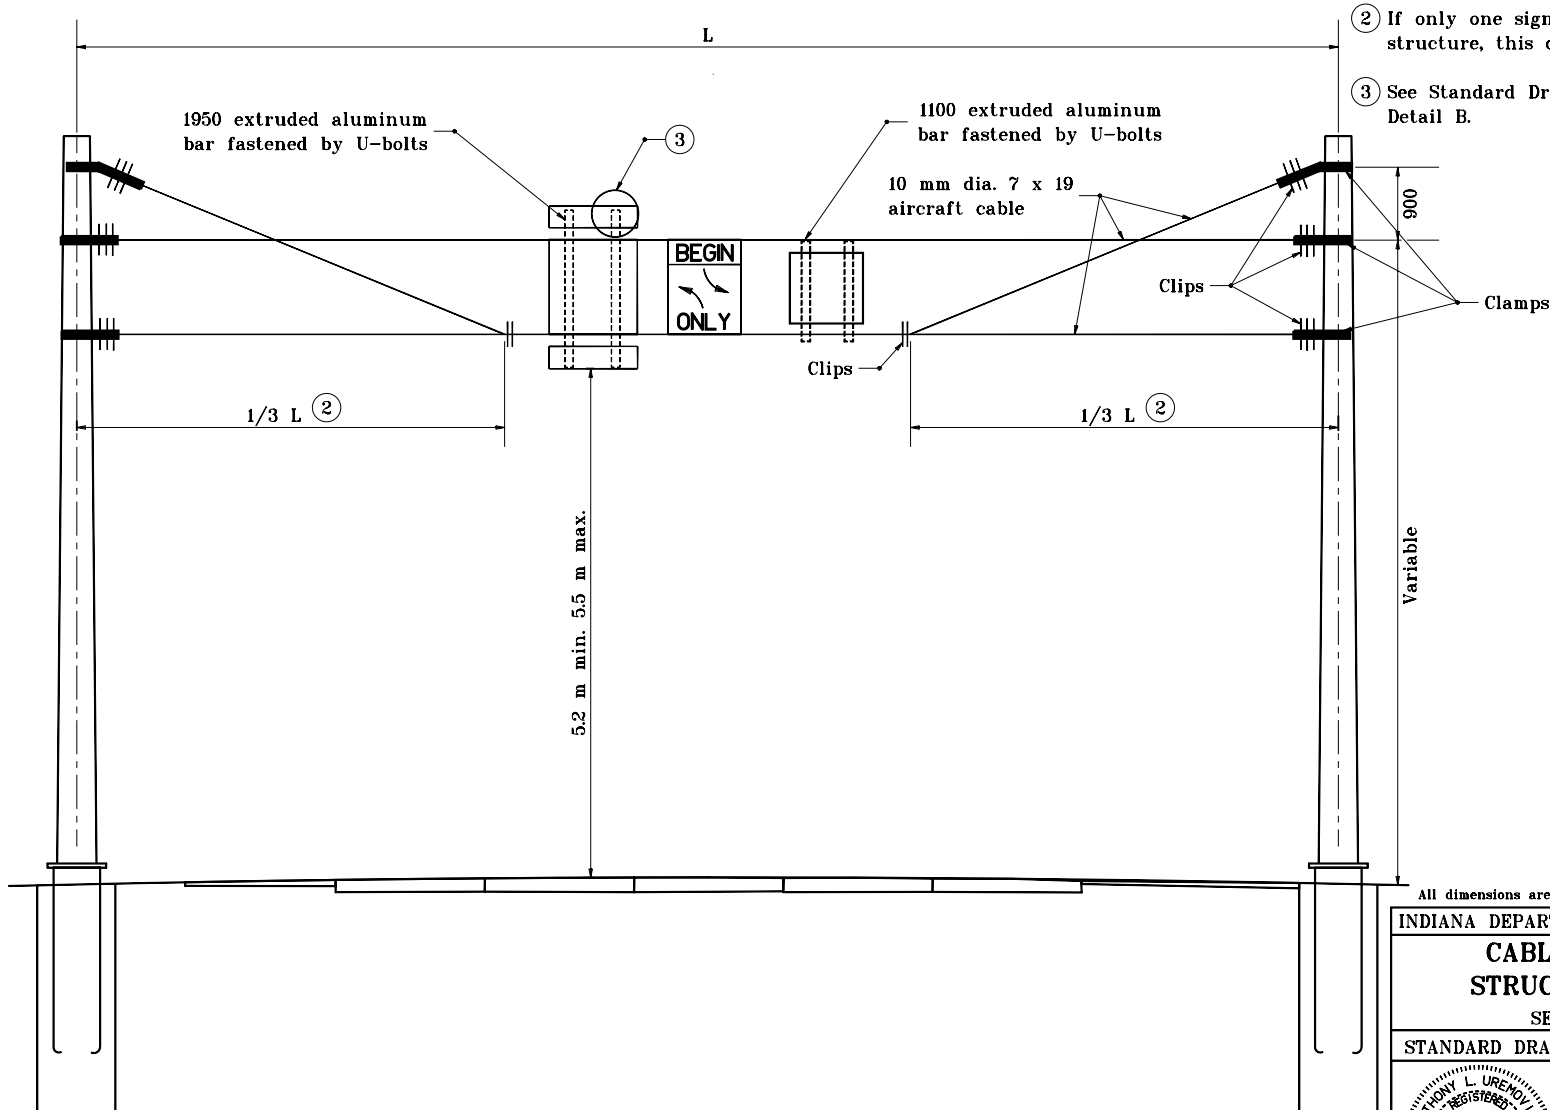


All dimensions are in mm unless otherwise specified.

INDIANA DEPARTMENT OF TRANSPORTATION

## CABLE SPAN SIGN STRUCTURE DETAILS

SEPTEMBER 2001

STANDARD DRAWING NO. 802-SNCS-01

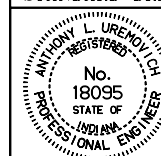

/s/ Anthony L. Uremovich 9-04-01  
DESIGN STANDARDS ENGINEER DATE

/s/ Firoos Zandi 9-04-01  
CHIEF HIGHWAY ENGINEER DATE

DESIGN STANDARDS ENGINEER