



GENERAL NOTES


1. See Standard Drawing E 602-CCMB-04 for Section C-C.
- ② See Standard Drawing 602-CCMB-01 for joint details and Sections A-A and B-B.
3. See Standard Drawing E 602-CCMB-06 for additional general notes.

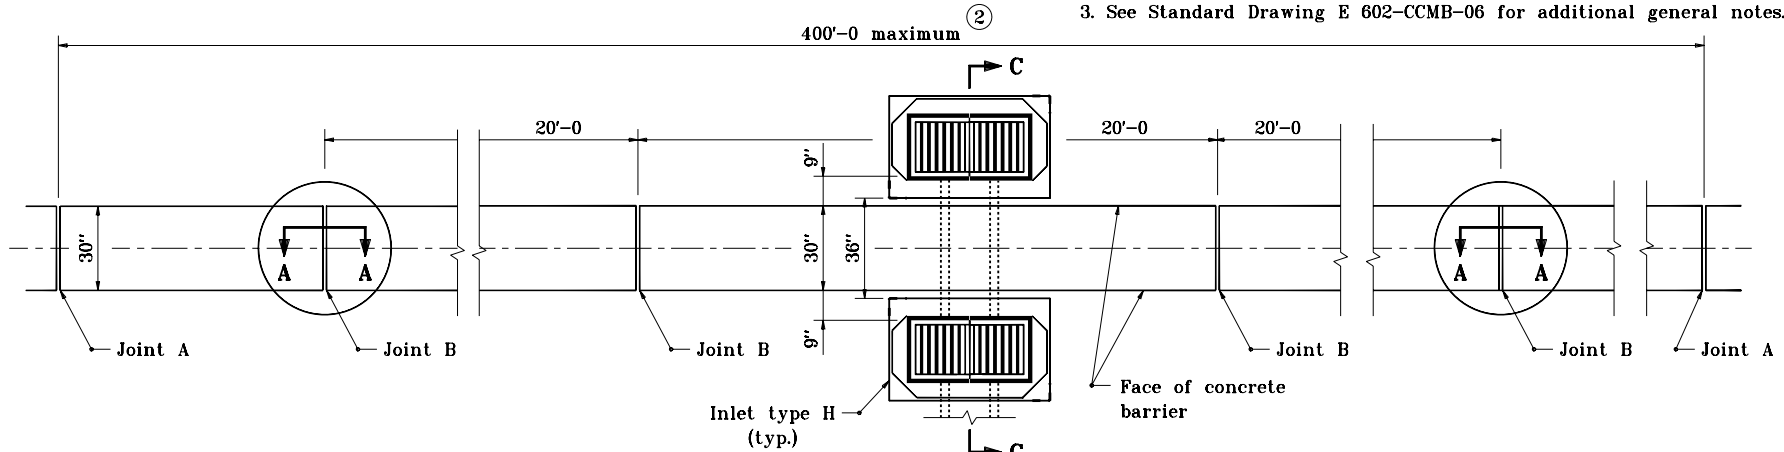

PLAN VIEW FOR FORMED IN PLACE OR SLIP FORMED

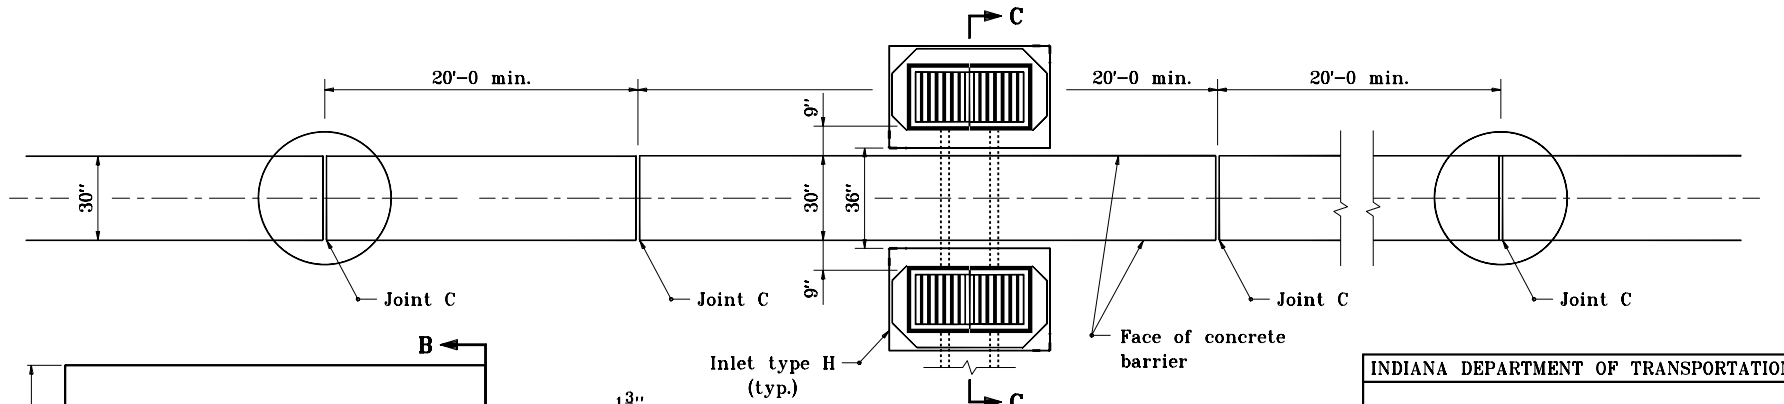


PLAN VIEW FOR PRECAST

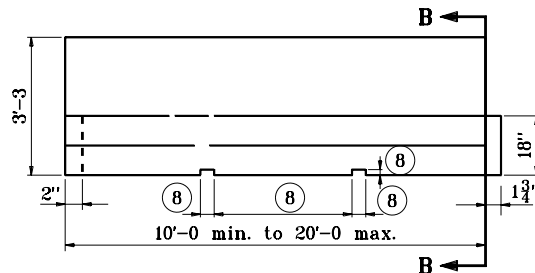

SIDE VIEW

PRECAST SECTION

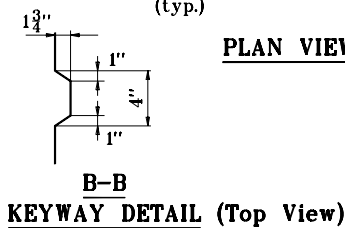

KEYWAY DETAIL (Top View)

INDIANA DEPARTMENT OF TRANSPORTATION	
CONCRETE BARRIER	
SEPTEMBER 2001	
STANDARD DRAWING NO. E 602-CCMB-05	
	/s/ Anthony L. Uremovich 9-04-01 DESIGN STANDARDS ENGINEER DATE
	/s/ Firooz Zandi 9-04-01 CHIEF HIGHWAY ENGINEER DATE
DESIGN STANDARDS ENGINEER	