


# **GENERAL NOTES**

- ① R6-3a shall be used in place of R6-3 at tee intersection.
- ② "Stop Ahead" sign may be required if there is determined to be poor observation of the "Stop" sign. See plans for locations.
- ③ For an intersection with a cross road having current ADT of less than 400, these signs are not required.
- ④ Sign not required for tee intersection.

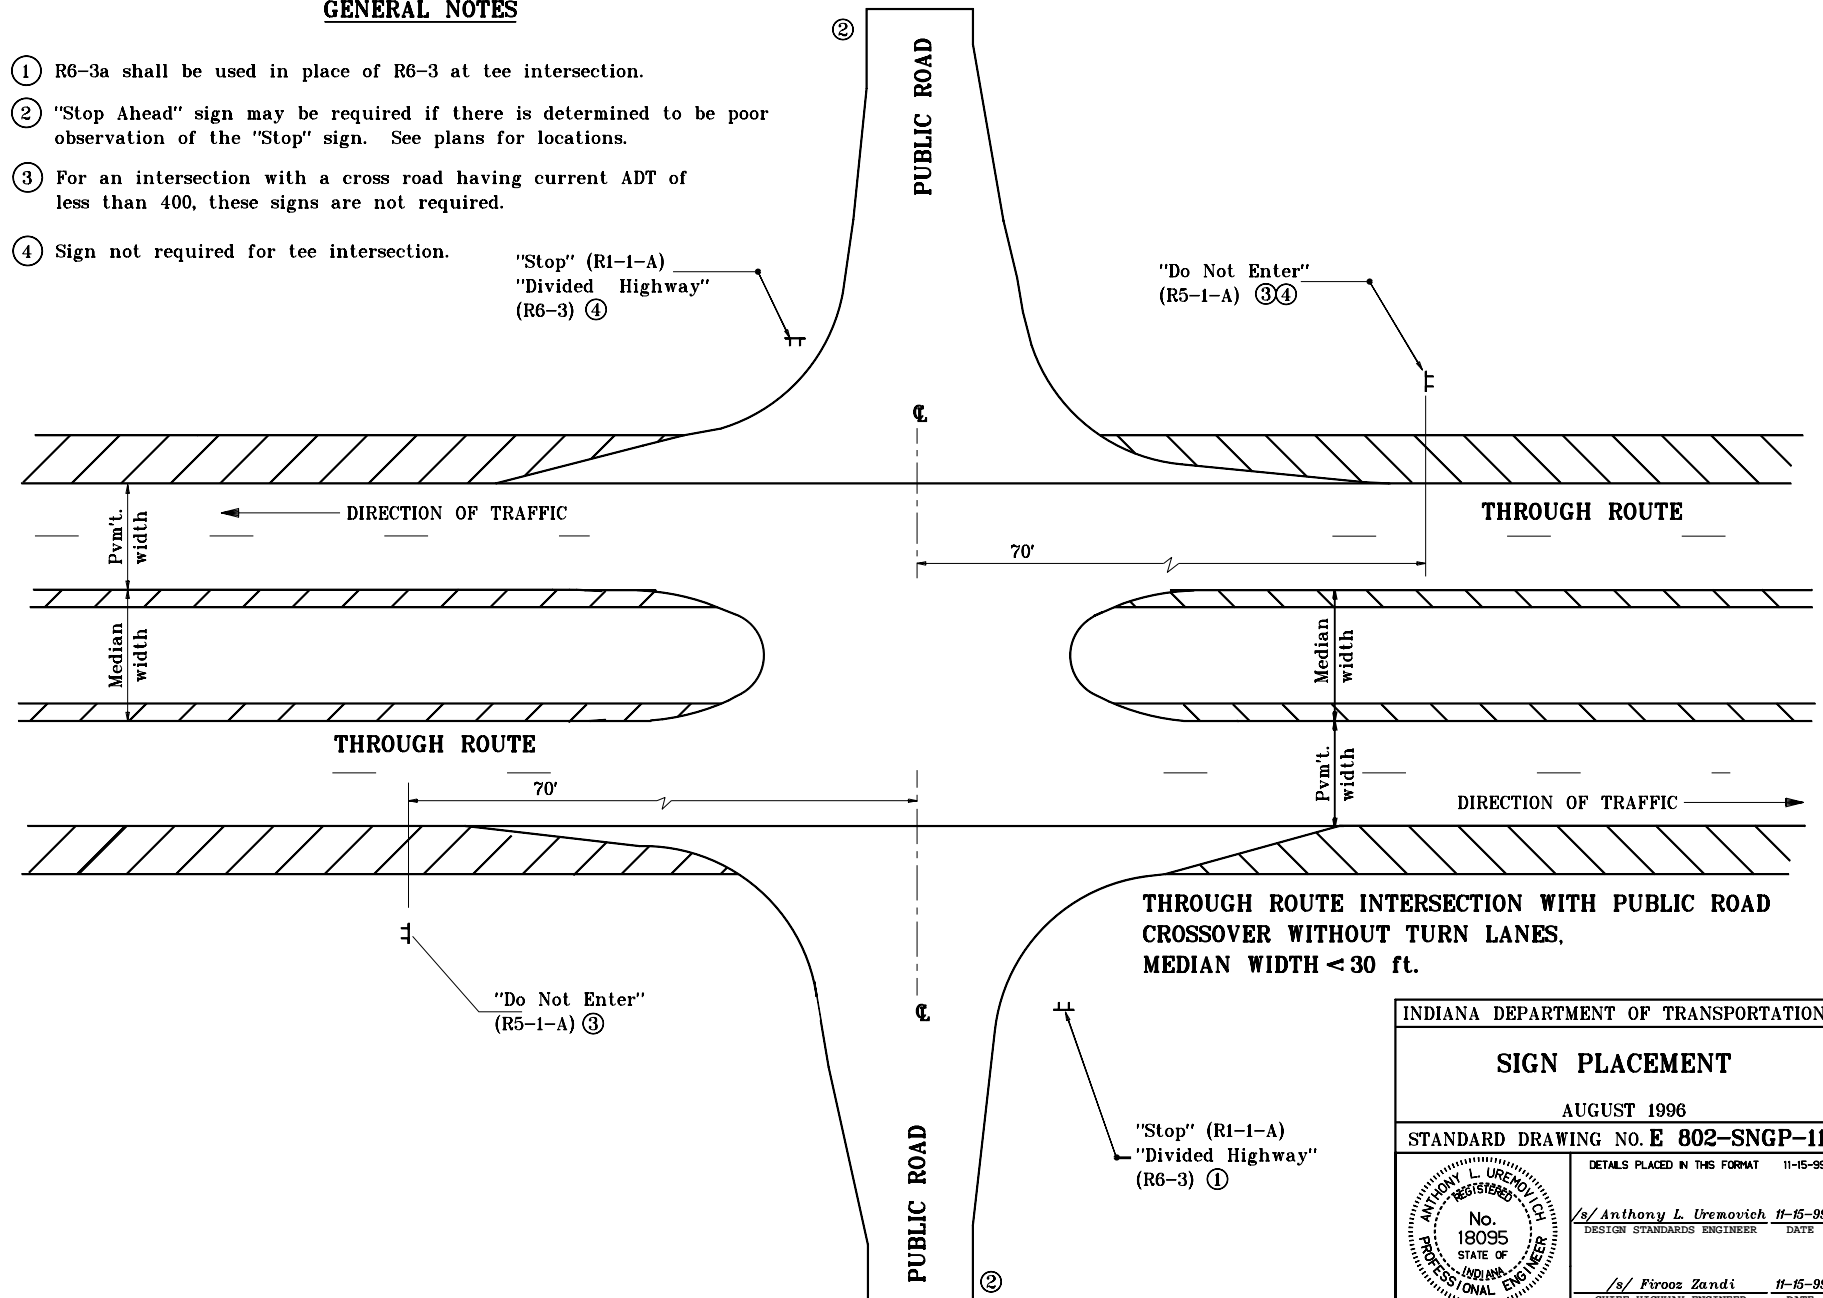

INDIANA DEPARTMENT OF TRANSPORTATION	
SIGN PLACEMENT	
AUGUST 1996	
STANDARD DRAWING NO. E 802-SNGP-11	
	DETAILS PLACED IN THIS FORMAT 11-15-99 /s/ Anthony L. Uremovich 11-15-99 DESIGN STANDARDS ENGINEER DATE /s/ Firooz Zandi 11-15-99 CHIEF HIGHWAY ENGINEER DATE ORIGINALLY APPROVED 8-01-96