


MANHOLE PIPE SIZES

Type	G (in.)	F (ft. in.)	Maximum Pipe Size Rt. Δ to Mainline (in.)	Maximum Pipe Size for Mainline (in.)
H	24 to 36		30	36
J	24 to 36	5'-0	30	36
K	36 to 48	6'-0	36	48
L	48 to 54	8'-0	48	54
M	54 to 72	8'-6	66	72
N	72 to 84	9'-0	72	84

NOTES

- Drop pipe may be used with manholes Type H, J, K, L, M, or N. Such manhole shall be referred to as drop manholes type H, J, K, L, M, or N. For details of construction see Standard Drawing E 720-MHST-03.
- See Standard Drawing E 720-MHST-06 for Details A, B, and C.
- Manholes type C, D, E, or F. may be substituted for manholes type H, J, K, L, M, or N. for comparable pipe sizes. See Standard Drawings E 720-MHST-02 and -04 for manholes type D, E, F, and G details..

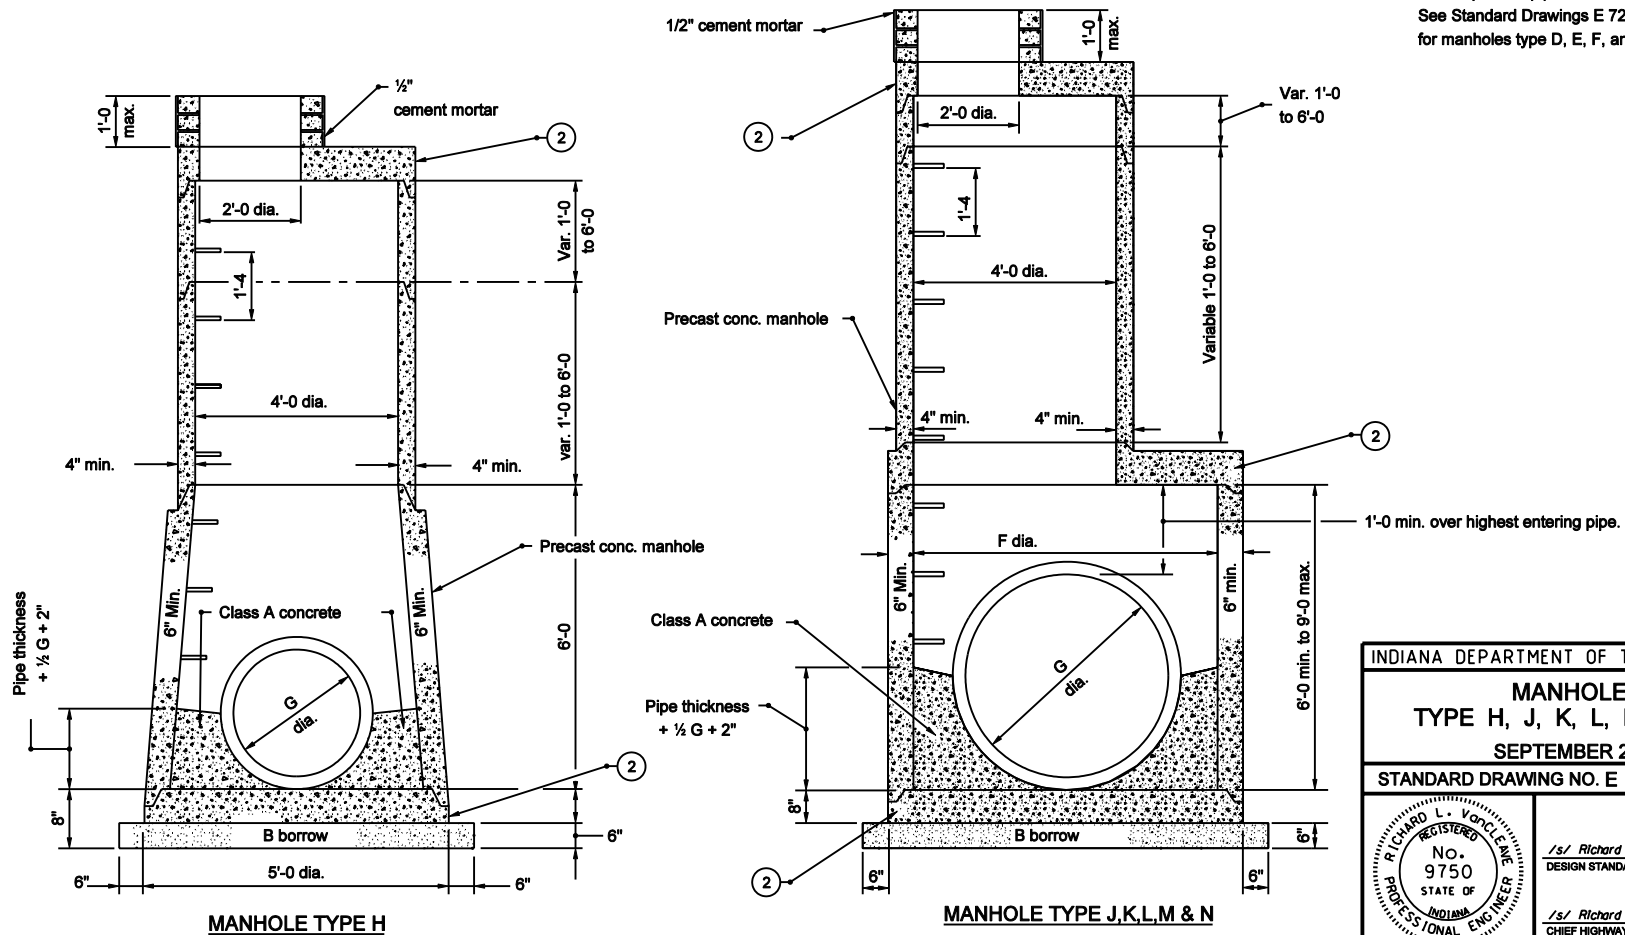

INDIANA DEPARTMENT OF TRANSPORTATION	
MANHOLES TYPE H, J, K, L, M, AND N	
SEPTEMBER 2003	
STANDARD DRAWING NO. E 720-MHST-05	
	/s/ Richard L. VanCleave DESIGN STANDARDS ENGINEER
	9-02-03 DATE
	/s/ Richard K. Smutzer CHIEF HIGHWAY ENGINEER
	9-02-03 DATE