


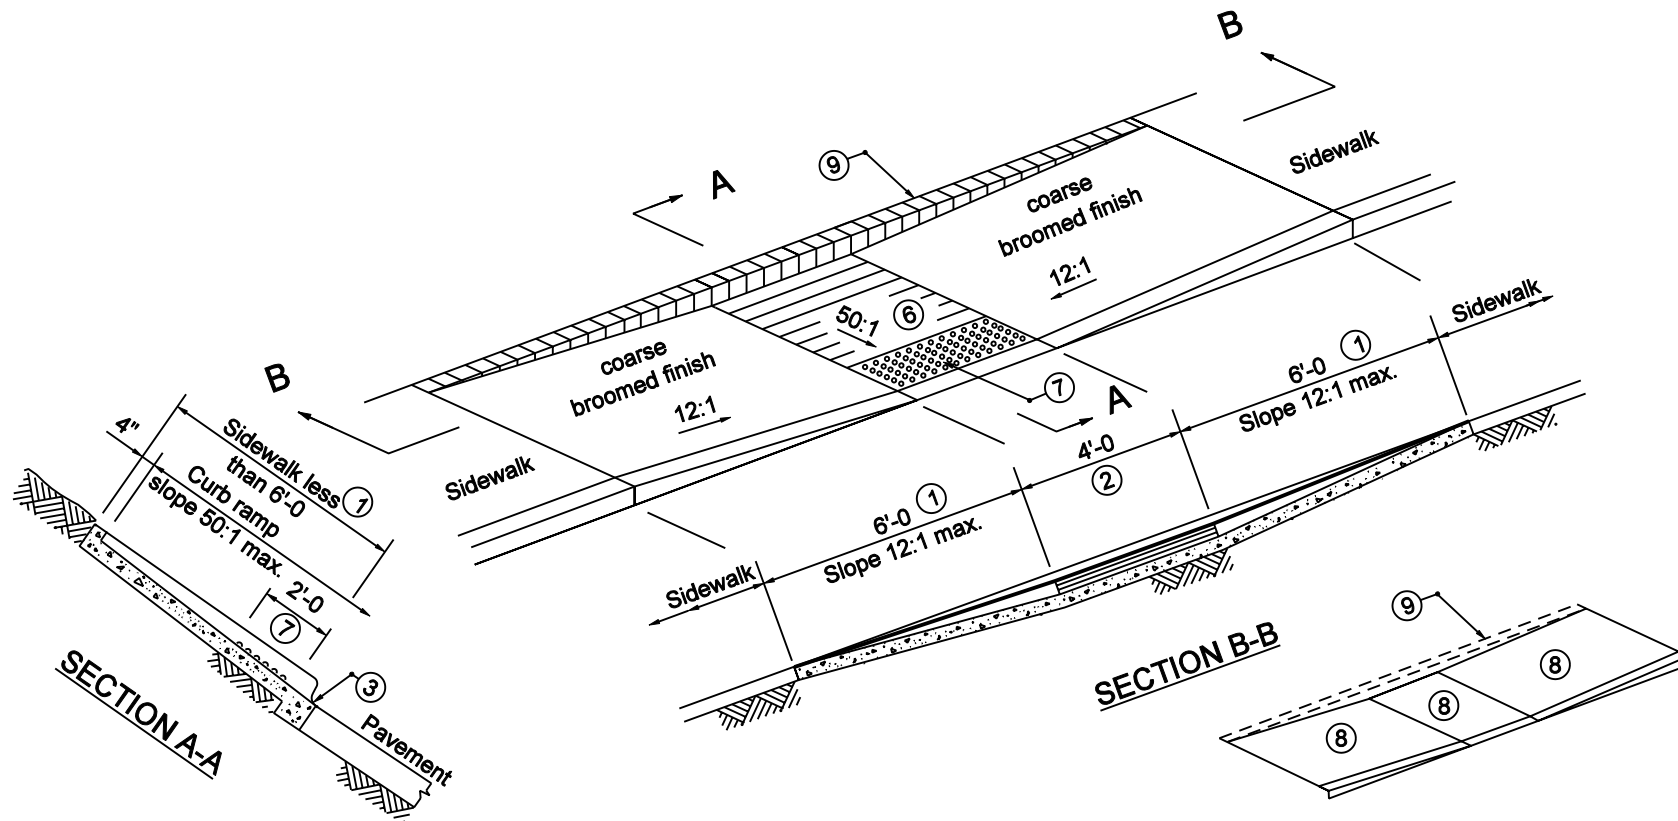

NOTES :

- ⑥ See Standard Drawing E 604-SWCR-02 for groove details.
- ⑦ See Standard Drawing E 604-SWCR-02 for details of detectable warnings surface.
- ⑧ Indicated area denotes pay limits
- ⑨ Curb optional. Shall be used when necessary based on field conditions.
10. See Standard Drawing E 604-SWCR-03 for typical ramp construction details.
11. See Standard Drawing E 604-SWCR-01 and -02 for Location Plan and General Notes respectively.

INDIANA DEPARTMENT OF TRANSPORTATION	
SIDEWALK CURB RAMP TYPE K	
SEPTEMBER 2003	
STANDARD DRAWING NO. E 604-SWCR-10	
	/s/ Anthony L. Uremovich DESIGN STANDARDS ENGINEER 9-02-03 DATE
	/s/ Richard K. Smutzer CHIEF HIGHWAY ENGINEER 9-02-03 DATE
DESIGN STANDARDS ENGINEER	