


GENERAL NOTES

1. See master plant list for specific dimensions applied to individual plants.
- ② 2 ft minimum distance for weed and mowing control applies to zone beyond stakes or mulch bed.
- A = Diameter of ball
- B = Depth of ball
- C = Diameter of pit
- D = Depth of pit
- E = Diameter of mulch bed
- F = Depth of mulch bed
- ③ See Standard Drawing E 622-LSPL-04 for Rubber Hose Detail.

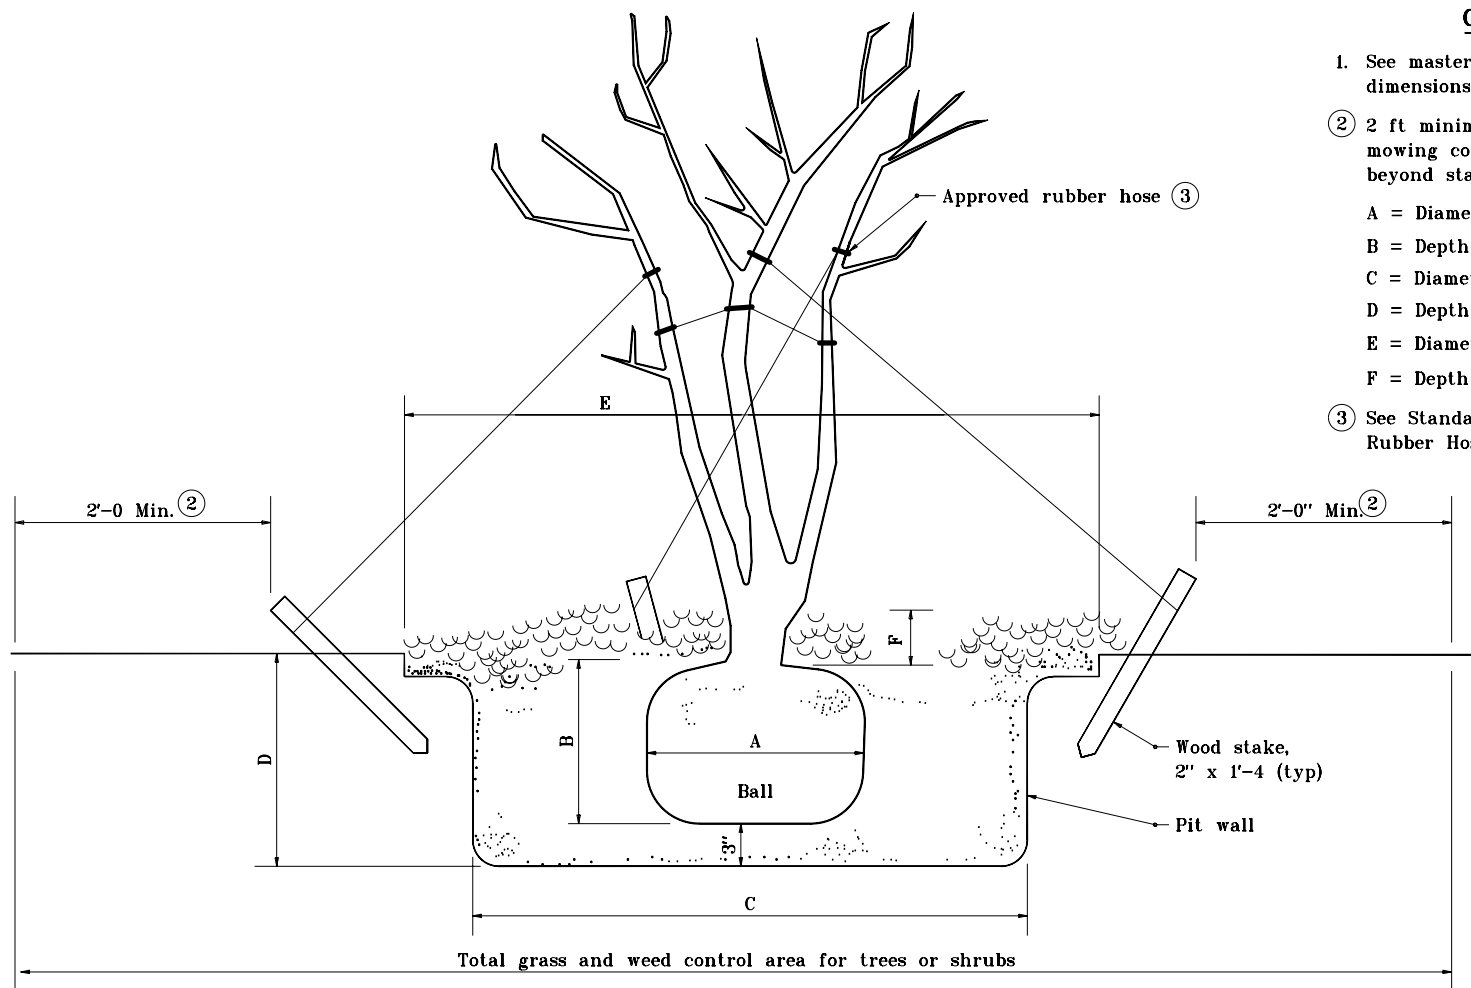

| | |
|--------------------------------------|---------------------------------------------------------------------|
| INDIANA DEPARTMENT OF TRANSPORTATION | |
| COMMONLY USED DIMENSIONS | |
| APRIL 1995 | |
| STANDARD DRAWING NO. E 622-LSPL-11 | |
| | DETAILS PLACED IN THIS FORMAT 11-15-99 |
| | /s/ Anthony L. Uremovich 11-15-99 DESIGN STANDARDS ENGINEER DATE |
| | /s/ Firooz Zandi 11-15-99 CHIEF HIGHWAY ENGINEER DATE |
| | DESIGN STANDARDS ENGINEER ORIGINALLY APPROVED 4-03-95 |