


**GENERAL NOTES**

1. See Standard Drawing E 801-TCLG-01 for Legend and General Notes.

END  
CONSTRUCTION  
XG20-2

SHOULDER  
WORK  
XW21-5-A

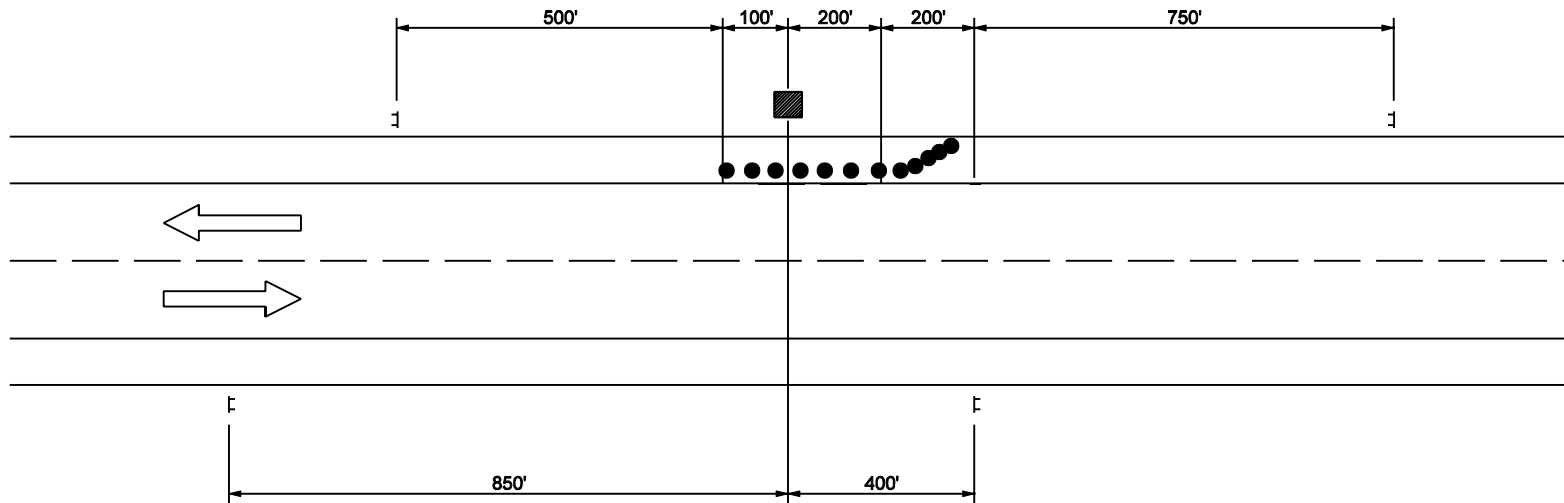

SHOULDER  
WORK  
XW21-5-A

END  
CONSTRUCTION  
XG20-2


**2 LANE 2 WAY HIGHWAY**

INDIANA DEPARTMENT OF TRANSPORTATION

**TRAFFIC CONTROL FOR  
SHOULDER WORK**

SEPTEMBER 2002

STANDARD DRAWING NO. E 801-TCLC-07

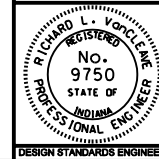

/s/ Richard L. VanCleave 9-03-02  
DESIGN STANDARDS ENGINEER DATE

/s/ Richard K. Smutzer 9-03-02  
CHIEF HIGHWAY ENGINEER DATE

DESIGN STANDARDS ENGINEER