


GENERAL NOTES

1. See Standard Drawing 801-TCLG-01 for Legend and General Notes.

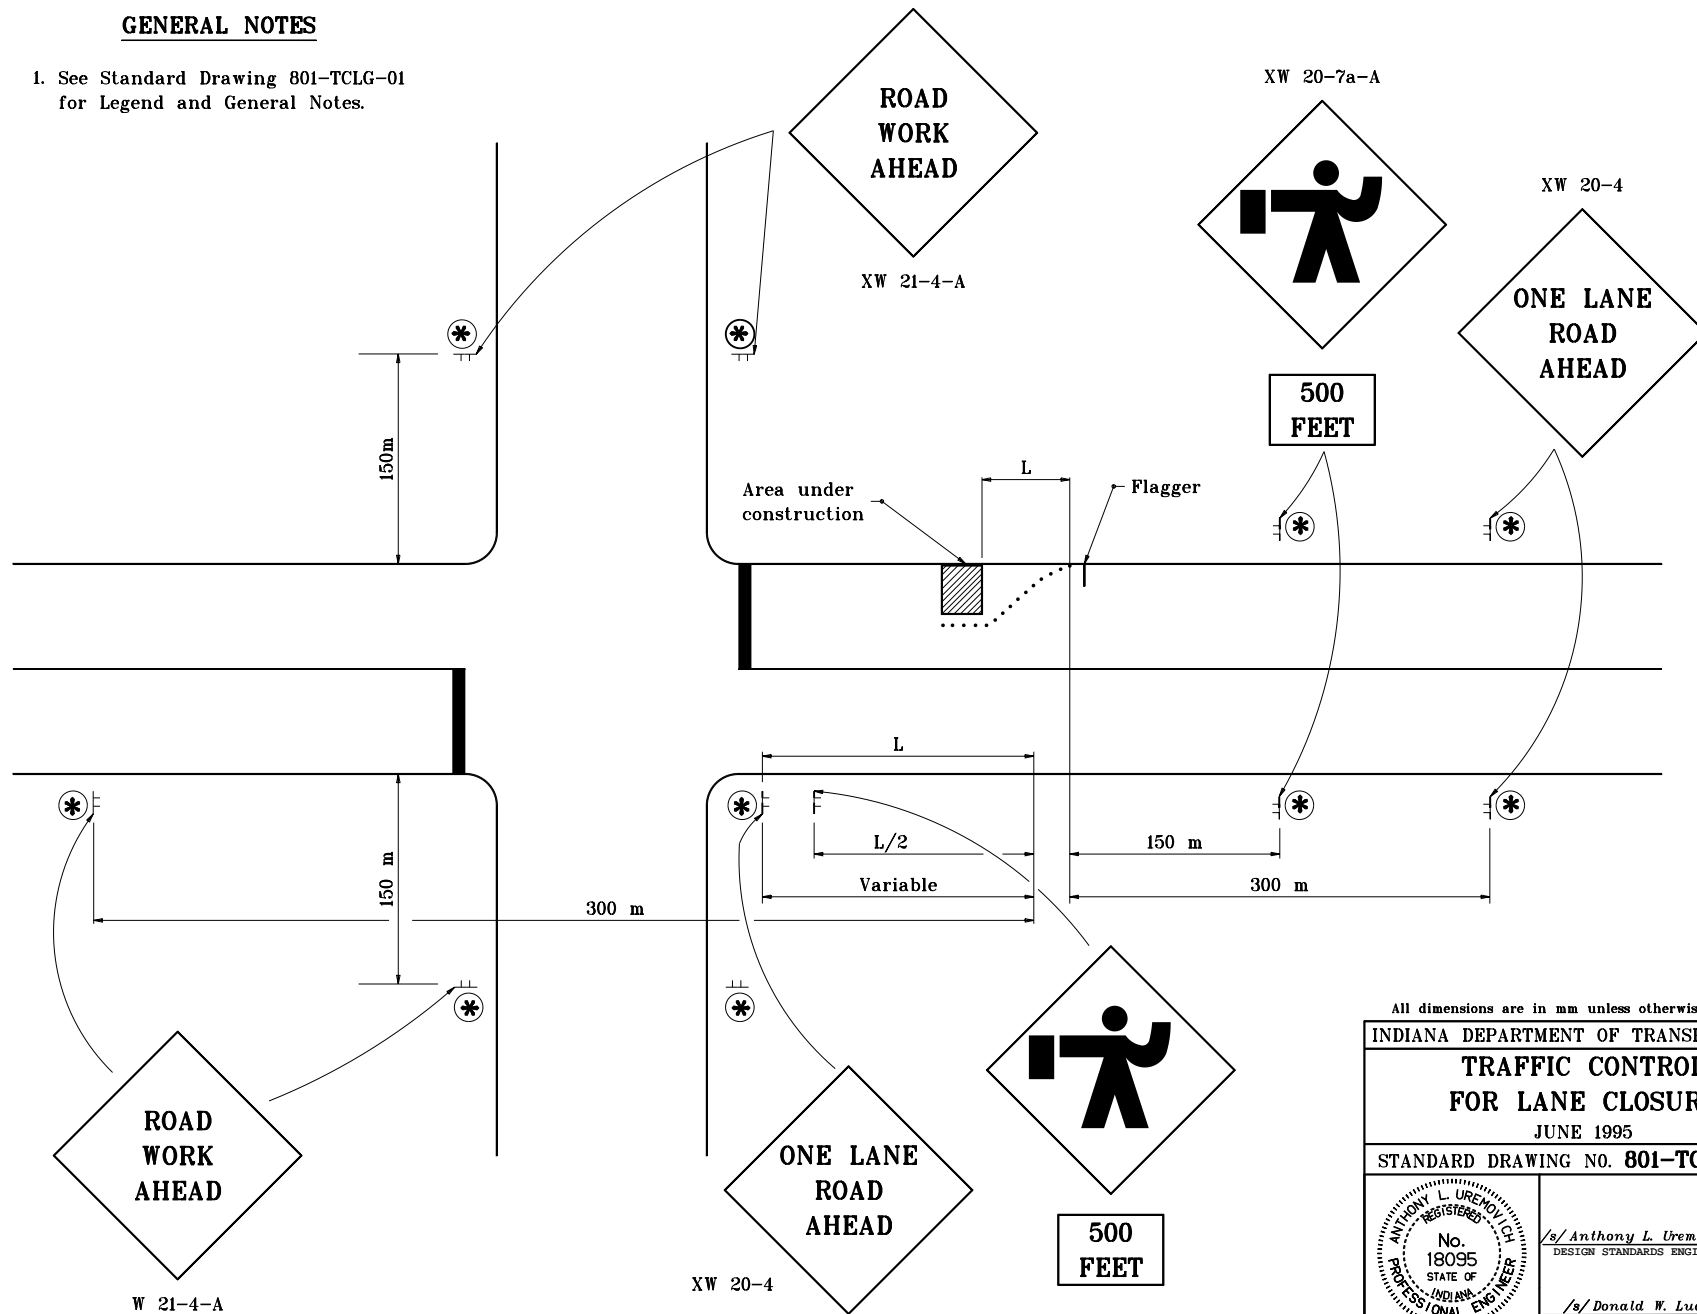

All dimensions are in mm unless otherwise specified.

INDIANA DEPARTMENT OF TRANSPORTATION
TRAFFIC CONTROL FOR LANE CLOSURE
 JUNE 1995
 STANDARD DRAWING NO. 801-TCLC-08

	/s/ Anthony L. Uremovich 7-03-95 DESIGN STANDARDS ENGINEER DATE
	/s/ Donald W. Lucas 7-03-95 CHIEF HIGHWAY ENGINEER DATE

DESIGN STANDARDS ENGINEER

Source Sheet: MT9I