


GENERAL NOTES :

- ① Shoulder cross slope in superelevated section shall be as follows:
 Where the high side is on the outside of the curve:
 4% ↘ for horizontal curve radius $R \geq 1165$ m
 2% ↘ for $875 \text{ m} \leq R < 1165$ m
 Where the high side of the superelevated pavement is on the median side of the curve; maintain adjacent travel lane's superelevation transition rate or superelevation rate.
 The low side of a superelevated pavement shall maintain the adjacent travel lane's superelevation transition rate or superelevation rate.
- ② See Standard Drawing 801-TCDV-01 for channelizing device.

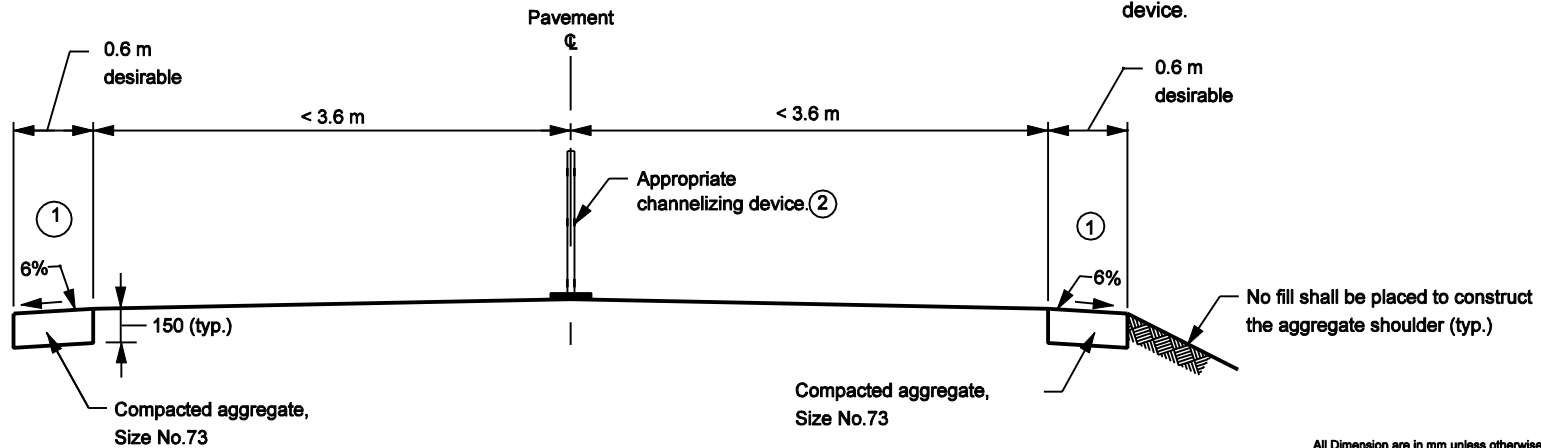

All Dimension are in mm unless otherwise specified

INDIANA DEPARTMENT OF TRANSPORTATION											
TEMPORARY SHOULDER FOR TRAFFIC MAINTENANCE											
SEPTEMBER 2002											
STANDARD DRAWING NO. 801-TCTS-01											
	<table style="width: 100%; border-collapse: collapse;"> <tr> <td style="font-size: small;">/s/ Richard L. VanCleave</td> <td style="font-size: small;">9-03-02</td> </tr> <tr> <td style="font-size: x-small;">DESIGN STANDARDS ENGINEER</td> <td style="font-size: x-small;">DATE</td> </tr> <tr> <td colspan="2"> </td> </tr> <tr> <td style="font-size: small;">/s/ Richard K. Smutzer</td> <td style="font-size: small;">9-03-02</td> </tr> <tr> <td style="font-size: x-small;">CHIEF HIGHWAY ENGINEER</td> <td style="font-size: x-small;">DATE</td> </tr> </table>	/s/ Richard L. VanCleave	9-03-02	DESIGN STANDARDS ENGINEER	DATE			/s/ Richard K. Smutzer	9-03-02	CHIEF HIGHWAY ENGINEER	DATE
/s/ Richard L. VanCleave	9-03-02										
DESIGN STANDARDS ENGINEER	DATE										
/s/ Richard K. Smutzer	9-03-02										
CHIEF HIGHWAY ENGINEER	DATE										
DESIGN STANDARDS ENGINEER											