


GENERAL NOTES

1. See Standard Drawing 801-TCLG-01 for Legend and General Notes.

END
CONSTRUCTION
XG20-2

SHOULDER
WORK
XW21-5-A

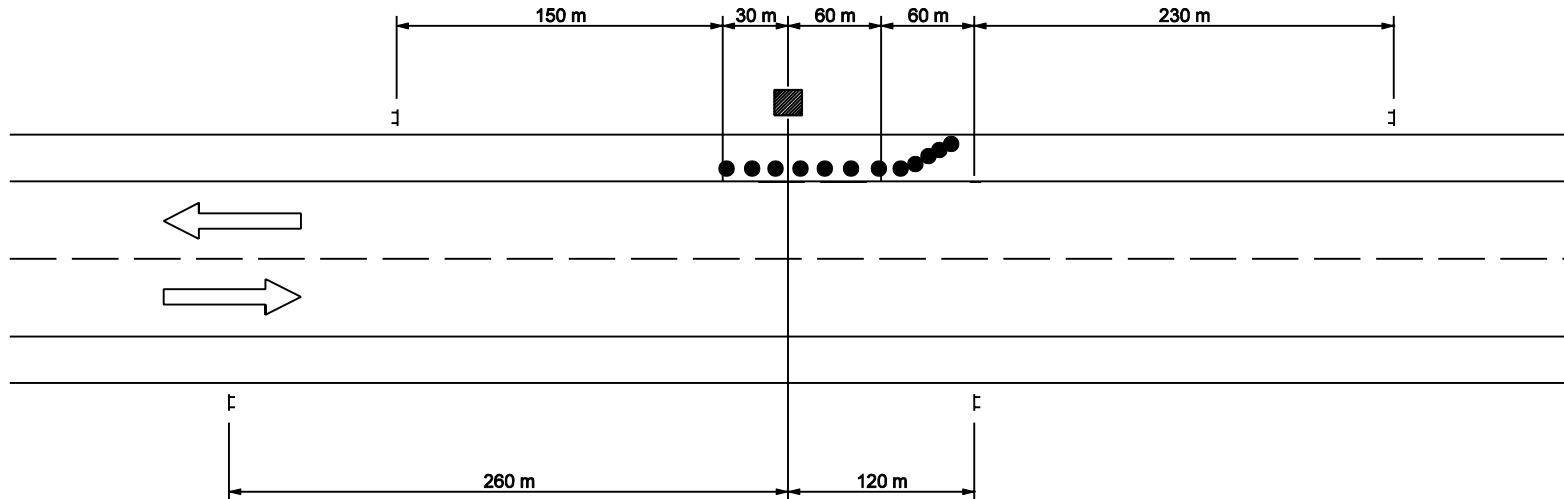

SHOULDER
WORK
XW21-5-A

END
CONSTRUCTION
XG20-2

2 LANE 2 WAY HIGHWAY

All Dimension are in mm unless otherwise specified

INDIANA DEPARTMENT OF TRANSPORTATION

TRAFFIC CONTROL FOR SHOULDER WORK

SEPTEMBER 2002

STANDARD DRAWING NO. 801-TCLC-07

| | | |
|--|---------------------------|---------|
| | /s/ Richard L. VanCleave | 9-03-02 |
| | DESIGN STANDARDS ENGINEER | DATE |
| | /s/ Richard K. Smutzer | 9-03-02 |
| | CHIEF HIGHWAY ENGINEER | DATE |

DESIGN STANDARDS ENGINEER