


**GENERAL NOTES**

1. See Standard Drawing 801-TCLG-01 for Legend and General Notes.
- ② See Standard Drawing 801-TCDV-03 for values of L.

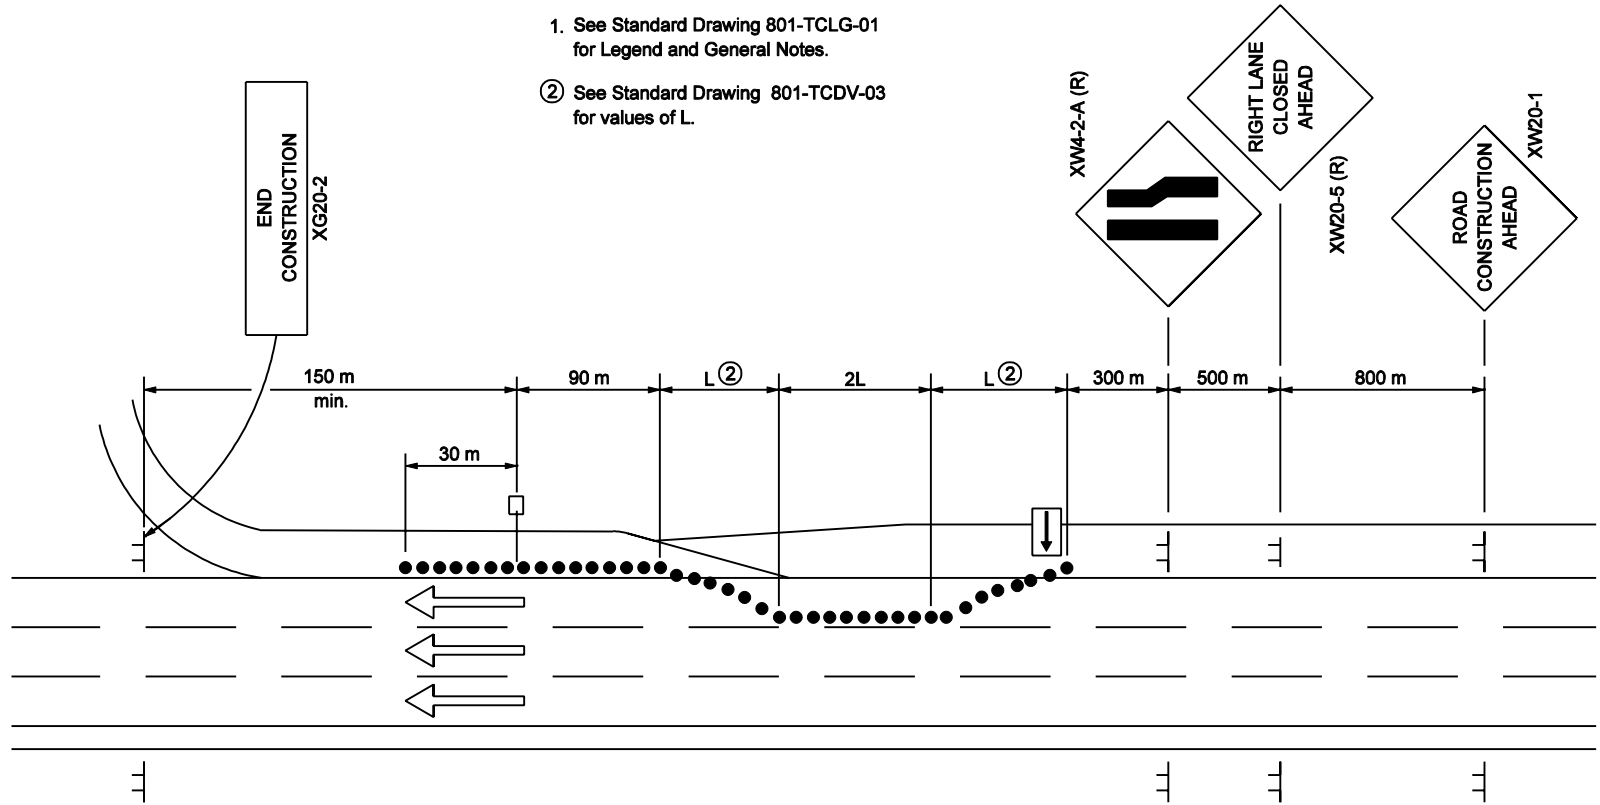

**MULTI-LANE DIVIDED HIGHWAY**


All Dimension are in mm unless otherwise specified

INDIANA DEPARTMENT OF TRANSPORTATION

**TRAFFIC CONTROL FOR LANE CLOSURE**

SEPTEMBER 2002

STANDARD DRAWING NO. 801-TCLC-16

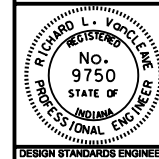

/s/ Richard L. VanCleave 9-03-02  
DESIGN STANDARDS ENGINEER DATE

/s/ Richard K. Smutzer 9-03-02  
CHIEF HIGHWAY ENGINEER DATE

DESIGN STANDARDS ENGINEER