


CONCRETE CURB & GUTTER CONNECTION FOR CLASS I & III DRIVES

**NOTES :**

- ① See Standard Drawing E 610-DRIV-08 for Section A-A, and Section B-B.
2. For Class III drive, 9 in. PCCP pavement for driveways shall be placed on subgrade treatment Type IIIA.
3. See Standard Drawings E 604-SDWK-01 or E 604-SDWK-02 for side walk elevation transition details, or Standard Drawing E 604-SWCR-09 for sidewalk curb ramp details if the drive is signalized.

**LEGEND**

- W = Width of sidewalk
- Wd = Driveway width
- X = Distance between back face of curb and sidewalk.
- Y = Distance from front face of curb to P or R/W
- Sidewalk elevation transition.

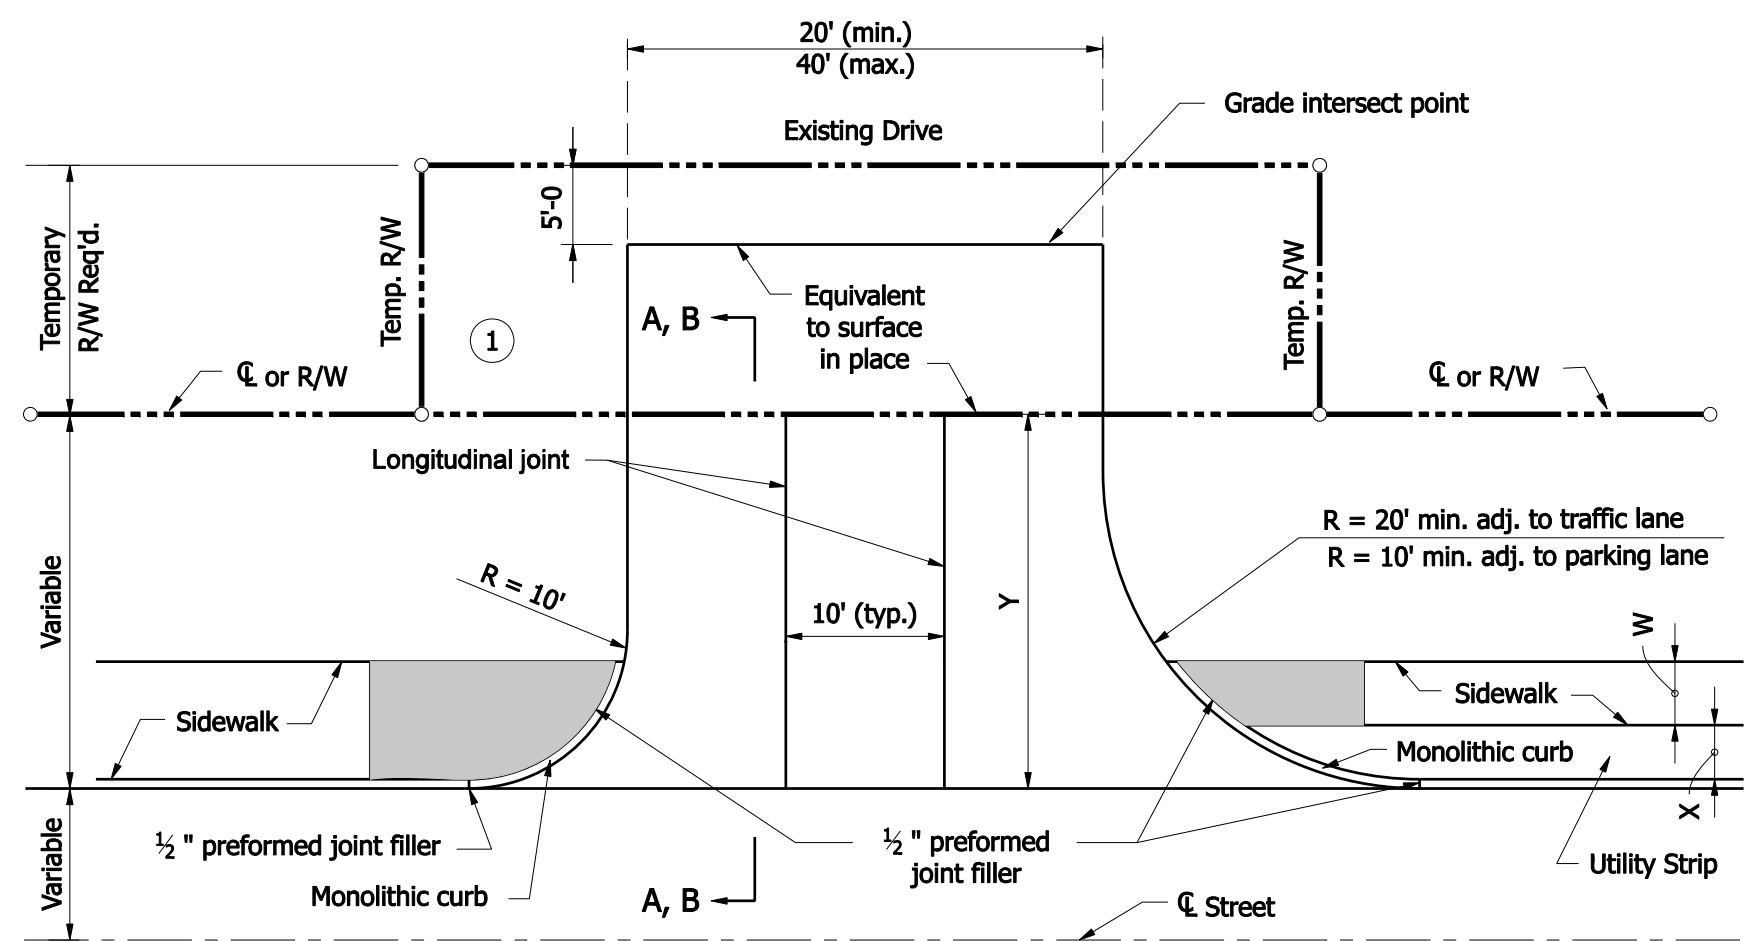

PLAN VIEW - CLASS III DRIVE

<b>INDIANA DEPARTMENT OF TRANSPORTATION</b>											
<b>CLASS III DRIVE</b>											
<b>SEPTEMBER 2007</b>											
<b>STANDARD DRAWING NO. E 610-DRIV-03</b>											
	<table style="width: 100%; border: none;"> <tr> <td style="border: none;"><i>/s/ Richard L. VanCleave</i></td> <td style="border: none; text-align: right;">09/04/07</td> </tr> <tr> <td style="border: none;">DESIGN STANDARDS ENGINEER</td> <td style="border: none; text-align: right;">DATE</td> </tr> <tr> <td colspan="2" style="border: none;"> </td> </tr> <tr> <td style="border: none;"><i>/s/ Mark A. Miller</i></td> <td style="border: none; text-align: right;">09/04/07</td> </tr> <tr> <td style="border: none;">CHIEF HIGHWAY ENGINEER</td> <td style="border: none; text-align: right;">DATE</td> </tr> </table>	<i>/s/ Richard L. VanCleave</i>	09/04/07	DESIGN STANDARDS ENGINEER	DATE			<i>/s/ Mark A. Miller</i>	09/04/07	CHIEF HIGHWAY ENGINEER	DATE
<i>/s/ Richard L. VanCleave</i>	09/04/07										
DESIGN STANDARDS ENGINEER	DATE										
<i>/s/ Mark A. Miller</i>	09/04/07										
CHIEF HIGHWAY ENGINEER	DATE										
<b>DESIGN STANDARDS ENGINEER</b>											