


**GENERAL NOTES**

- ① This section shall be used when the existing shoulder width is less than 1 m or the slope is steeper than 12.5%.
- ② This section shall be used when the existing shoulder slope is flatter than 12.5%.

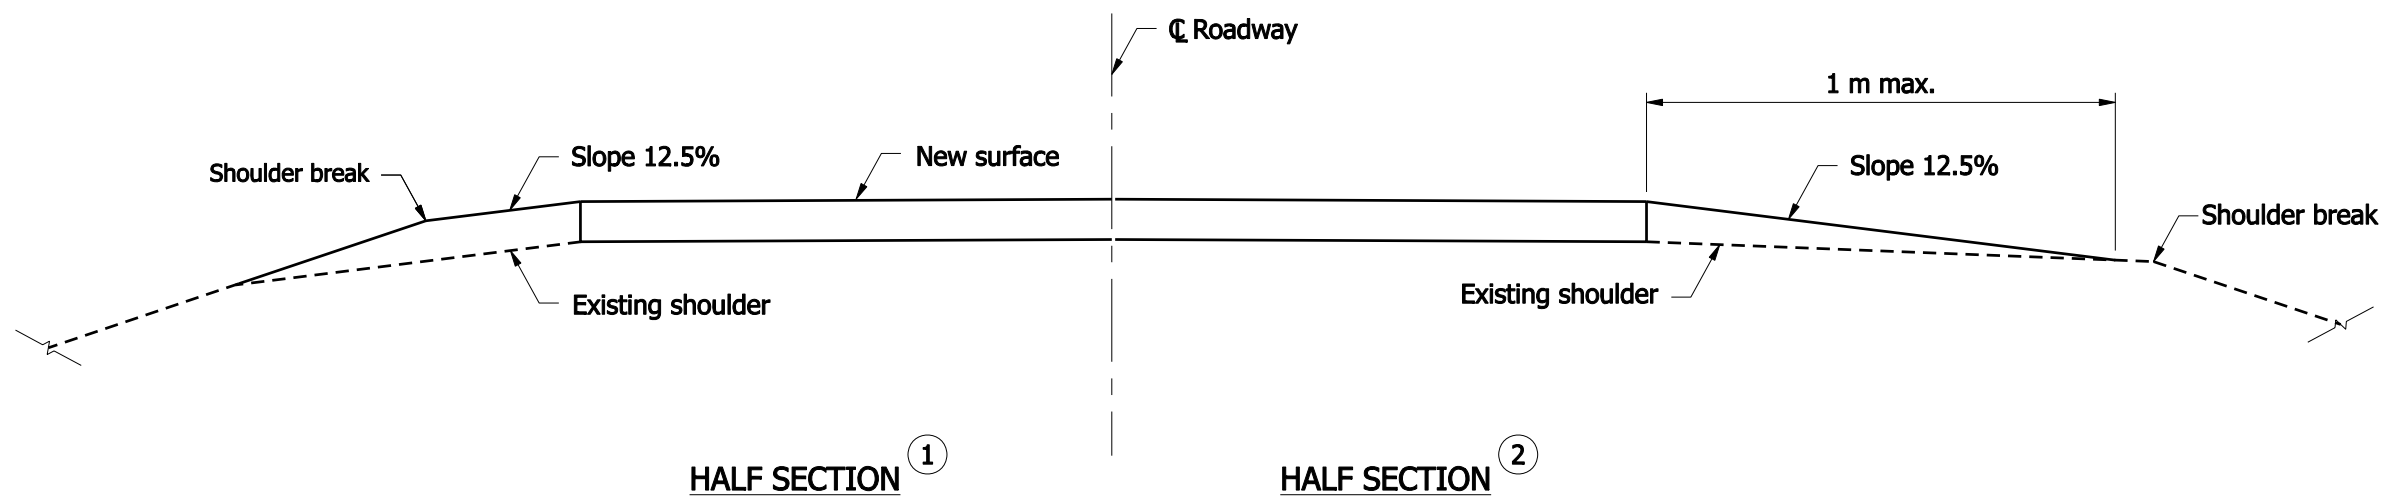

HALF SECTION ①

HALF SECTION ②

**TYPICAL SECTION FOR SHOULDER TREATMENT**


All Dimensions are in mm unless otherwise specified.

**INDIANA DEPARTMENT OF TRANSPORTATION**

**SHOULDER TREATMENT FOR  
RESURFACING WORK**

**SEPTEMBER 2007**

**STANDARD DRAWING NO. 303-STRW-01**

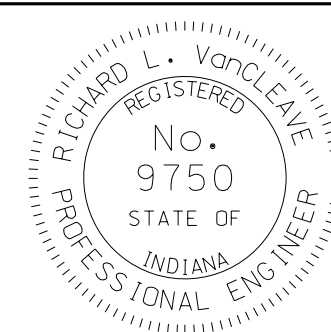

DESIGN STANDARDS ENGINEER

*/s/ Richard L. VanCleave* 09/04/07  
DESIGN STANDARDS ENGINEER DATE

*/s/ Mark A. Miller* 09/04/07  
CHIEF HIGHWAY ENGINEER DATE